



FRONT YARD PARKING APPEAL - 109 HIAWATHA ROAD

APPENDIX 'A'

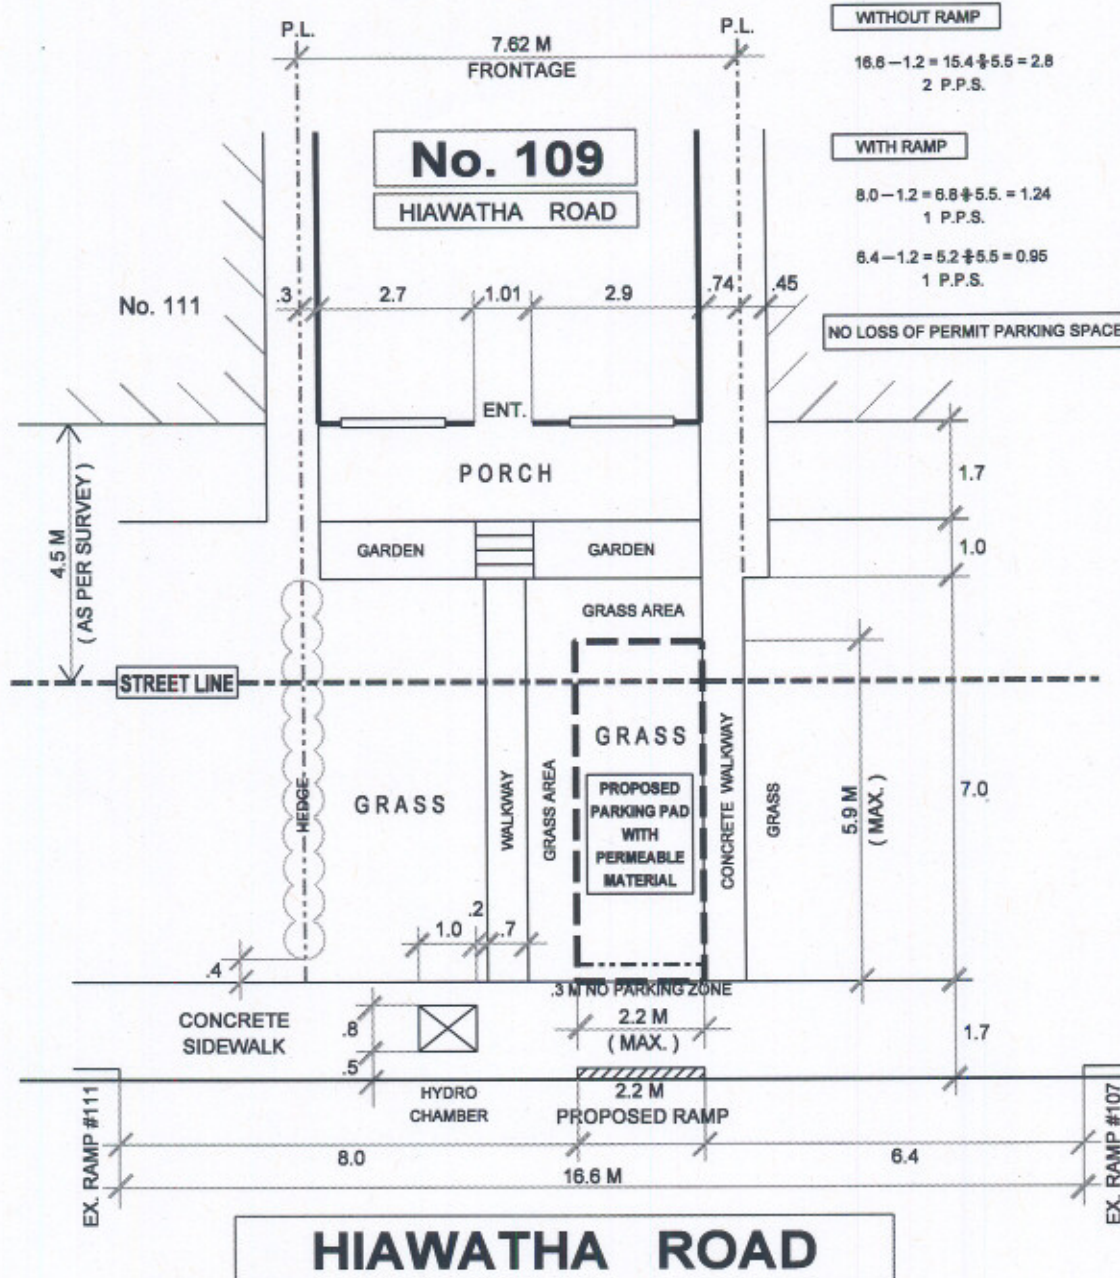

NOTE:
 PERMIT PARKING ON SAME SIDE
 RAMP INSTALLATION DOES NOT RESULT
 IN LOSS OF PERMIT PARKING SPACE

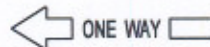

TRANSPORTATION SERVICES DIVISION
 TORONTO AND EAST YORK DISTRICT
 RIGHT OF WAY MANAGEMENT - OFF STREET PARKING

FRONT YARD PARKING CHAPTER 918 F.Y.P. - 92660

TOTAL PARKING AREA ON STREET ALLOWANCE	11.4 M ²	PRIVATE PROPERTY			STREET ALLOWANCE		
		AREA M ²	%	CODE	AREA M ²	%	CODE
TOTAL AREA		23.0	100		39.4	100	
LANDSCAPED OPEN SPACE		21.4	93	50% min.	28.0	71	50% min.
PAVED AREA		1.6	7	50% max.	11.4	29	50% max.
SOFT LANDSCAPING		16.0	75	75% min.	20.9	75	75% min.

DRAWN BY: R. MUNSON

DATE: FEB. 01' 10

SCALE: 1:100



REVISIONS

Date	By
FEB. 05' 10	R.A.M.
APR. 29' 10	R.A.M.
JUNE 21' 10	R.A.M.