


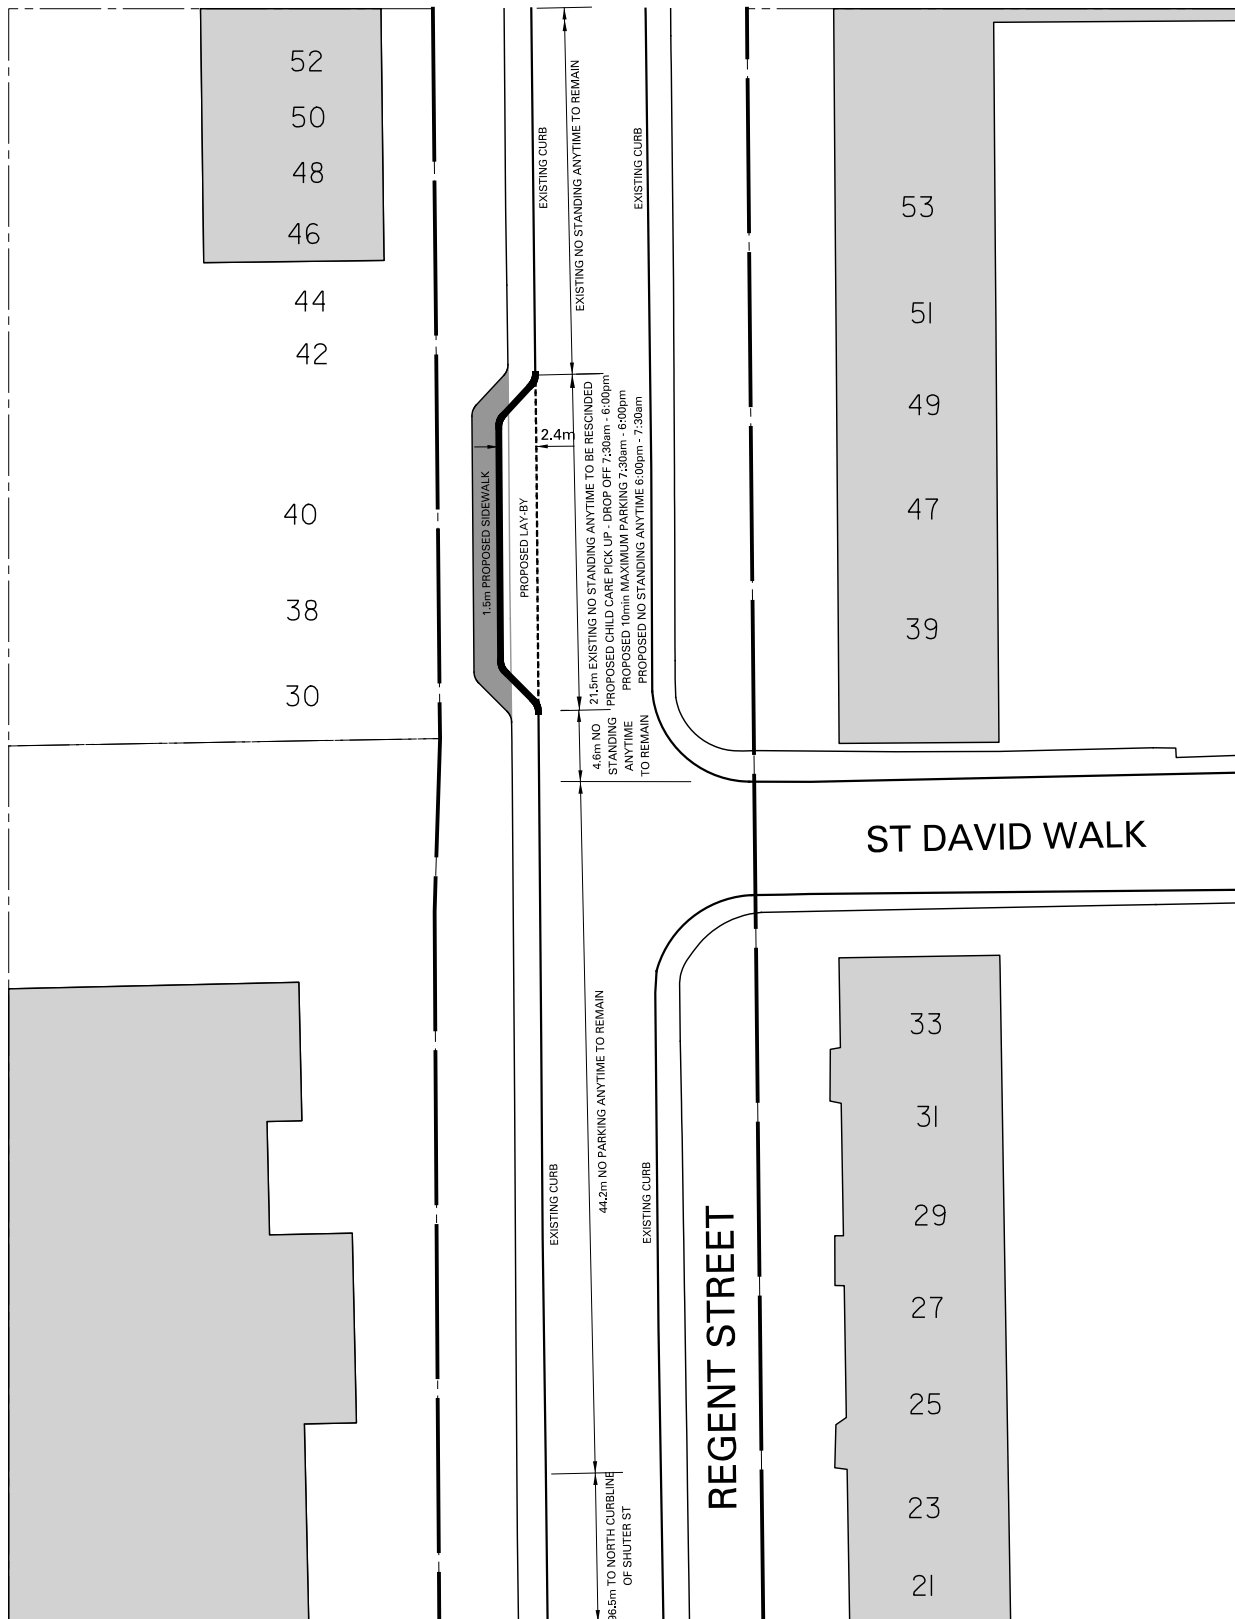

LEGEND:

- PROPOSED CURB
- - - - - EXISTING CURB TO BE REMOVED
- EXISTING SIDEWALK TO BE REMOVED

NOTE:
INFORMATION ON THIS PLAN IS BASED
ON OFFICE RECORDS AND IS SUBJECT
TO FIELD VERIFICATION.
ALL DIMENSIONS ARE APPROXIMATE.

30 REGENT STREET PROPOSED LAY-BY AND PARKING REGULATIONS



M.S.

DWG. NO. 421G-0122

JULY, 2010

TRANSPORTATION SERVICES

TORONTO & EAST YORK DISTRICT