
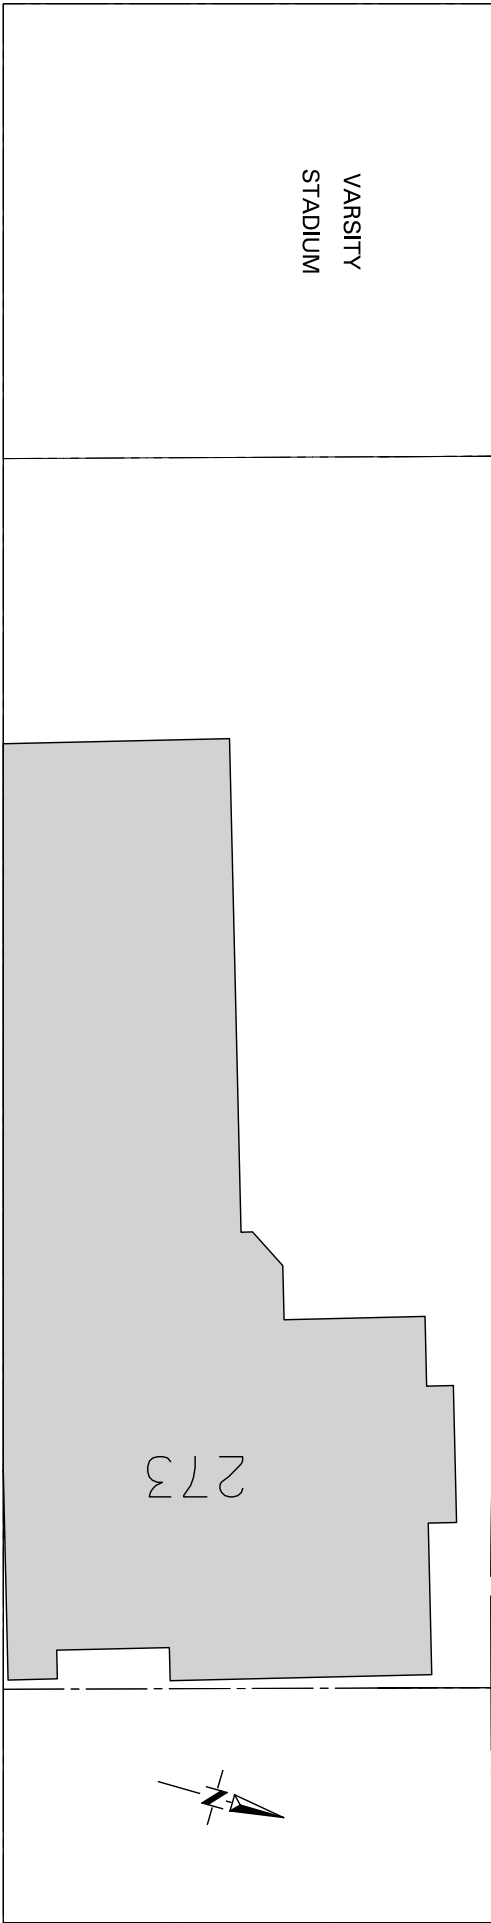


BLOOR ST W

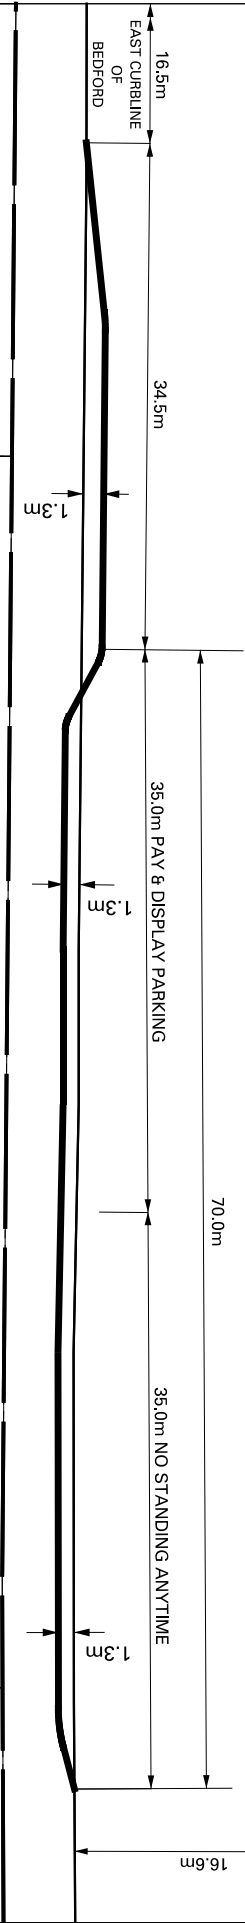

VARSIITY
STADIUM

LEGEND:

- EXISTING CURB
- PROPOSED CURB

NOTE:
INFORMATION ON THIS PLAN IS BASED
ON OFFICE RECORDS AND IS SUBJECT
TO FIELD VERIFICATION.