


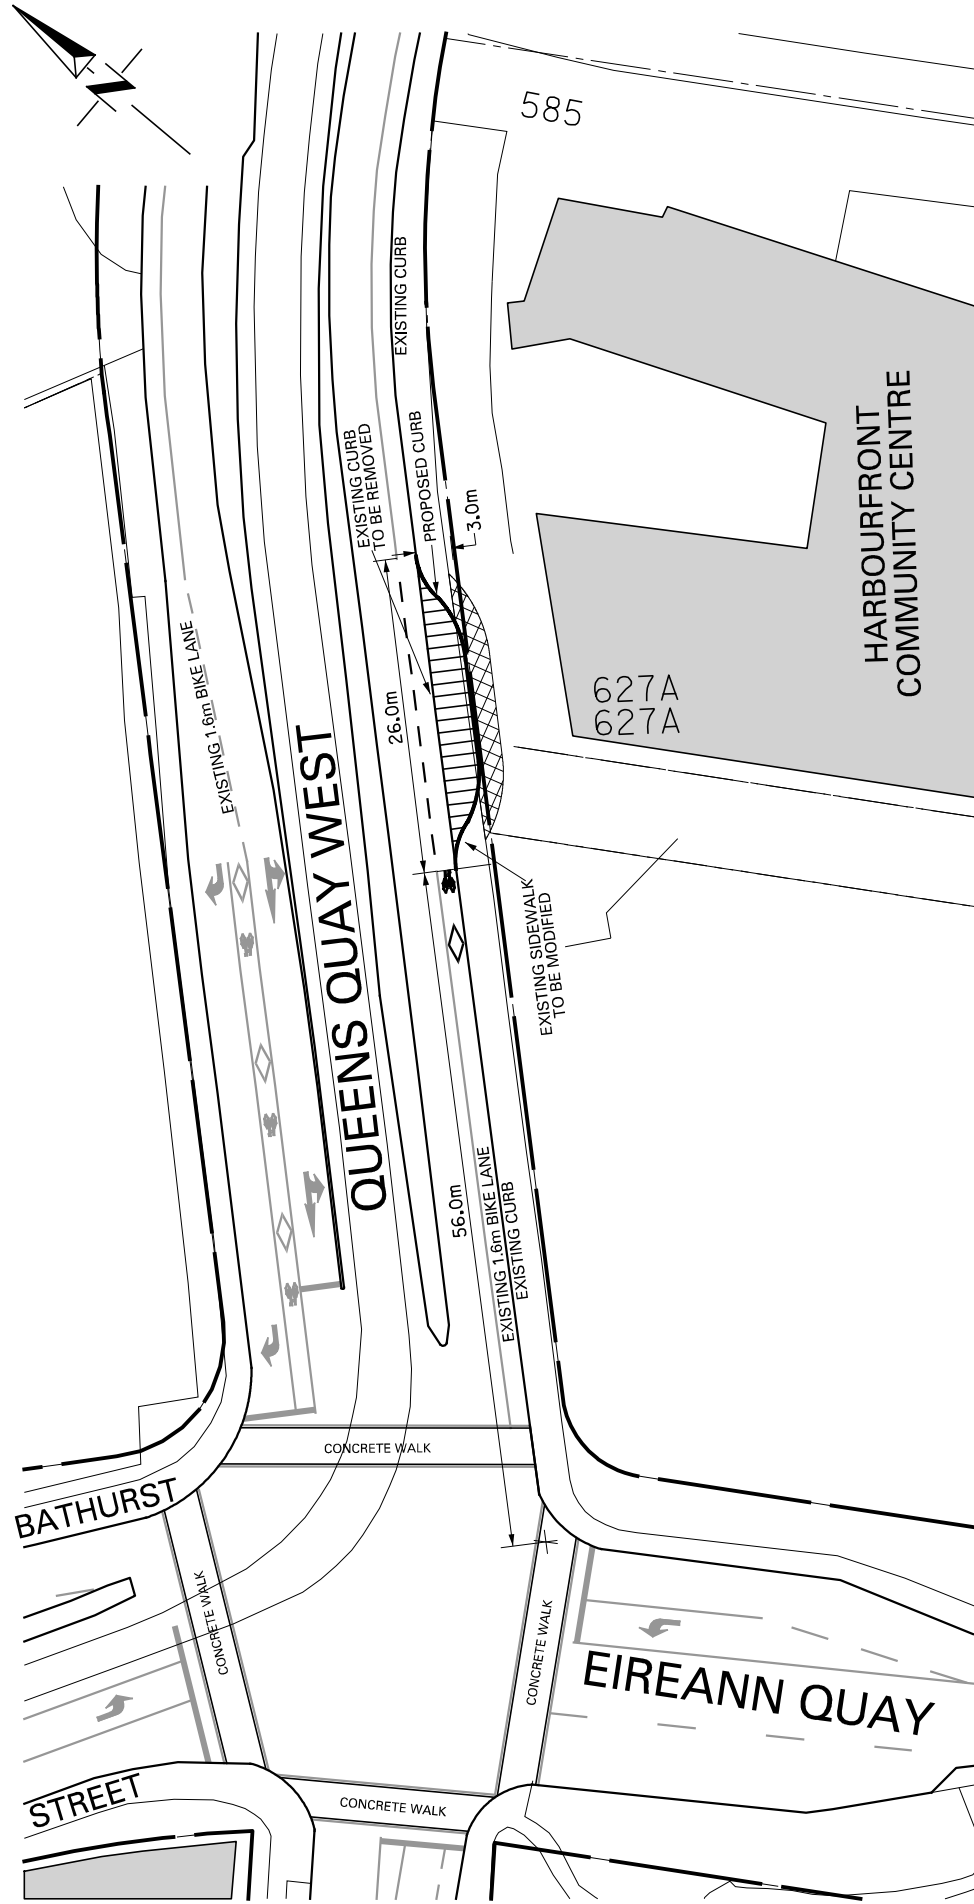

LEGEND

 PROPOSED LAY-BY

 PROPOSED 2.0m SIDEWALK

NOTE:
INFORMATION ON THIS PLAN IS BASED
ON OFFICE RECORDS AND IS SUBJECT
TO FIELD VERIFICATION.

ALL DIMENSIONS ARE APPROXIMATE.

QUEENS QUAY WEST SOUTH SIDE, EAST OF EIREANN QUAY PROPOSED LAY-BY AT HARBOURFRONT COMMUNITY CENTRE