


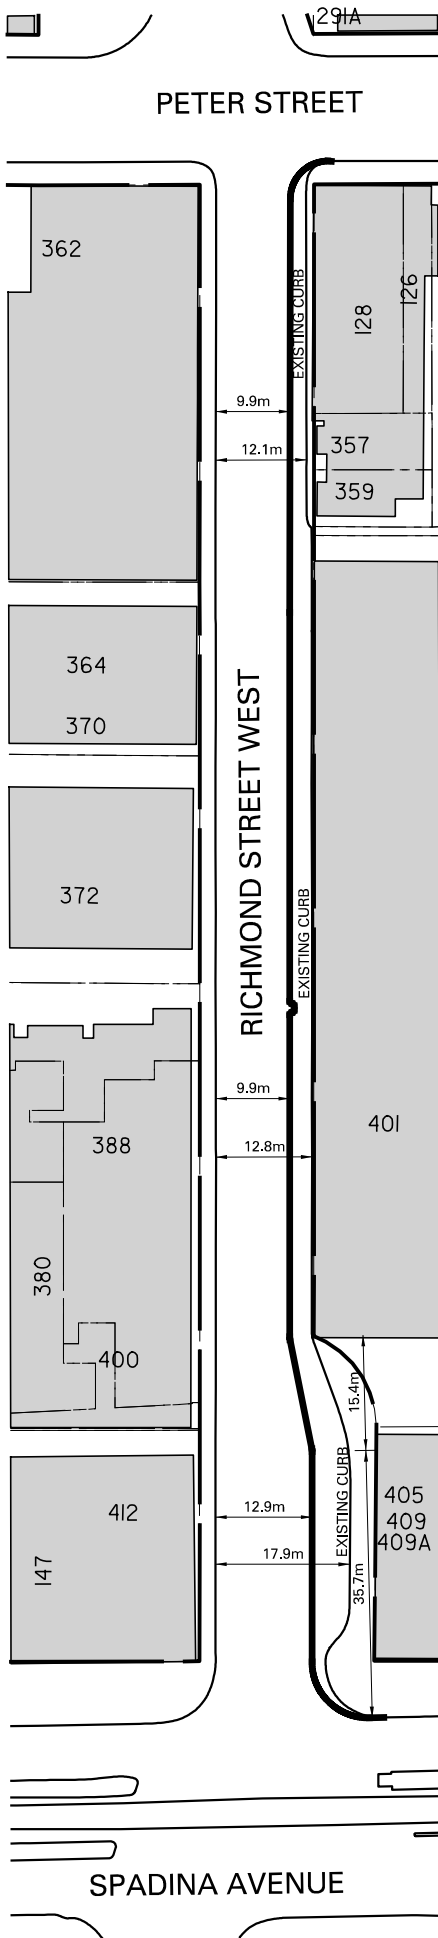

ALL DIMENSIONS ARE APPROXIMATE.

PROPOSED CURB

**RICHMOND STREET WEST
PETER STREET - SPADINA AVENUE
PROPOSED ROADWAY ALTERATIONS**