


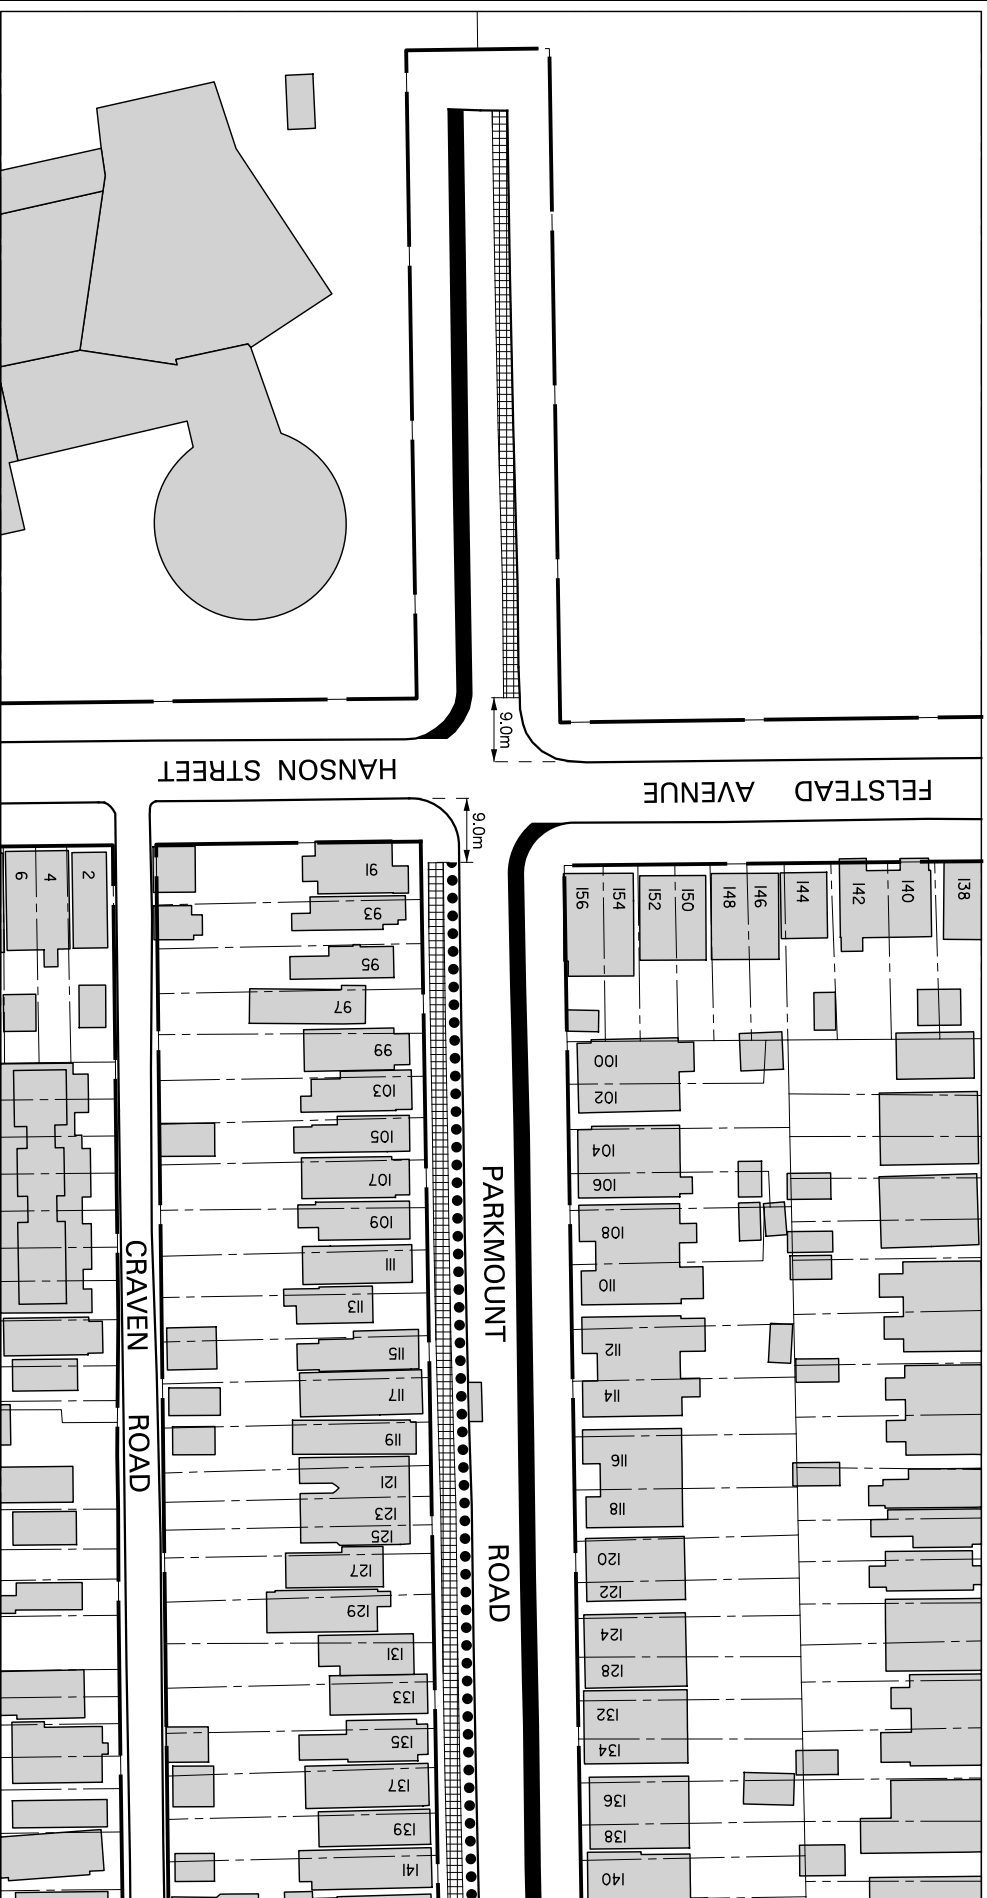

MATCH LINE DWG. NO. 0111


NOTE:
WHERE PARKING IS ALLOWED,
3 HOUR LIMIT IS IN EFFECT
OUTSIDE OF POSTED 1 HOUR
LIMIT AND PERMIT PARKING TIMES

PARKMOUNT ROAD: RESCISSION OF ALTERNATE SIDE PARKING PROPOSED CONDITIONS (Sheet 3 of 4)


LEGEND



NO PARKING ANYTIME

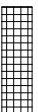

PERMIT PARKING 12:01am - 7:00am, DAILY

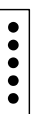

1 HOUR MAXIMUM PARKING 8:00am - 6:00pm, DAILY



DISABLED PERSON PARKING SPACE FRONTING 117 PARKMOUNT ROAD,
82.0m NORTH OF HANSON STREET TO 5.5m FURTHER NORTH

