


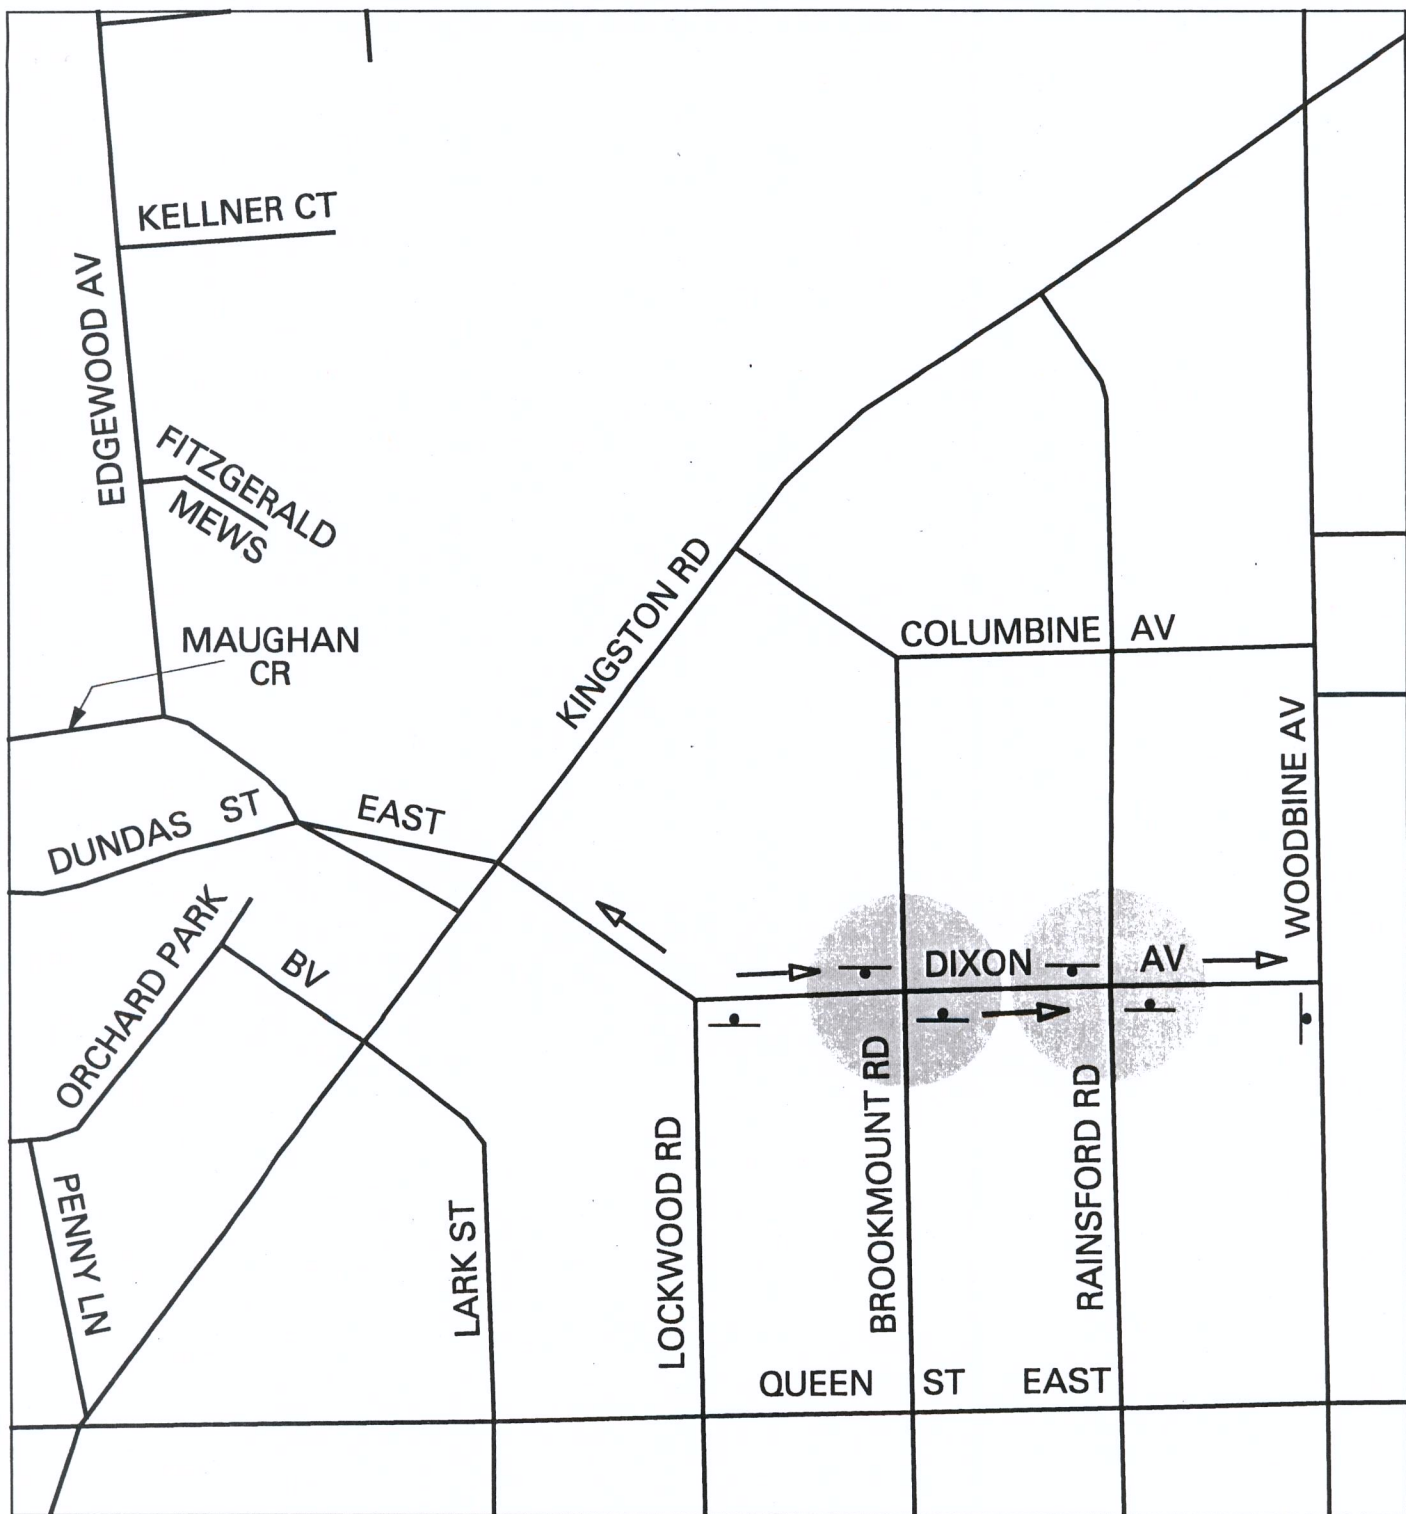

SCALE : N. T. S.

LEGEND

- EXISTING STOP SIGN
- ▶— ONE WAY STREET

NOTE:
INFORMATION ON THIS PLAN IS BASED
ON OFFICE RECORDS AND IS SUBJECT
TO FIELD VERIFICATION.



DIXON AVE - BROOKMOUNT RD & RAINSFORD RD REQUESTED ALL-WAY STOP CONTROLS

M.S.

DWG. NO. 421G-0077

JUNE, 2010

TRANSPORTATION SERVICES TORONTO & EAST YORK DISTRICT