


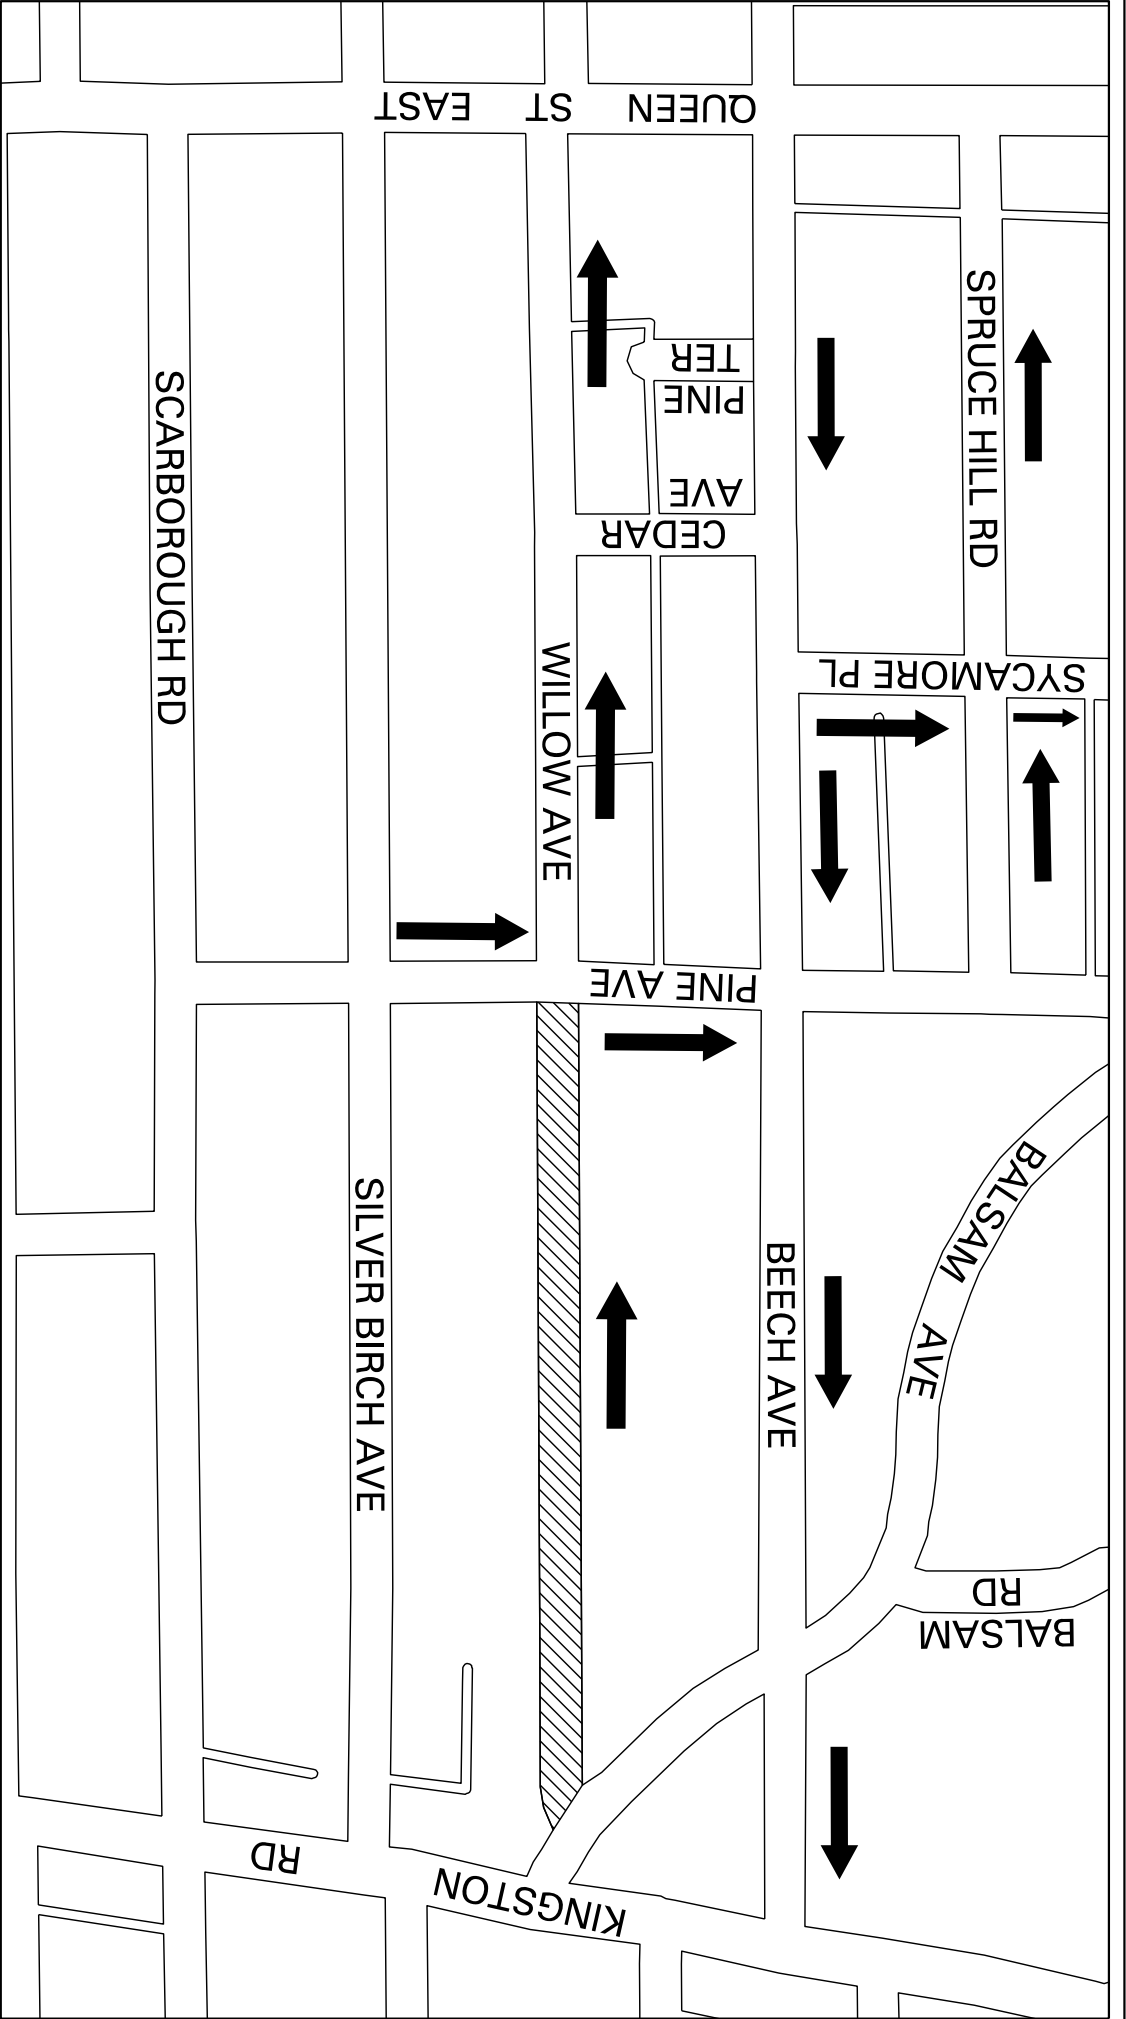

WILLOW AVENUE: QUEEN STREET EAST - BALSAM AVENUE
SITE PLAN

LEGEND

-  ONE - WAY
-  EXISTING TRAFFIC CALMING

