


- LEGEND**
- x TTC
 - EXISTING TTC BUS STOP
 - || PXO
 - EXISTING PXO
 - EXISTING SIGNAL CONTROL

OPTION #2
TTC BUS STOP REMOVED

OPTION #2
NEW PROPOSED CURB SIDE
TTC BUS STOP (APPROX. LOCATION)

TRAFFIC CONTROL SIGNAL BURNHAMTHORPE ROAD

Attachment 2
Option 2
Mid-Block Signal Plan

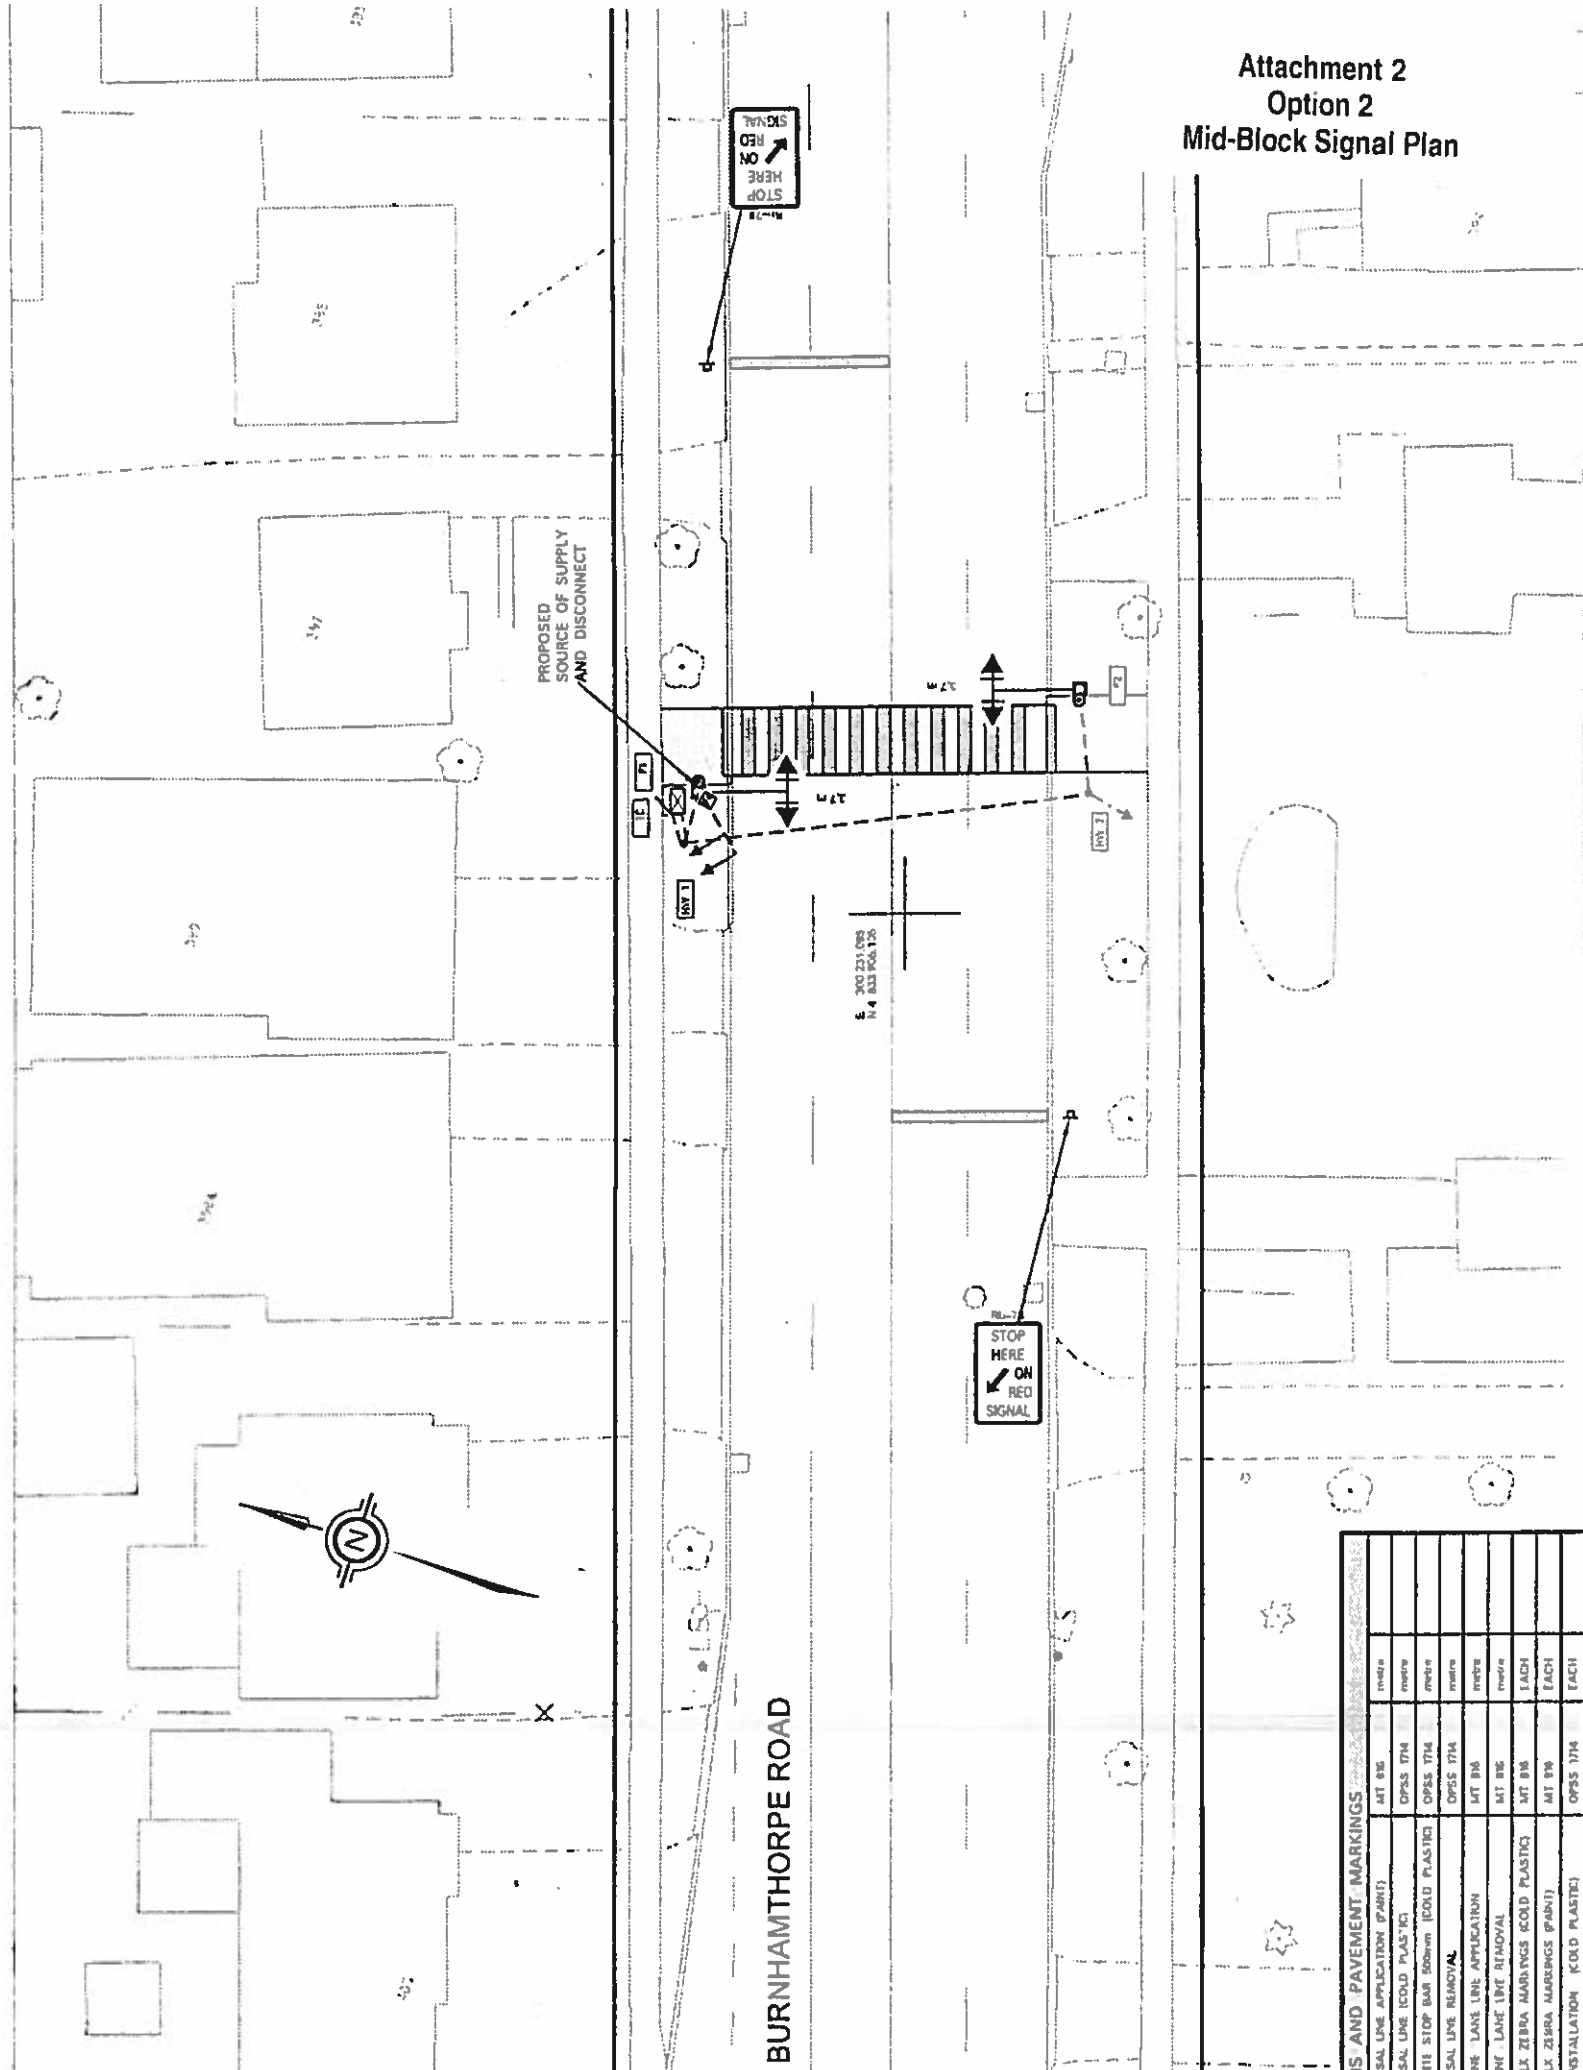

IS AND PAVEMENT MARKINGS		MT 810	MT 810
SEAL LINE APPLICATION (PAINT)			more
SEAL LINE (COLD PLASTIC)		DPSS 1714	more
RTS STOP BAR 500mm (COLD PLASTIC)		DPSS 1714	more
SEAL LINE REMOVAL		DPSS 1714	more
PRE LANE LINE APPLICATION		MT 816	more
PRE LANE LINE REMOVAL		MT 816	more
LX ZEBRA MARKINGS (COLD PLASTIC)		MT 816	EACH
LX ZEBRA MARKINGS (PAINT)		MT 816	EACH
INSTALLATION (COLD PLASTIC)		DPSS 1714	EACH