

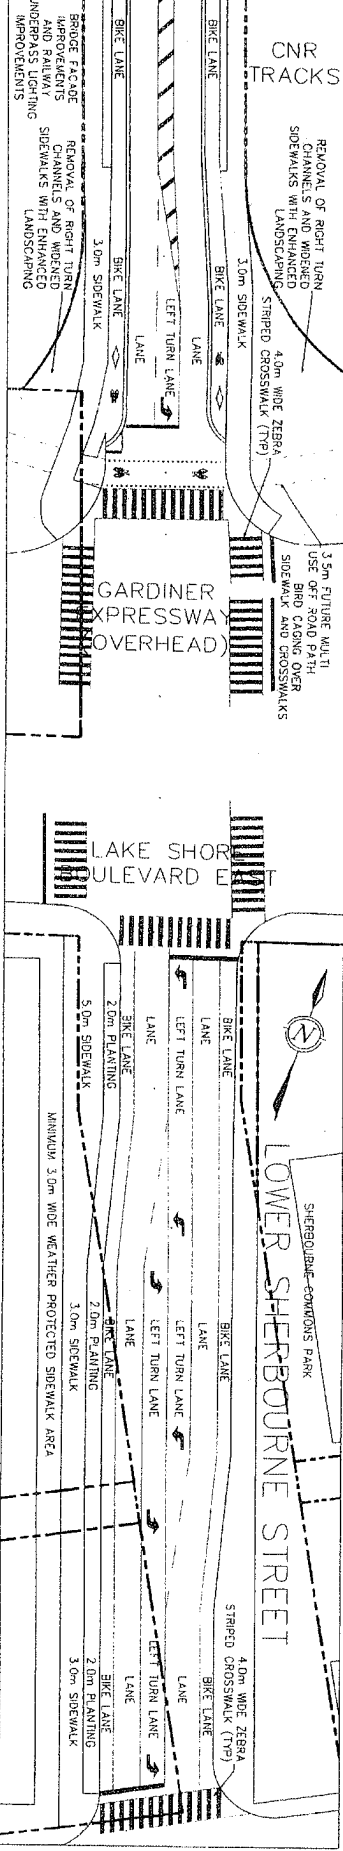


# ATTACHMENT 3

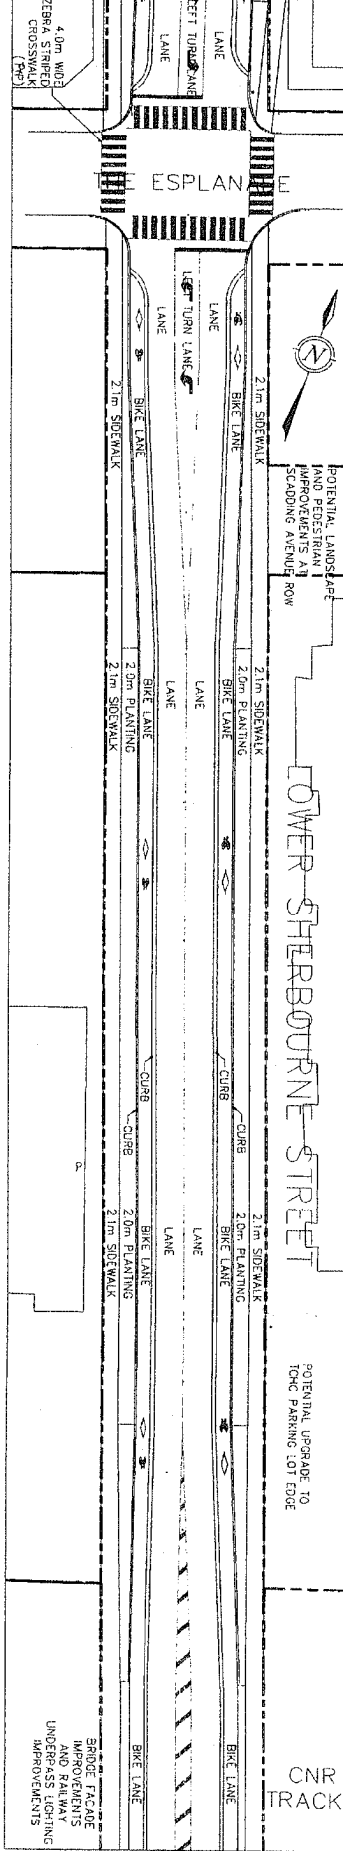

## Lower Sherbourne Street Pedestrian Promenade Plan (Front Street East to Queens Quay East)

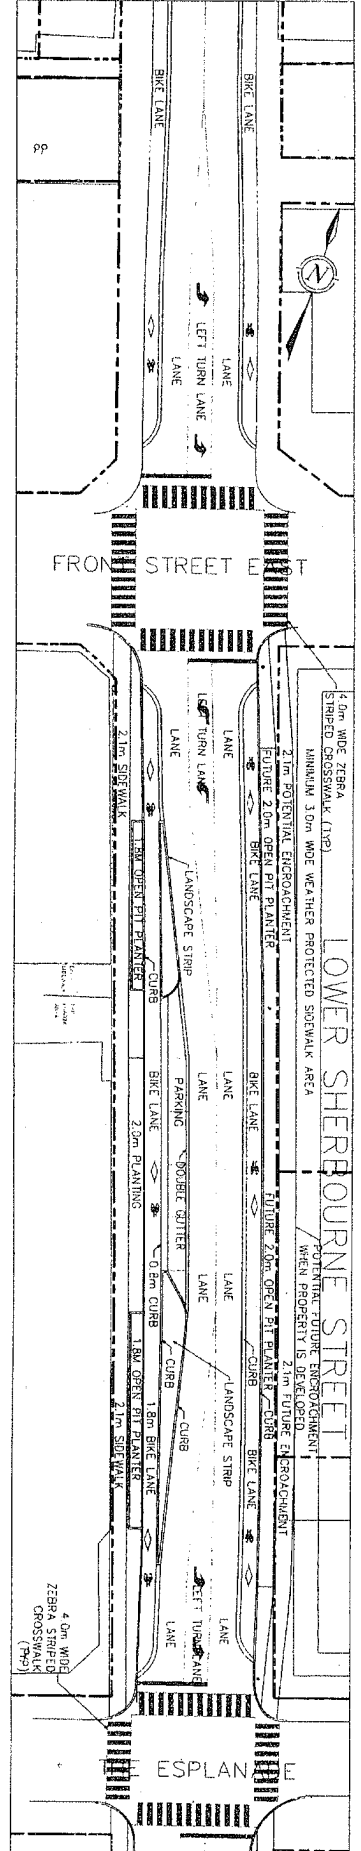

NOTE: THE DESIGN WORK RELATED TO THE CYCLE TRACKS IS CONCEPTUAL

SCALE 1:600

AUGUST 21, 2013