

# **SONY CENTRE FOR THE PERFORMING ARTS WEST SIDE PLAZA**

**PUBLIC REALM SUMMARY 2007-2014**













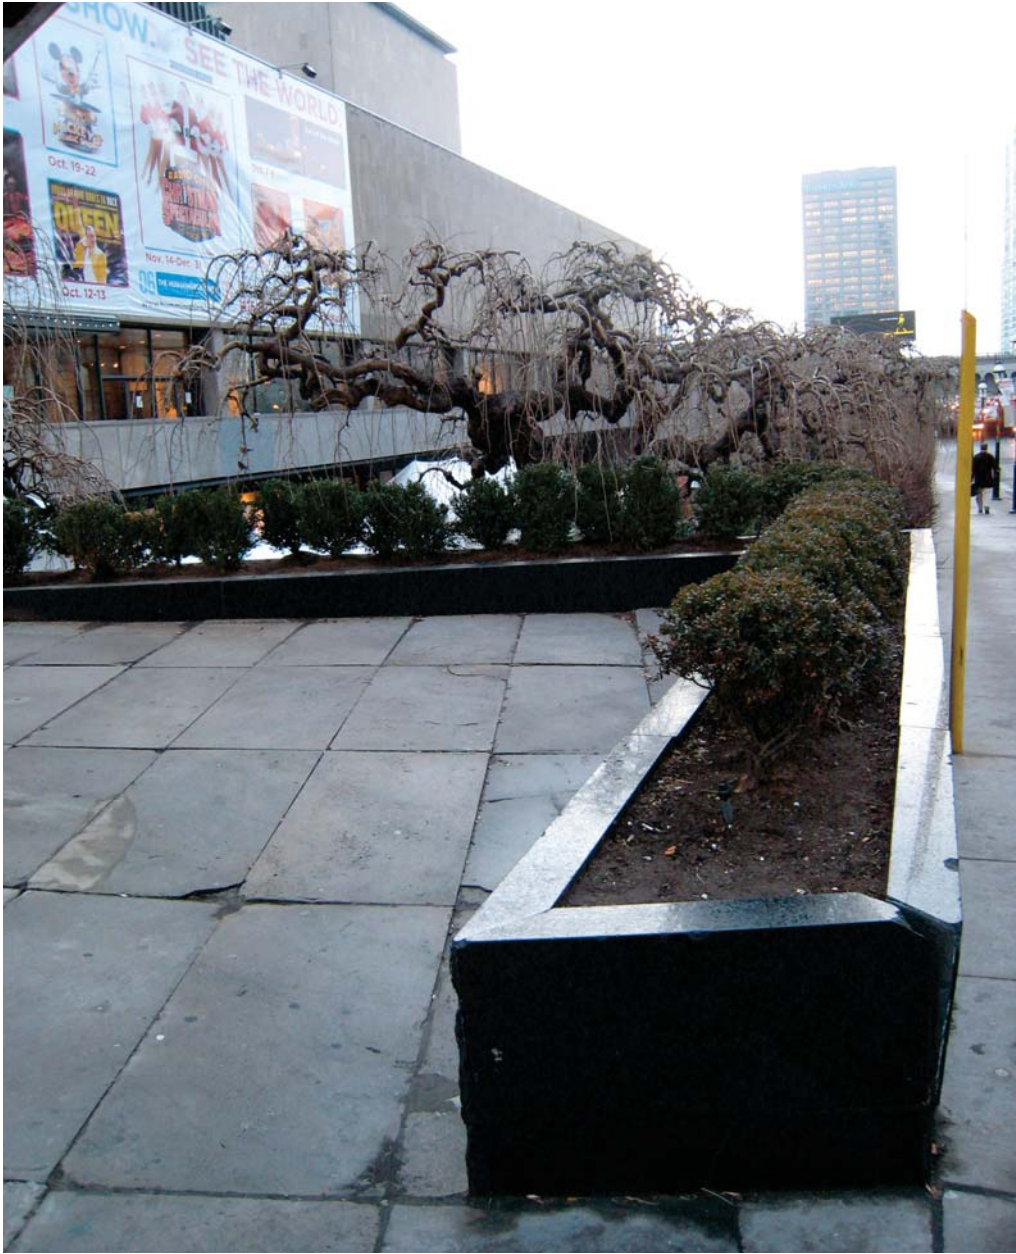







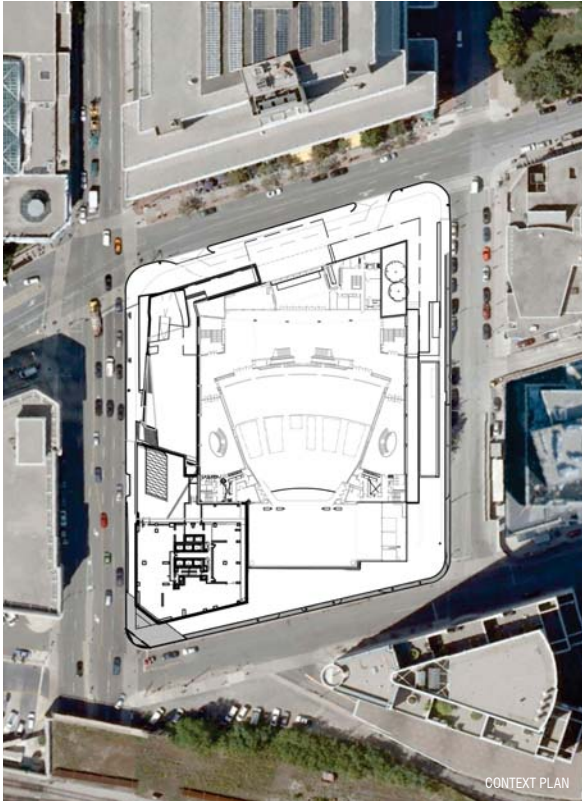

CONTEXT PLAN




'BIRD IN SPACE', BY CONSTANTIN BRANCUSI, 1923




'BIRD IN SPACE', BY CONSTANTIN BRANCUSI, 1923



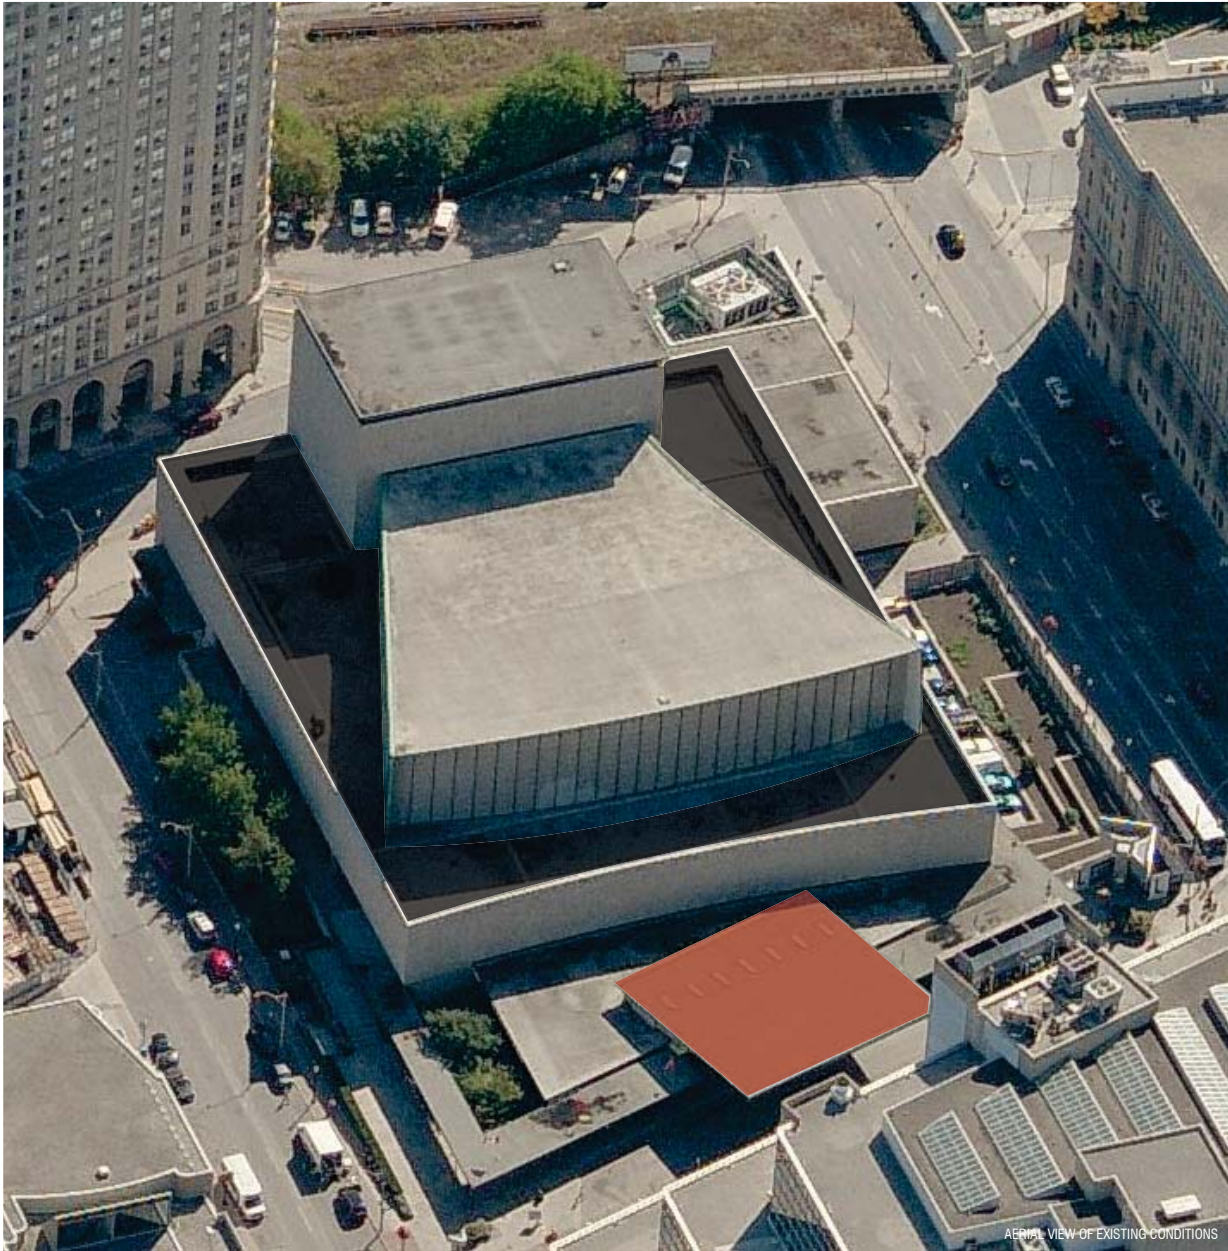

AERIAL VIEW OF EXISTING CONDITIONS

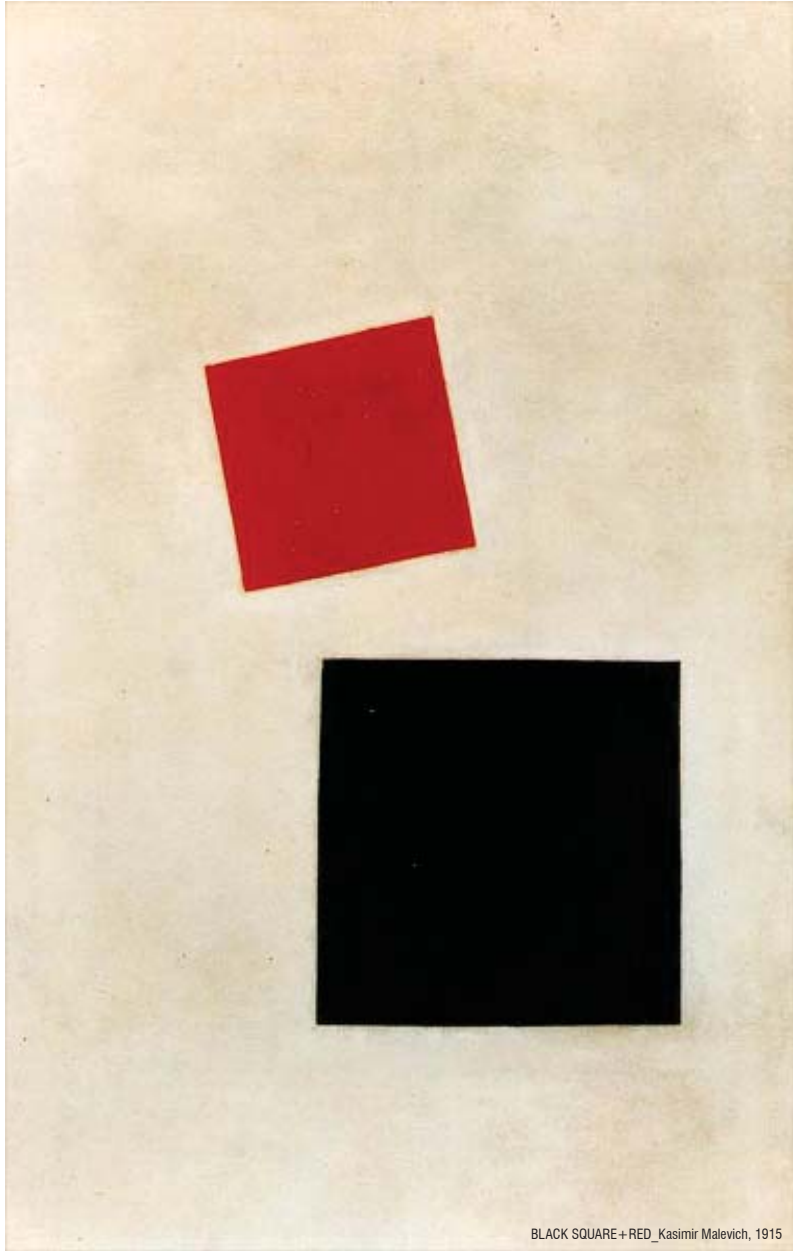


BLACK SQUARE+RED\_Kasimir Malevich, 1915






- Typical 1.5mx1.5m
- Typical 1.5mx1.5m

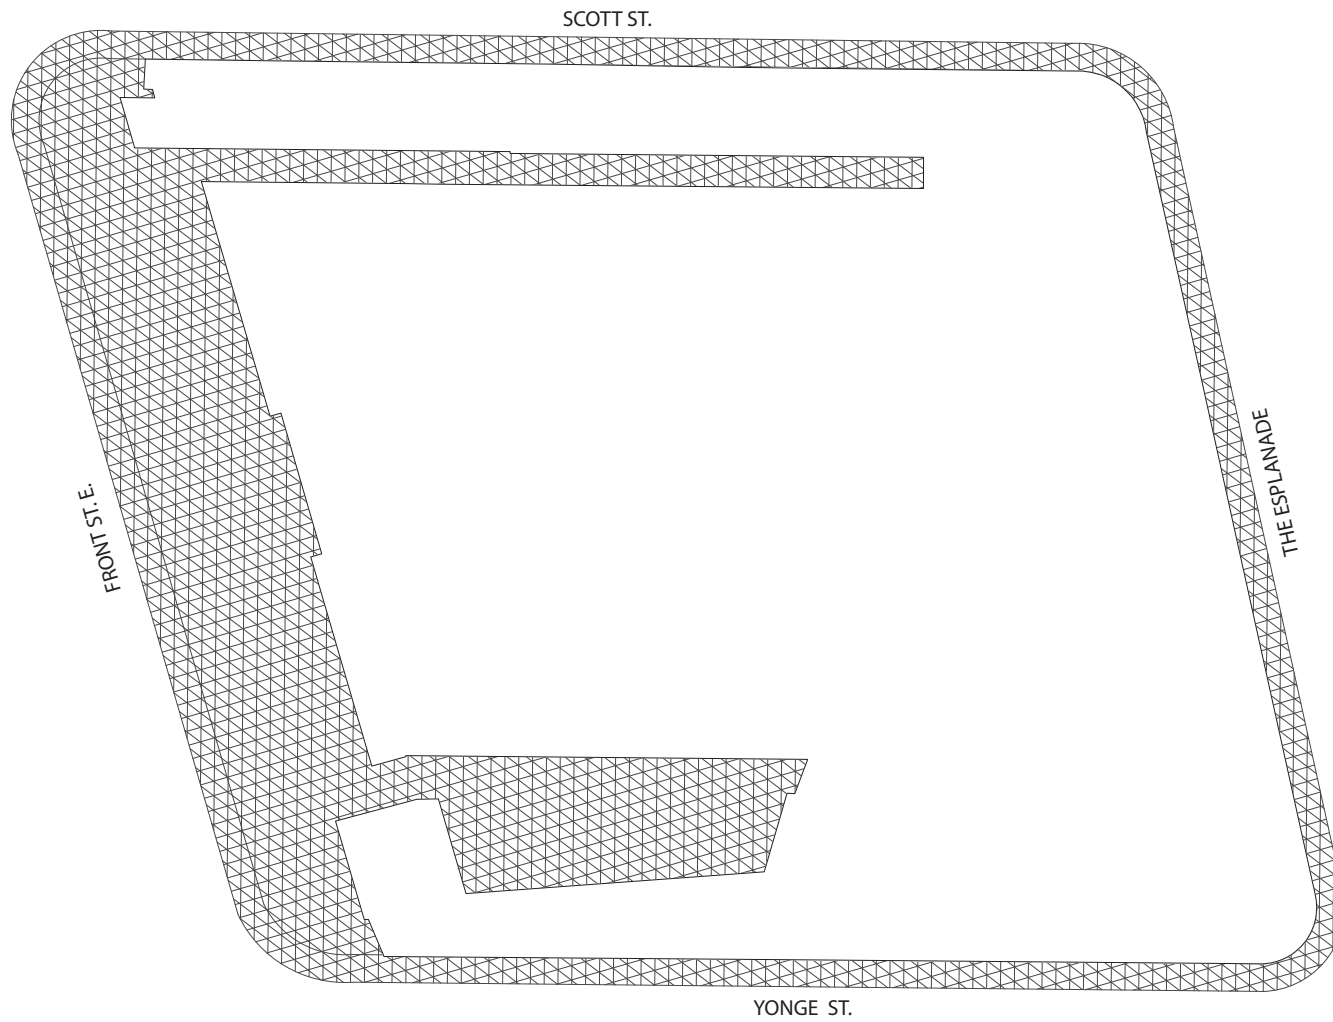






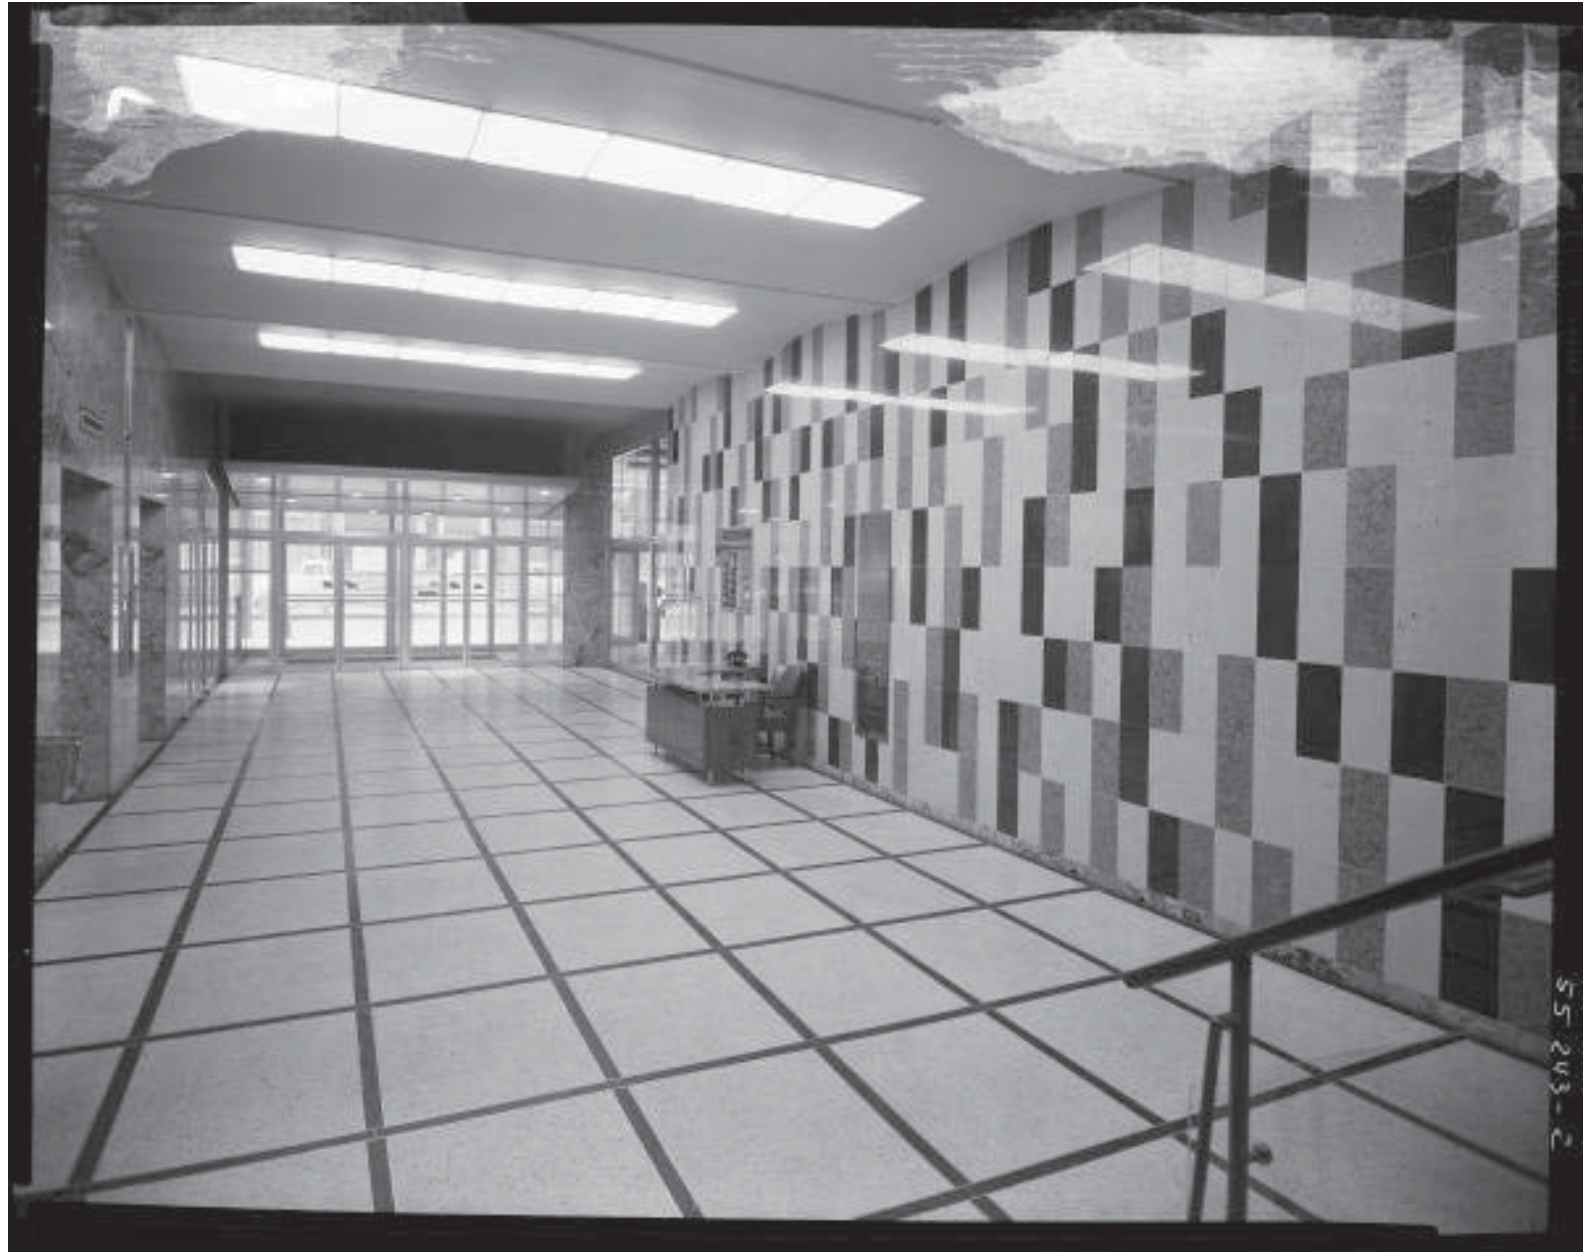

55 203-2




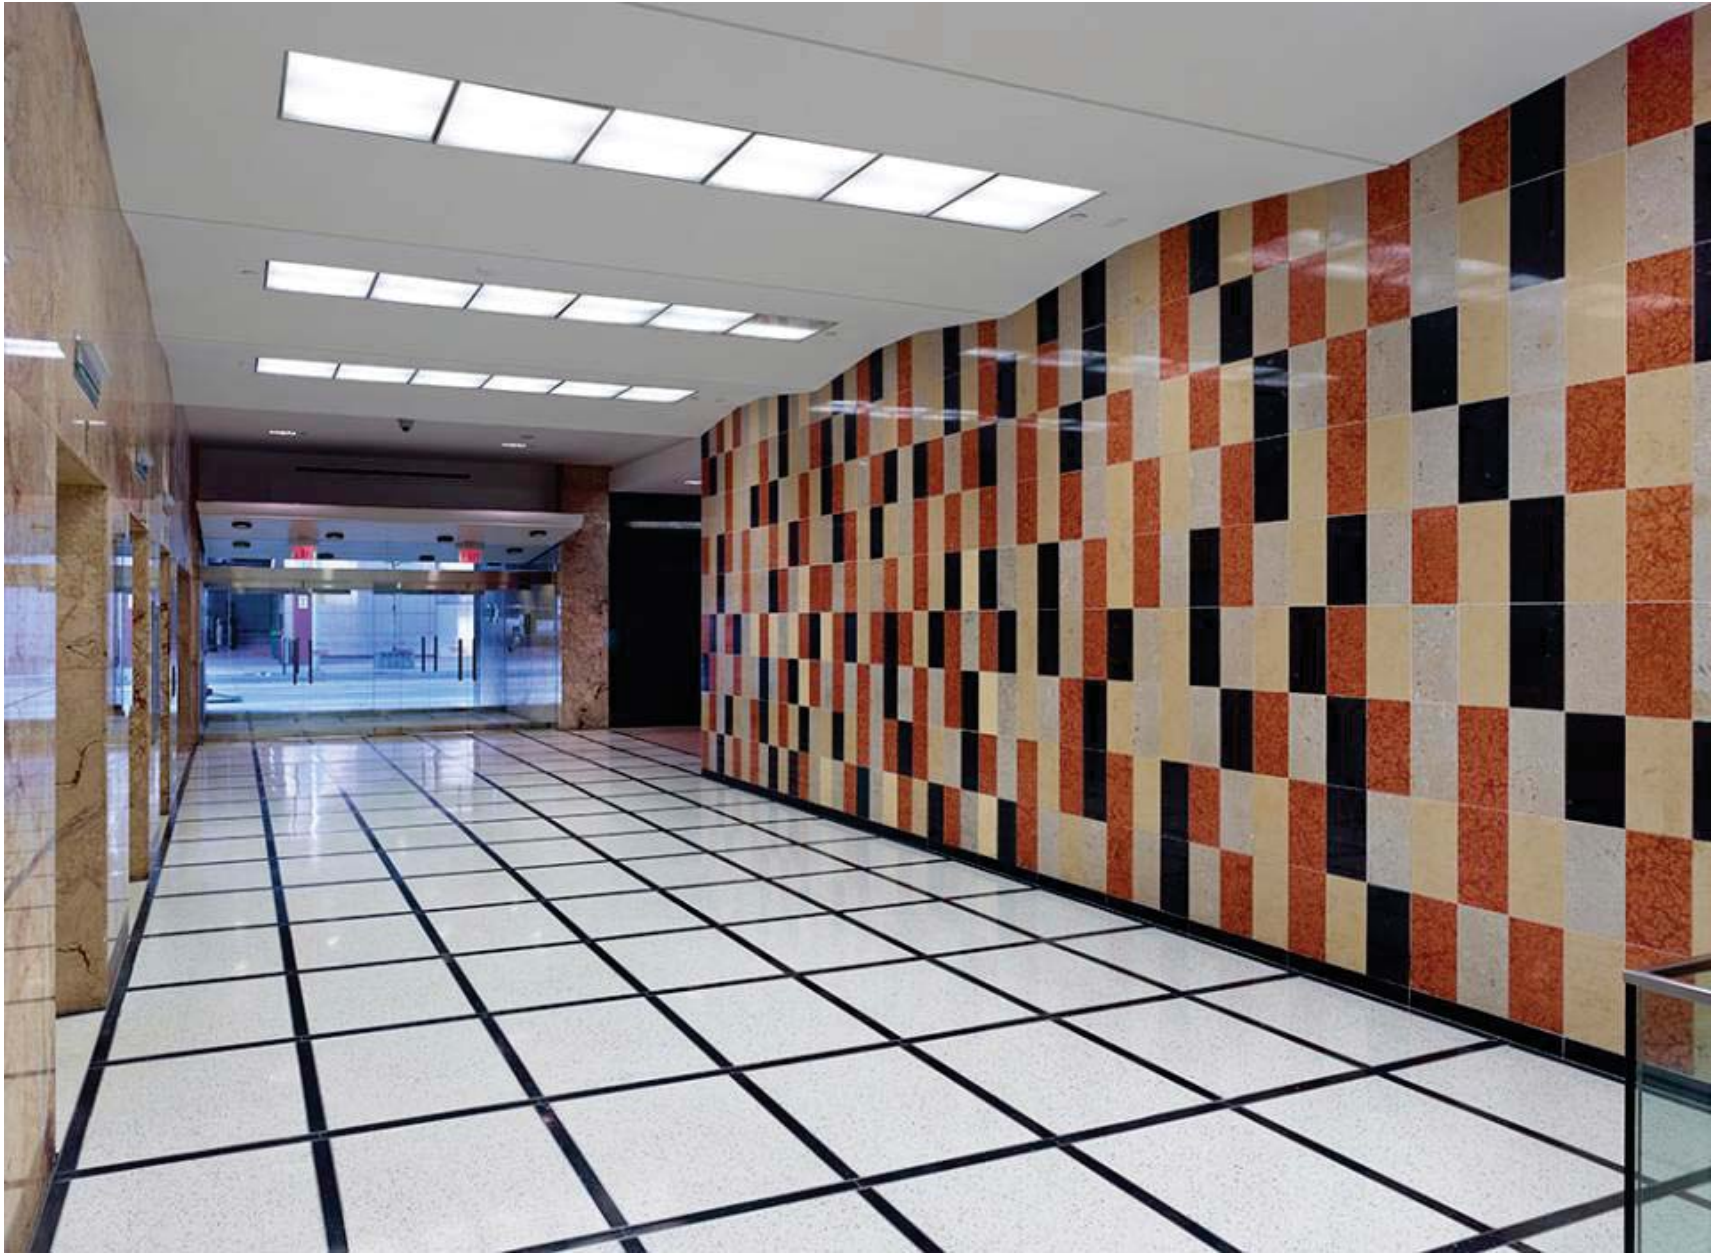










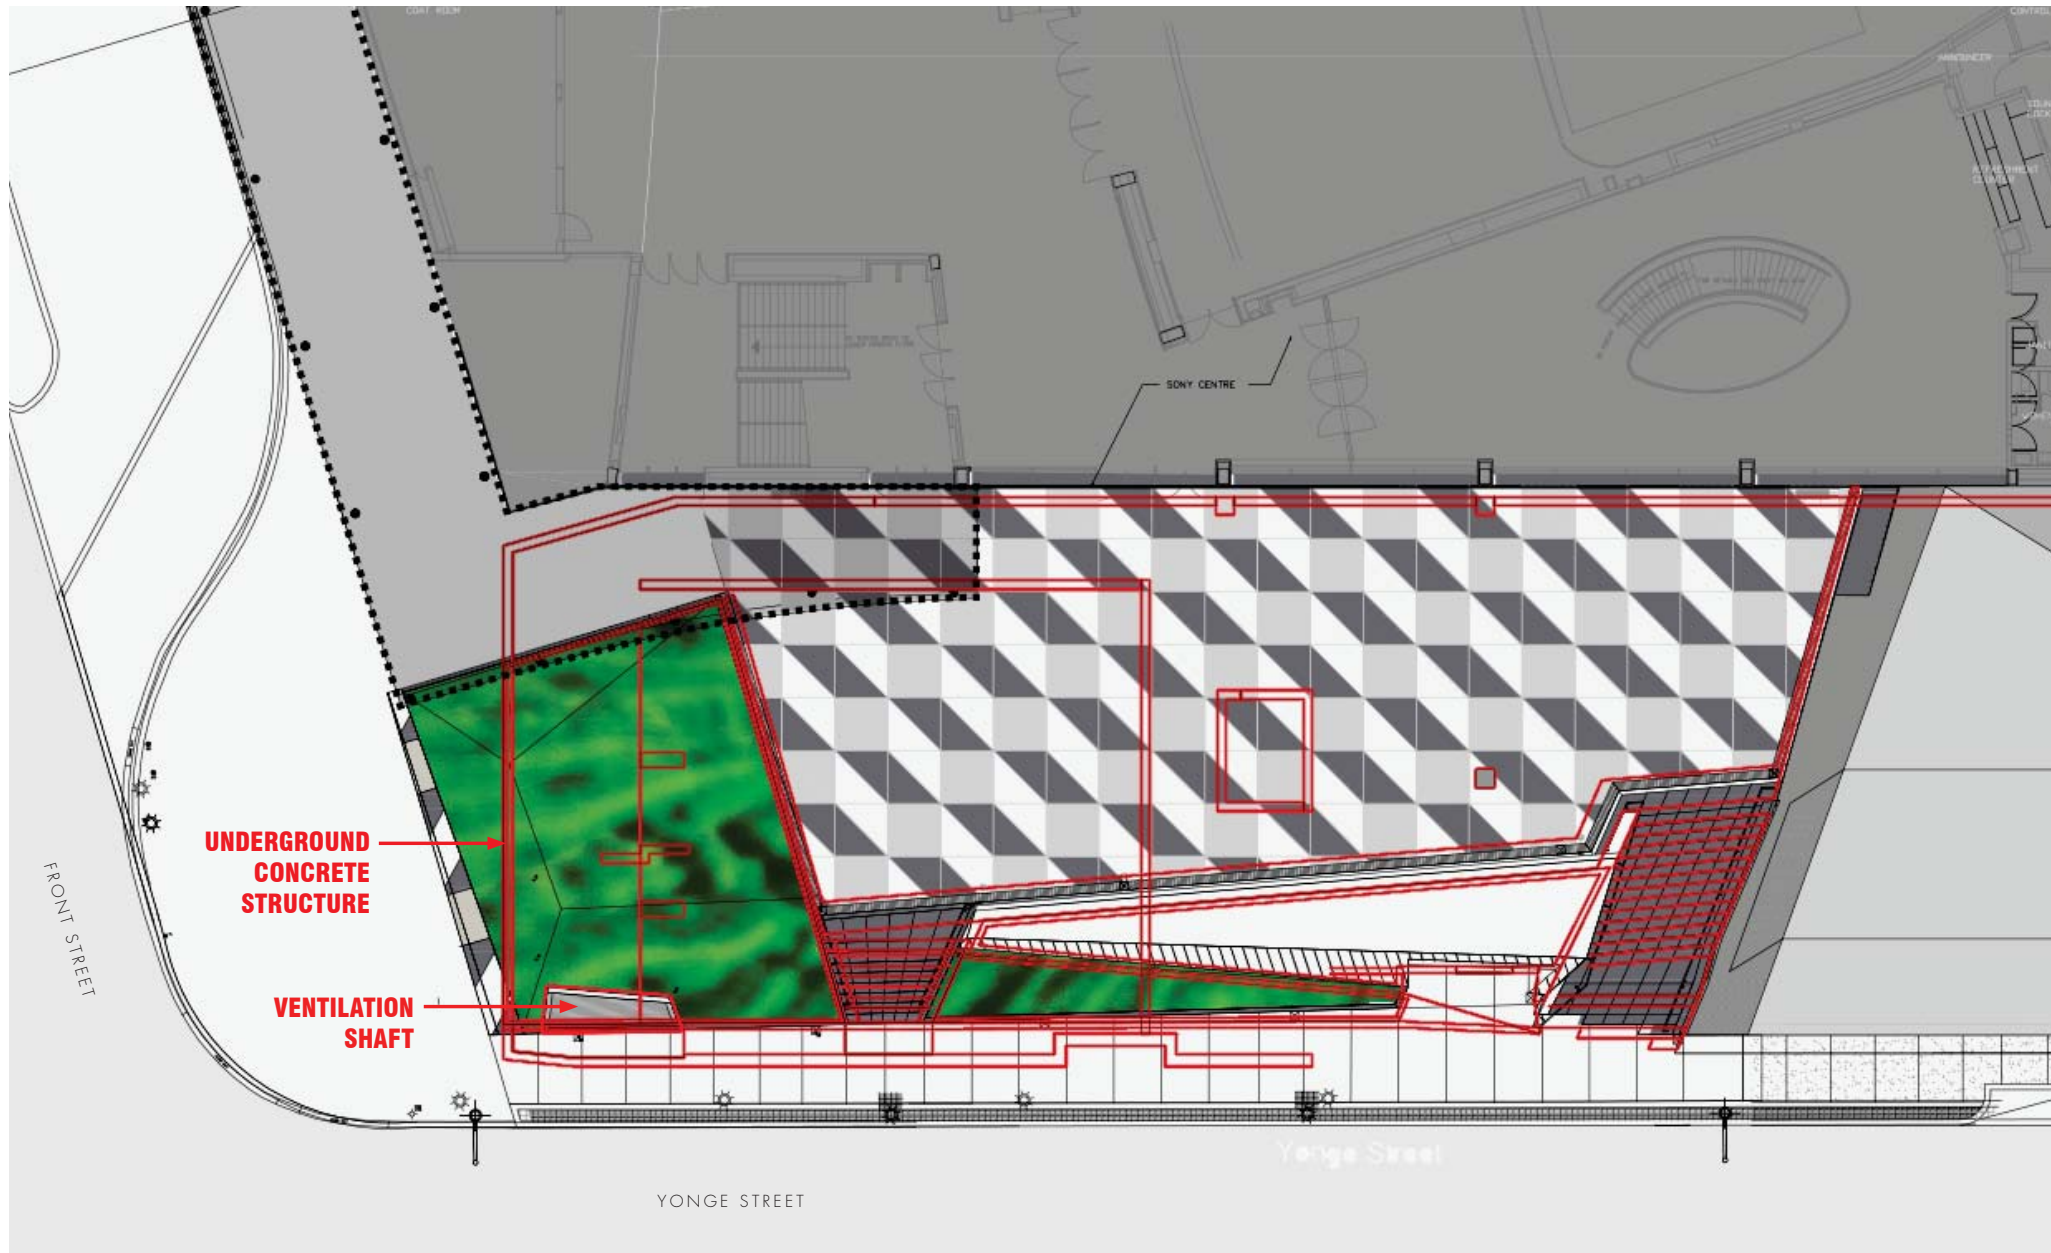



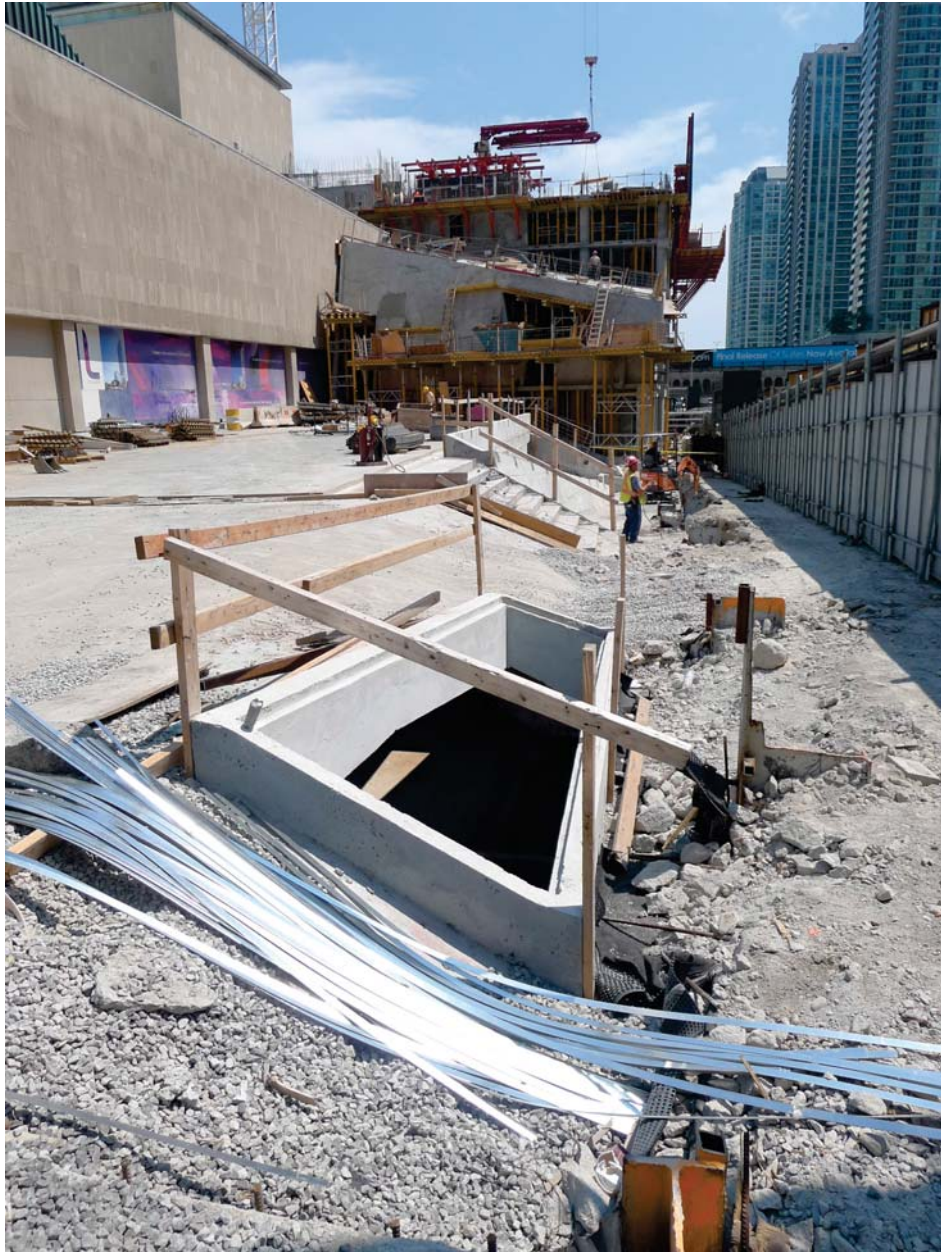

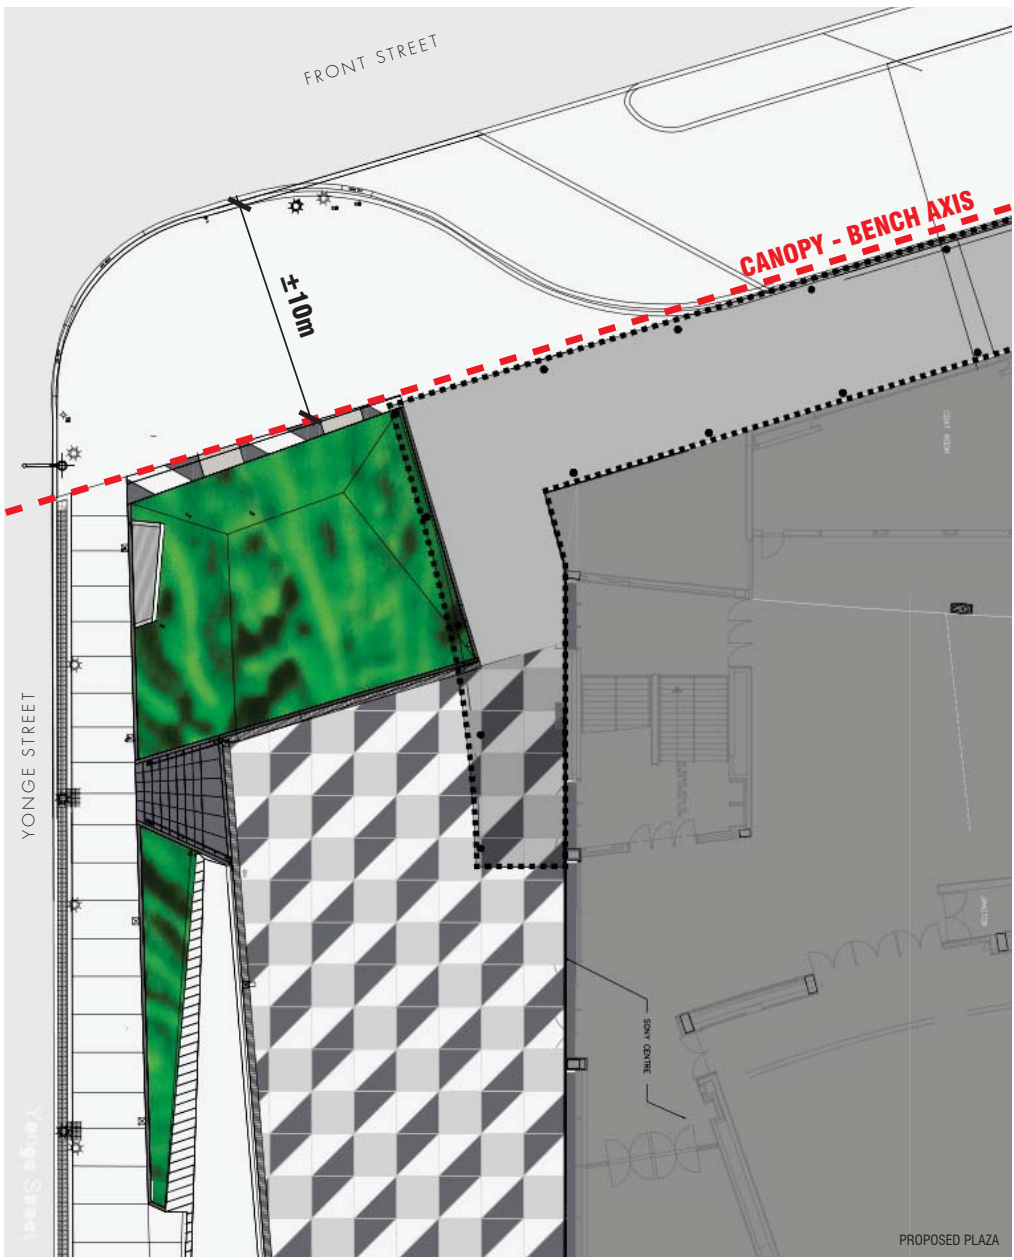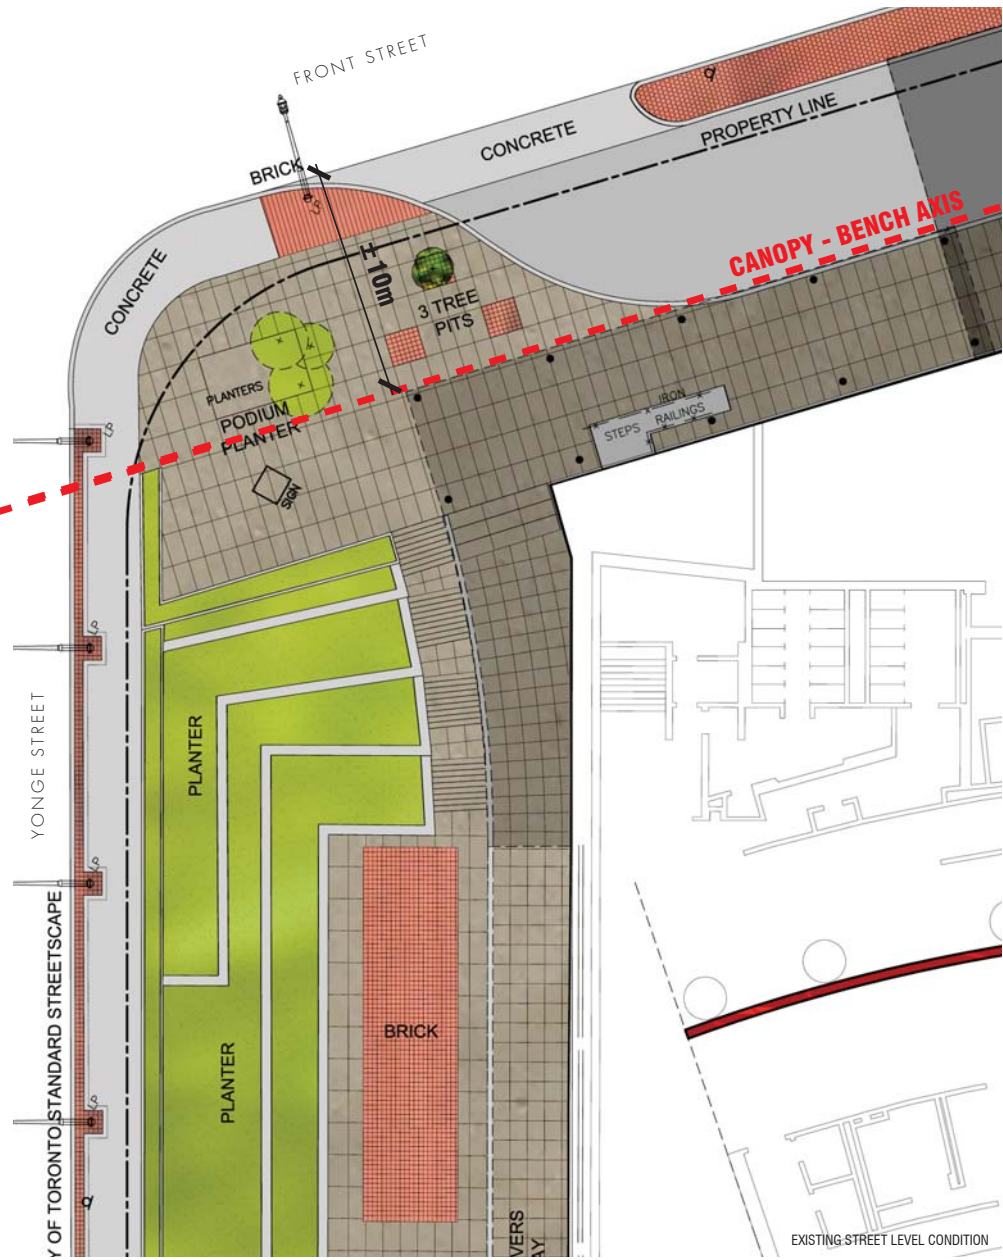











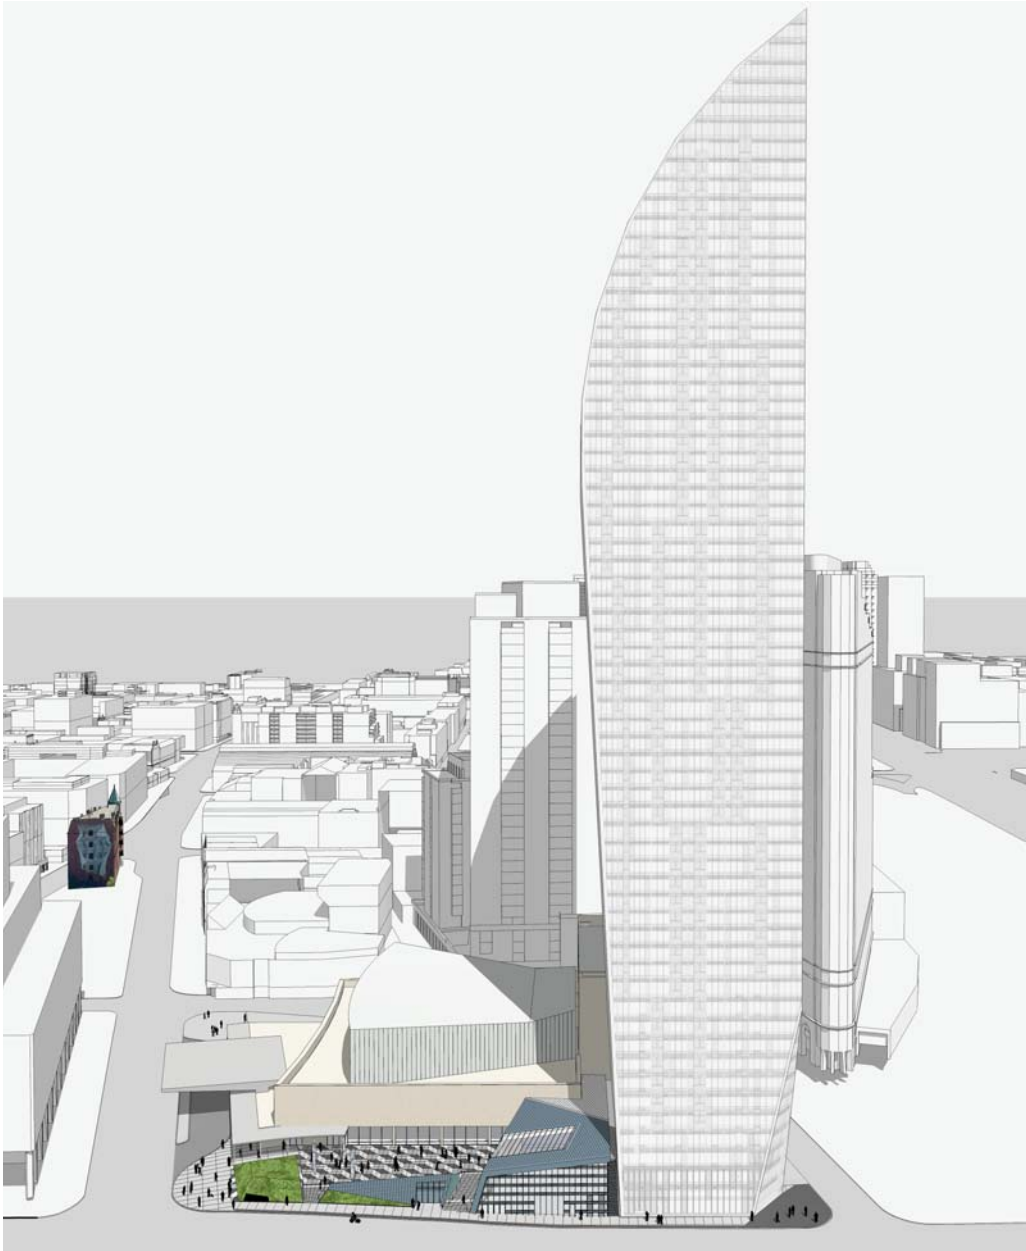

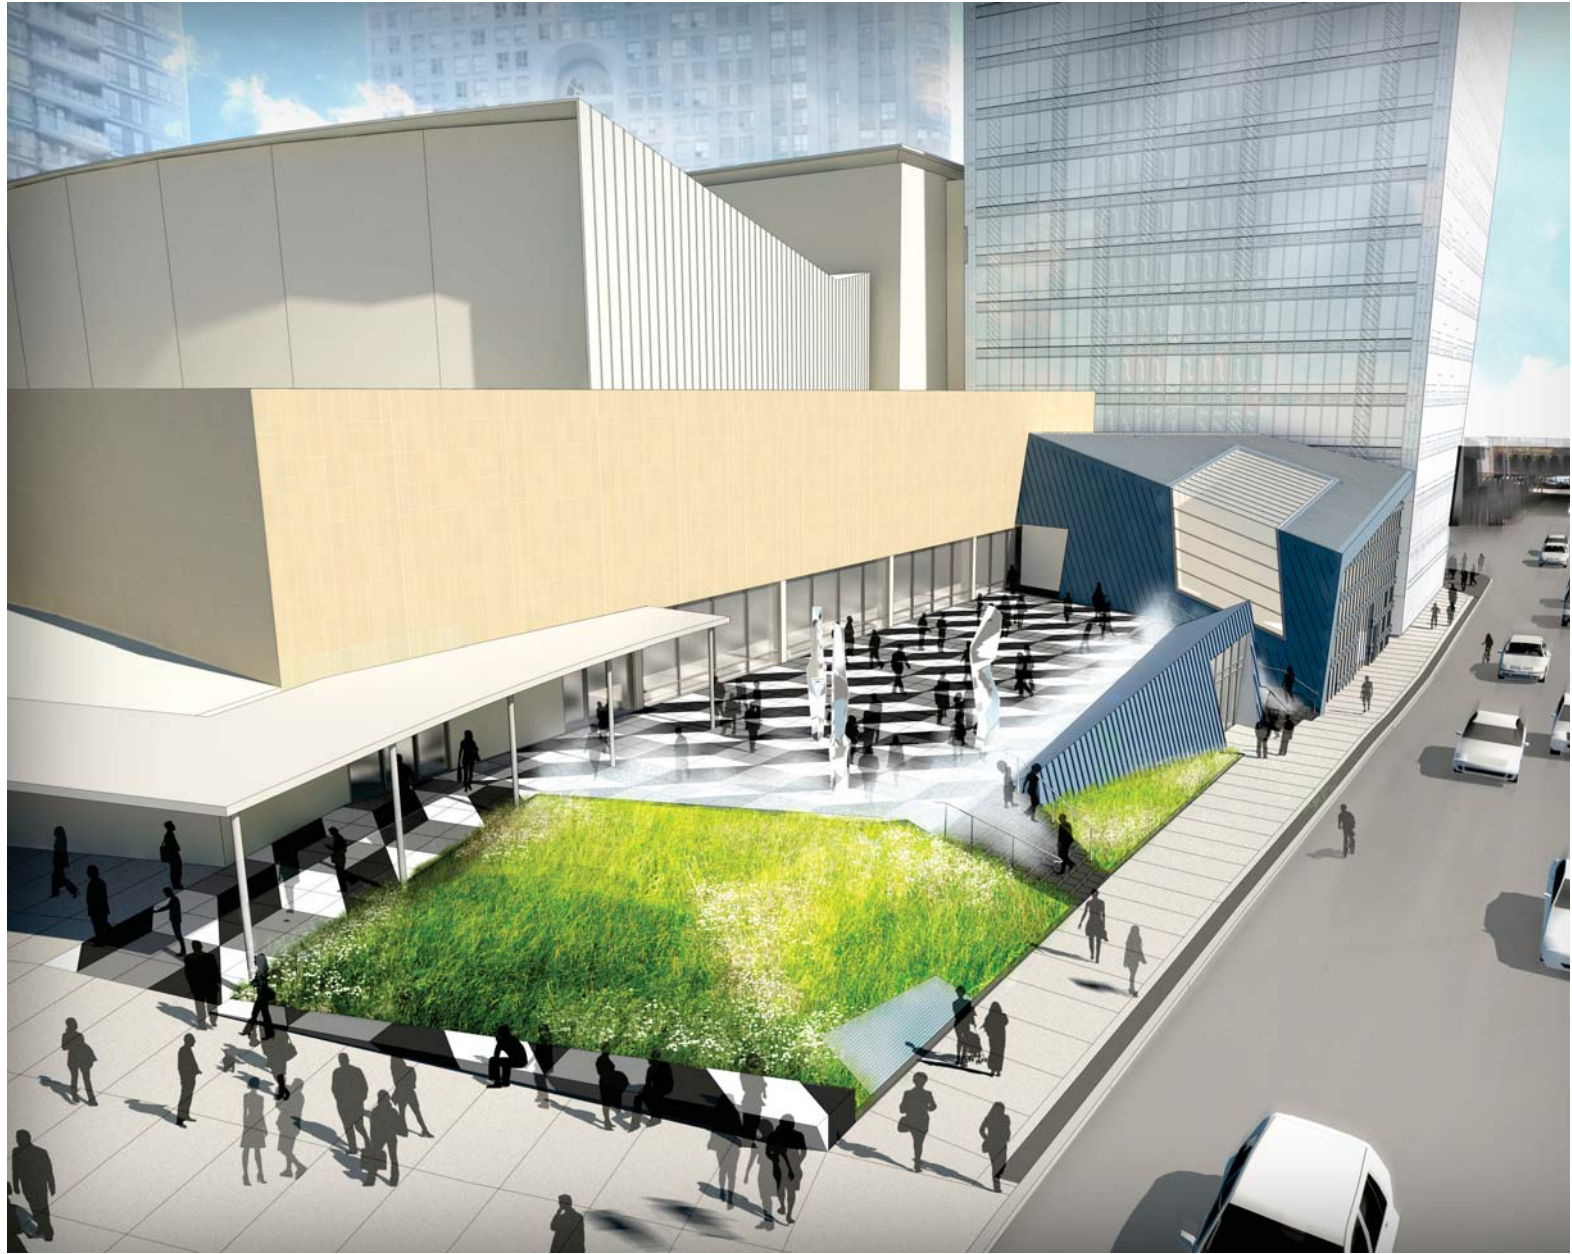













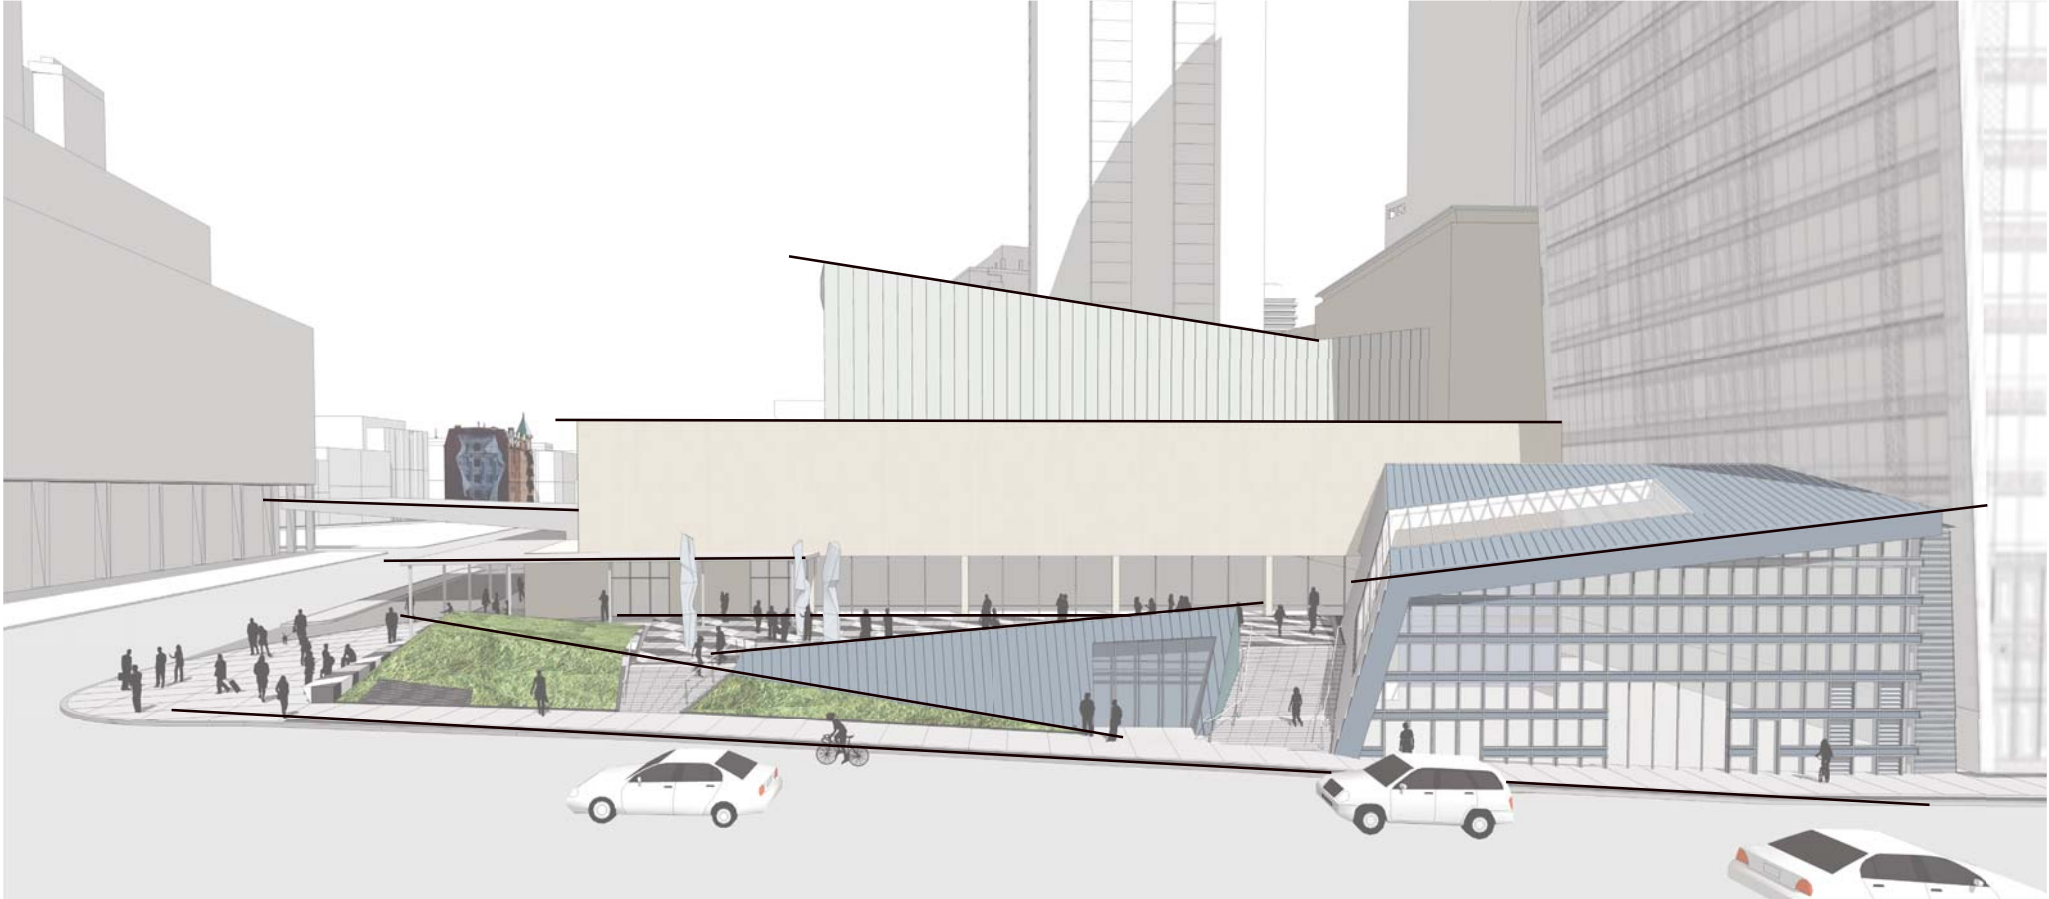

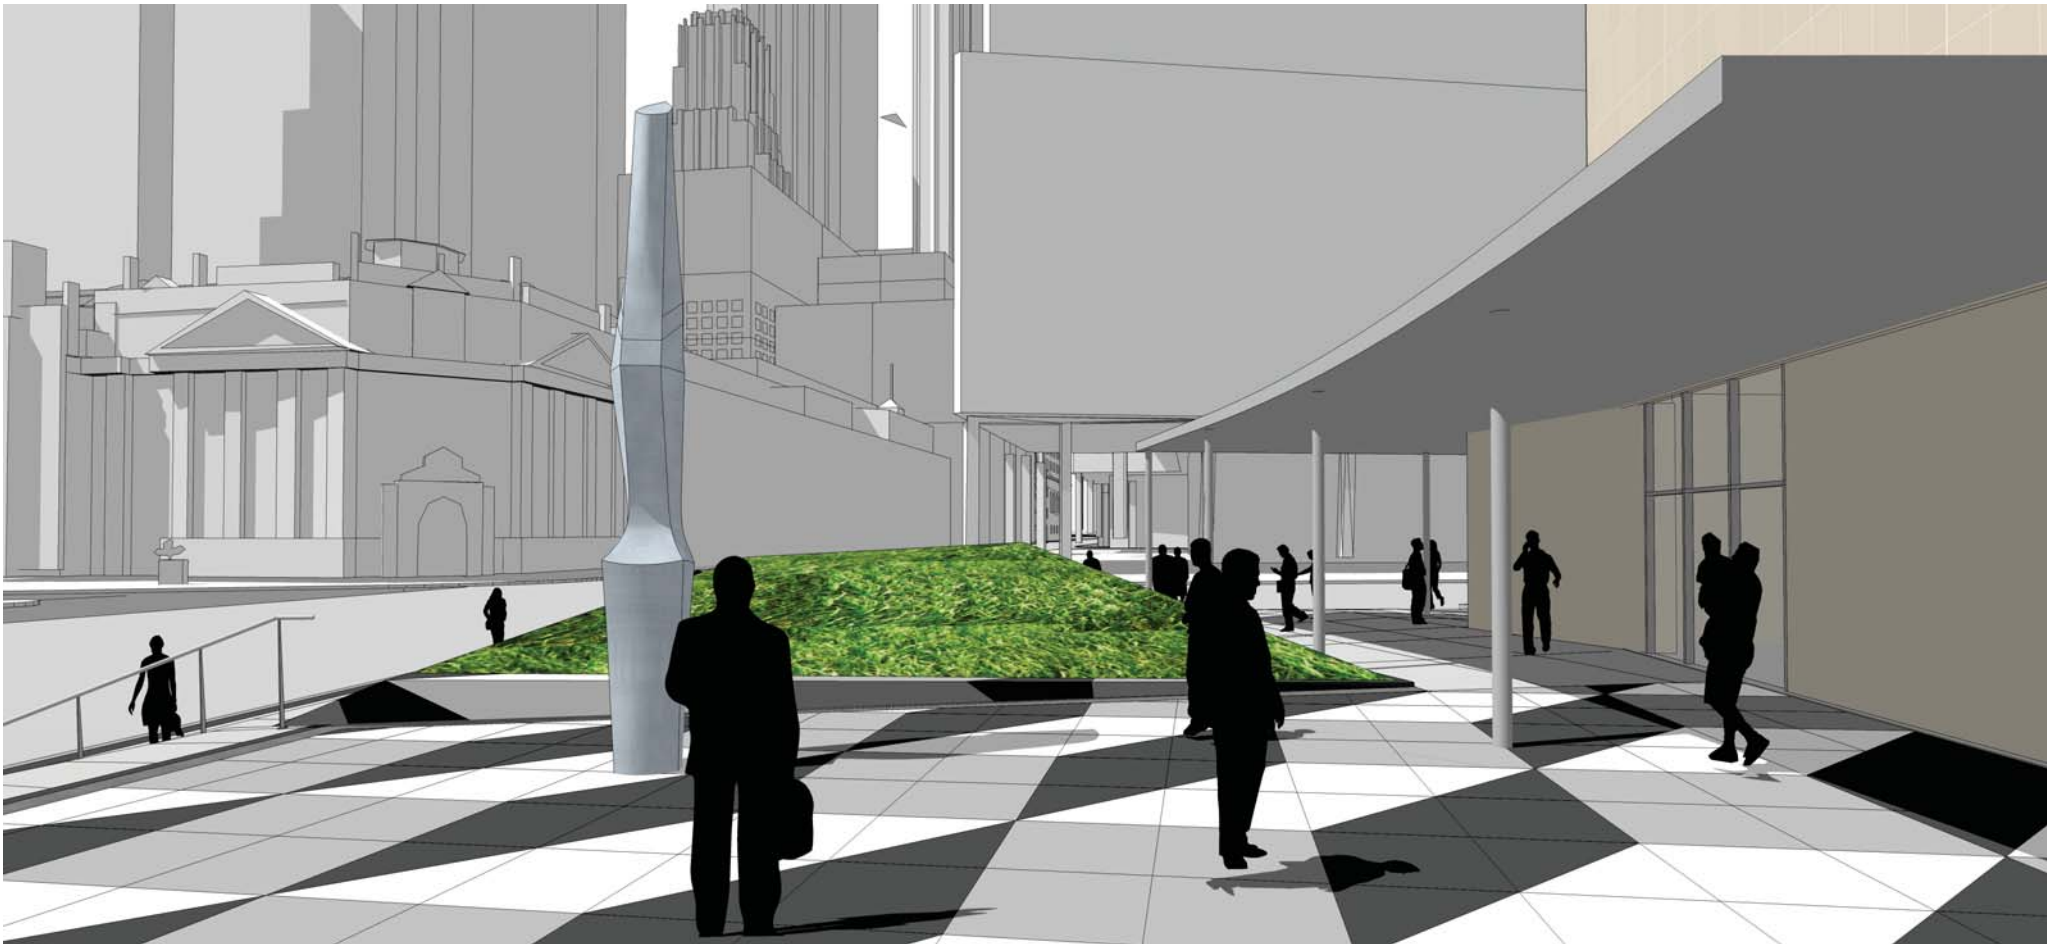




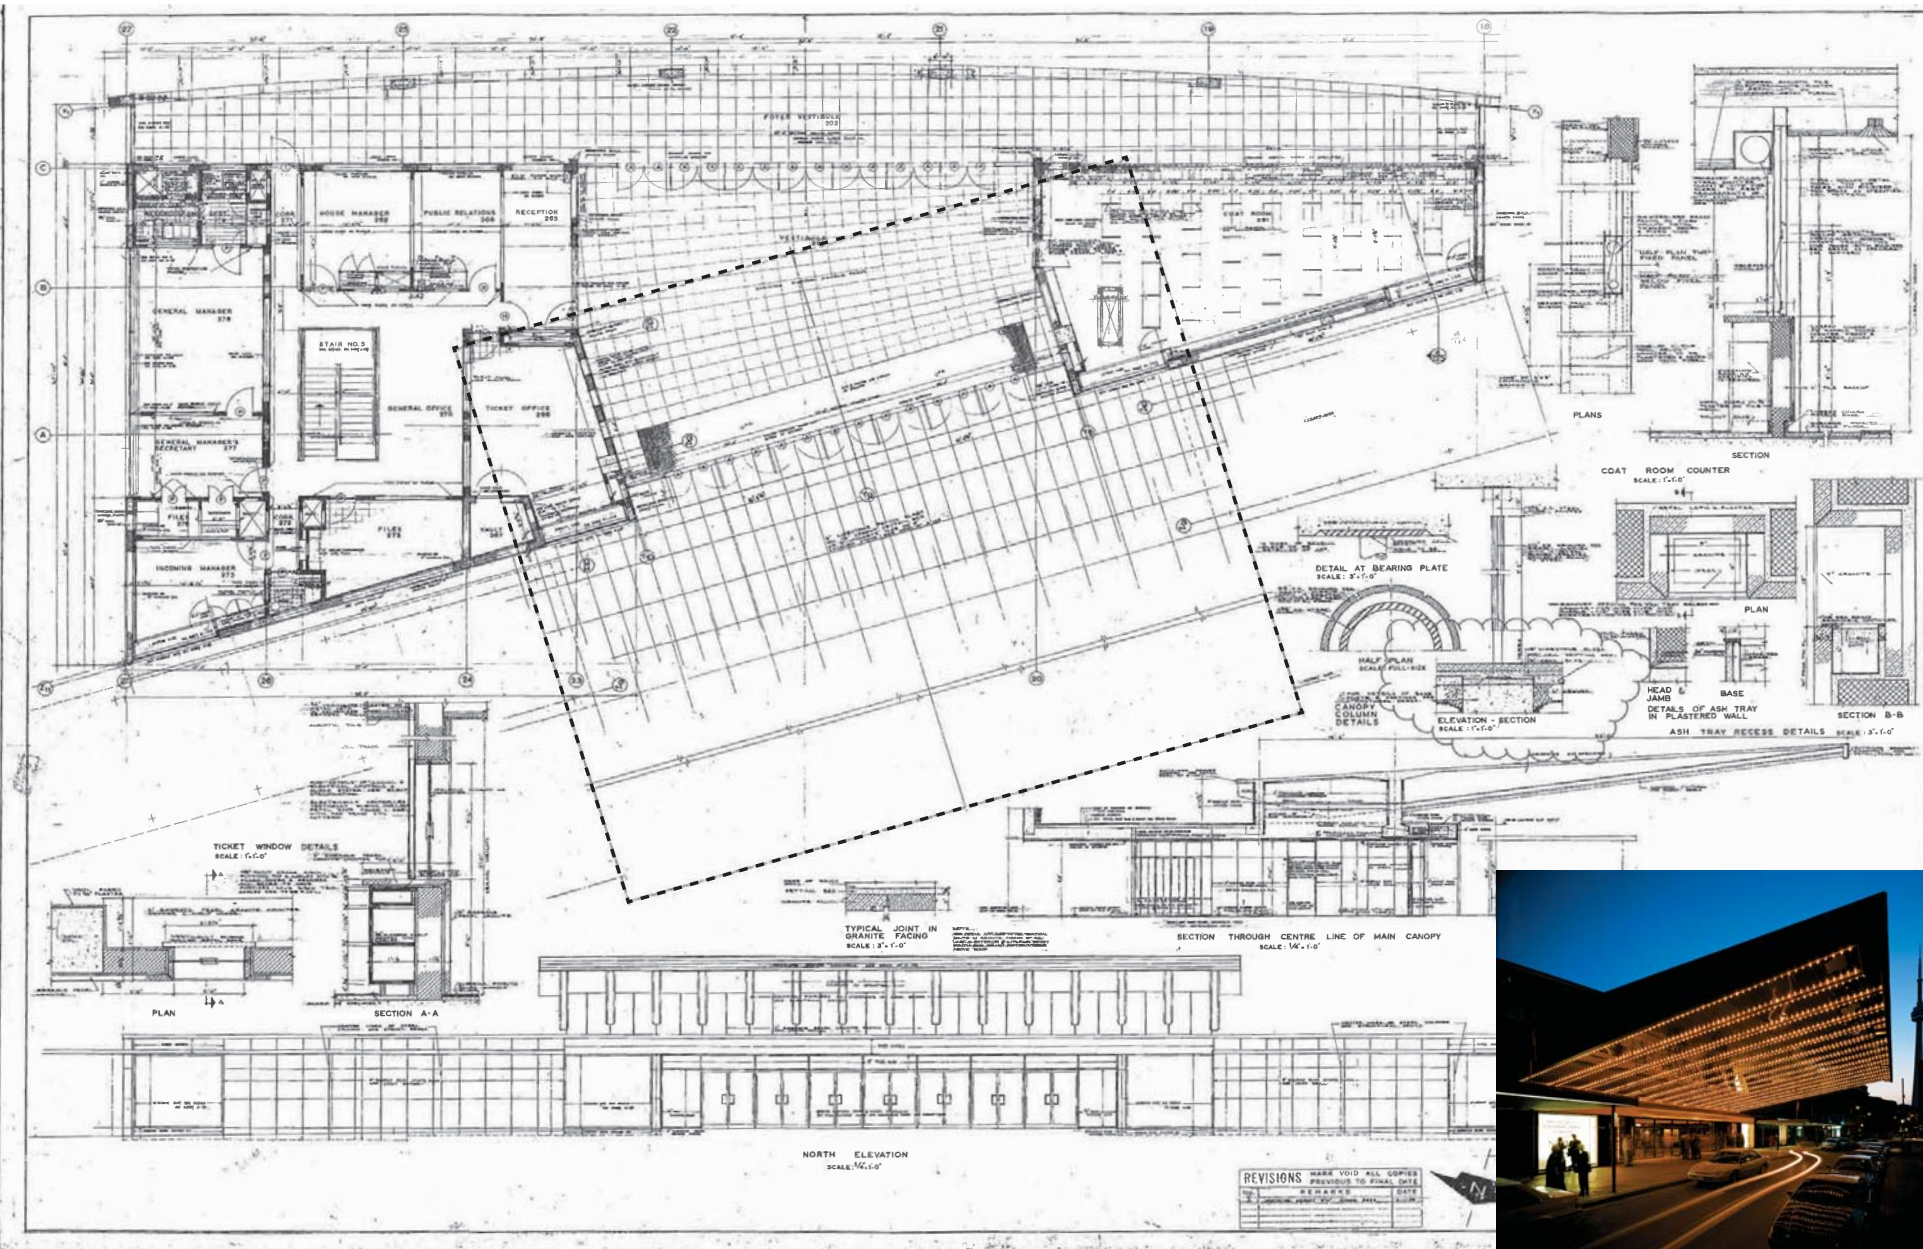

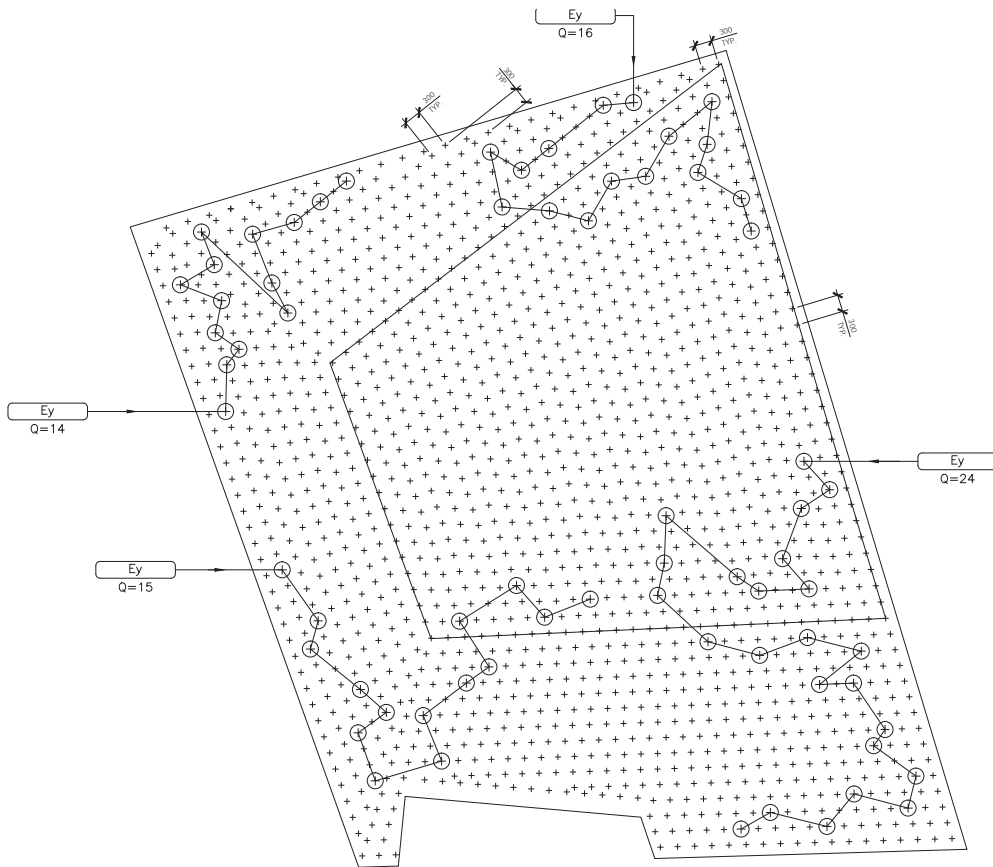

PLANT SCHEDULE				
COMMON NAME	BOTANICAL NAME	DISTANCE	CALIBER	QUANTITY
Rattlesnake master	<i>Eryngium yuccifolium</i>	as drawn	9cm POT	85
Prairie dropseed	<i>Sporobolus heterolepis</i>	± 300mm c/c	9cm POT	1775

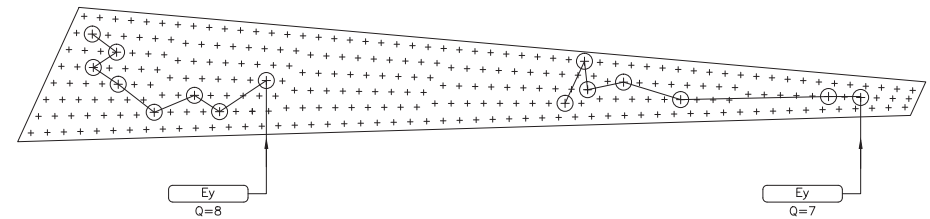

03 PLANTING PLAN  
 L103 PLAN - SCALE 1:30


















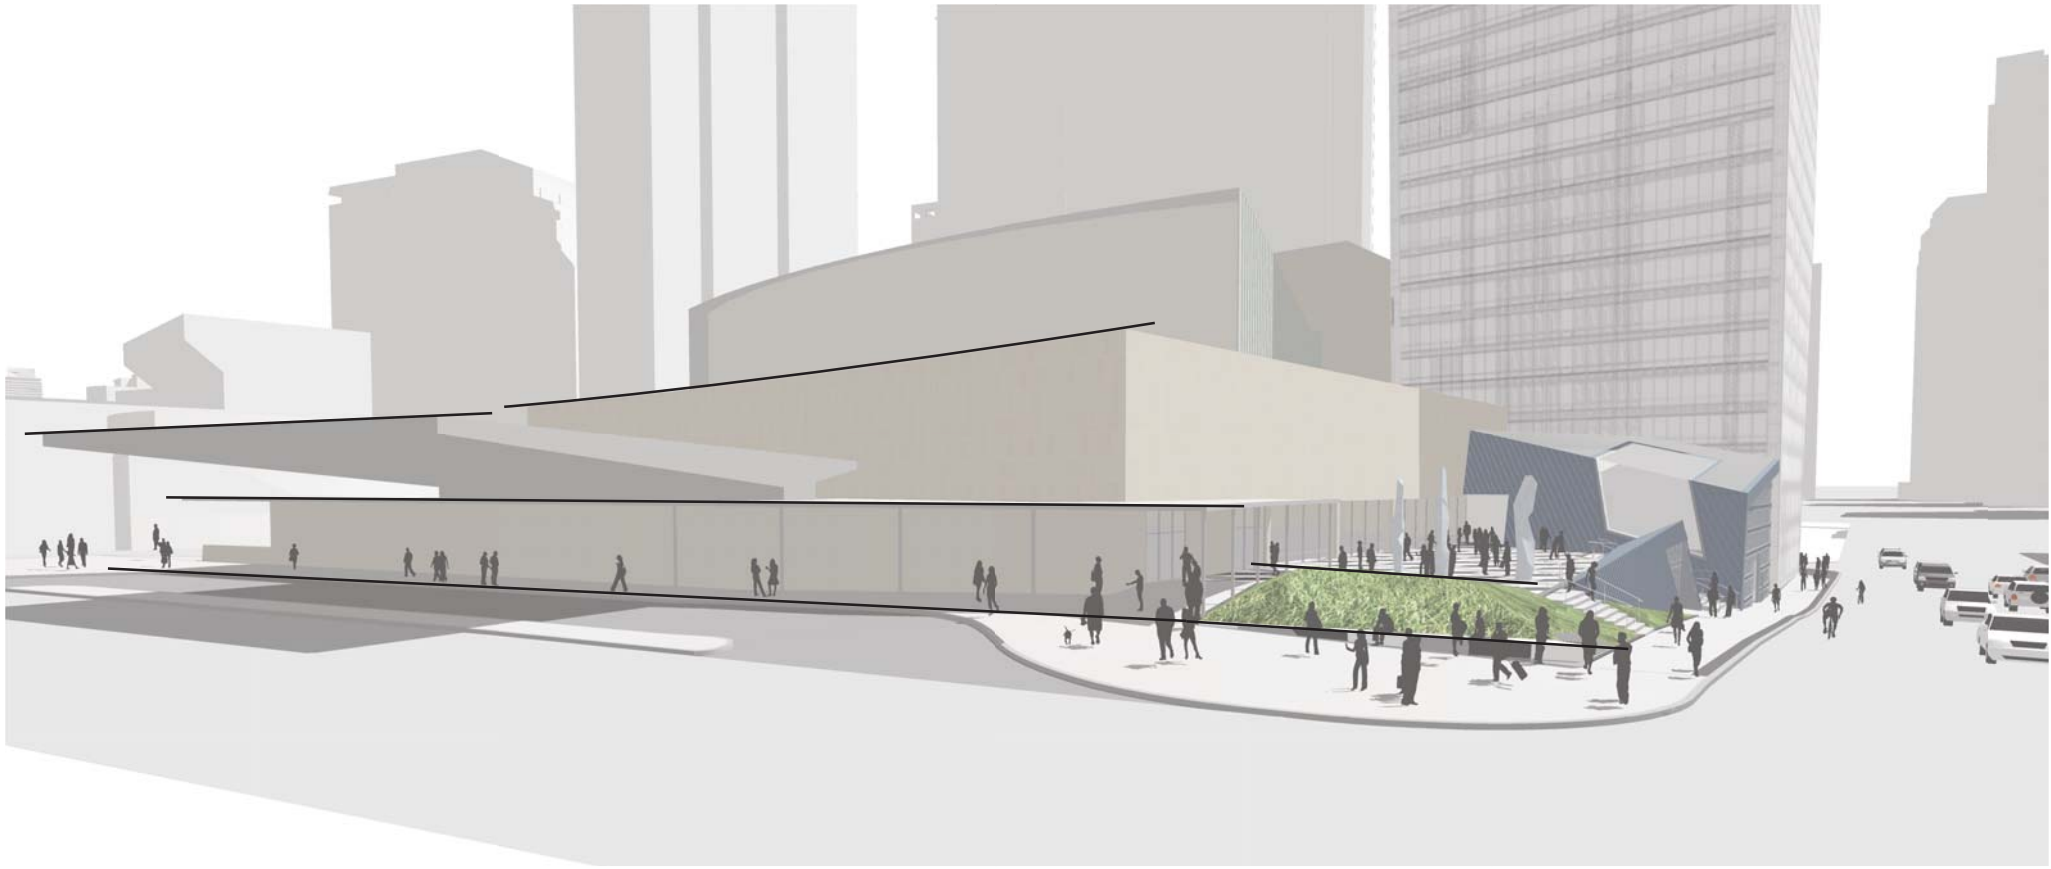



2007



2014



