


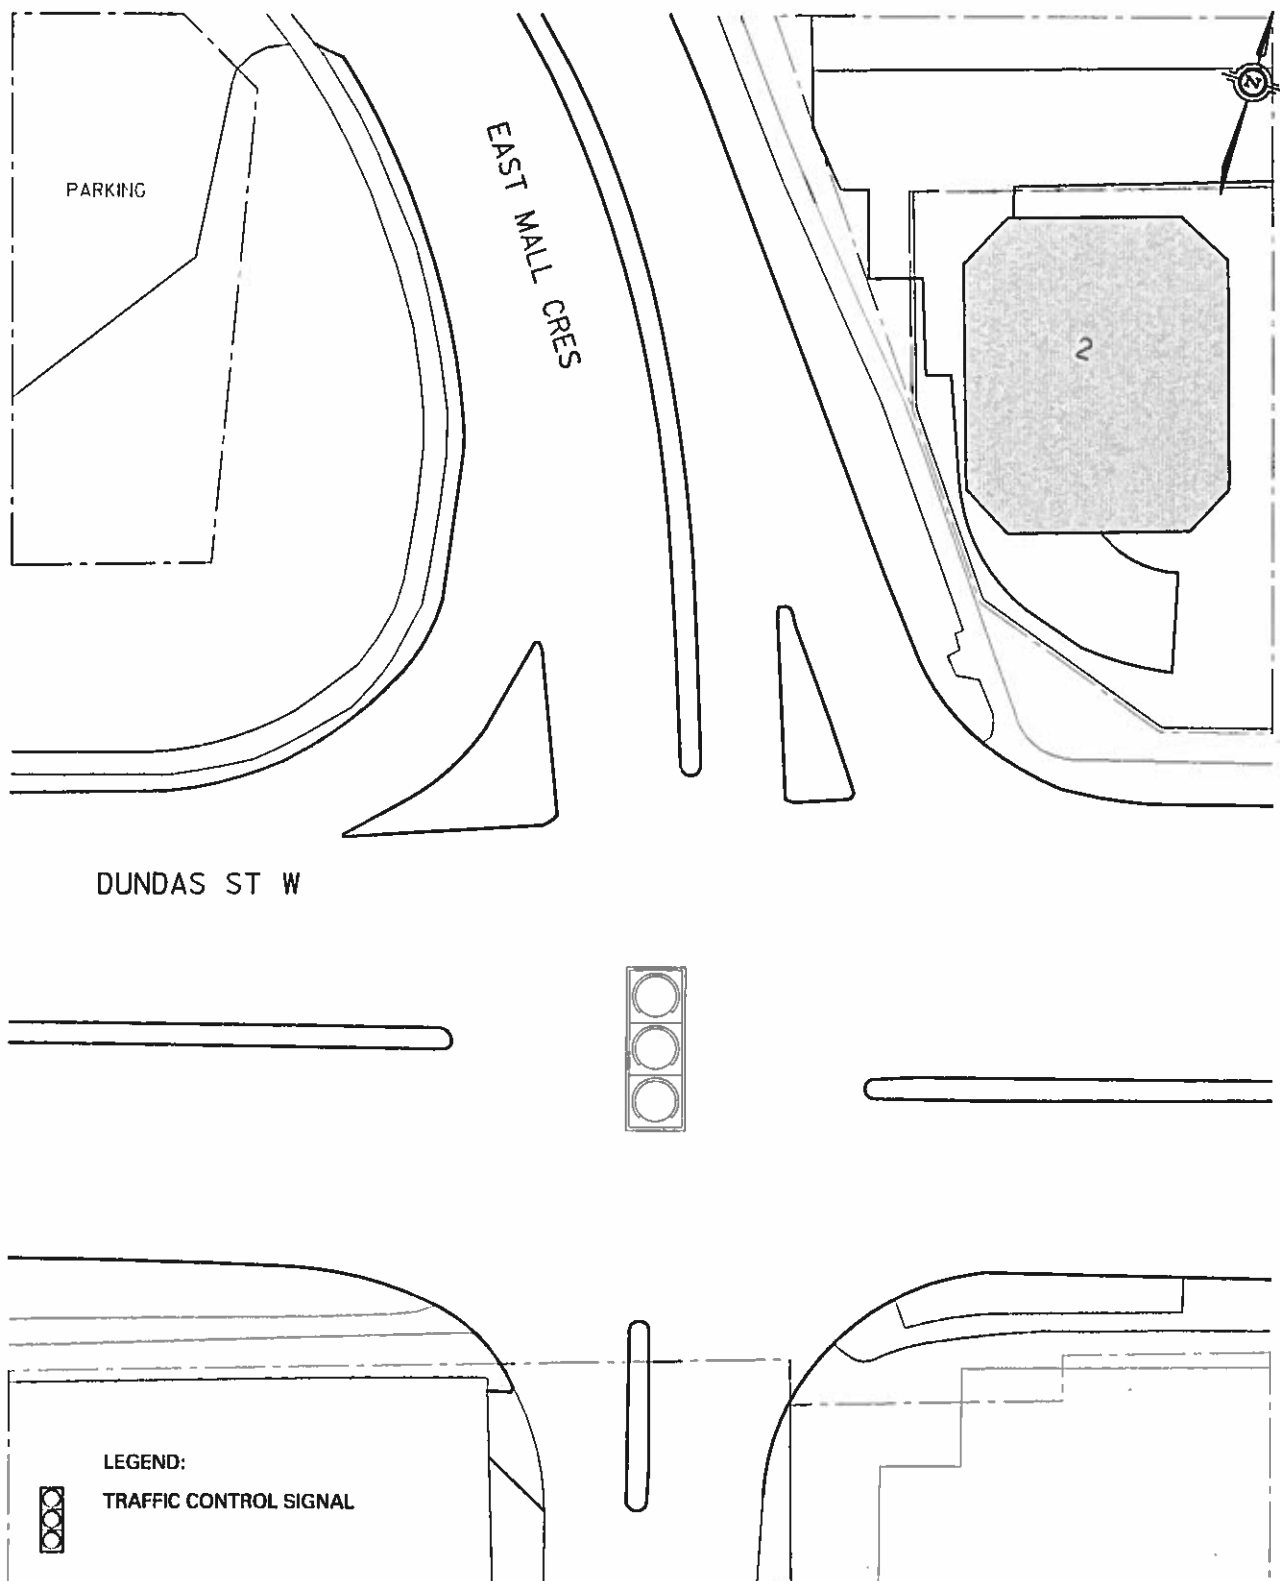

Transportation Services

Etobicoke York District

SCALE: 1 : 500

DATE: MAY 2015


DRAFTING: P. B.

EAST MALL CRESCENT
DUNDAS STREET WEST
EXISTING CONDITIONS

FILE NUMBER:
EY15-92.DGN

ATTACHMENT
1 OF 2

WARD
5

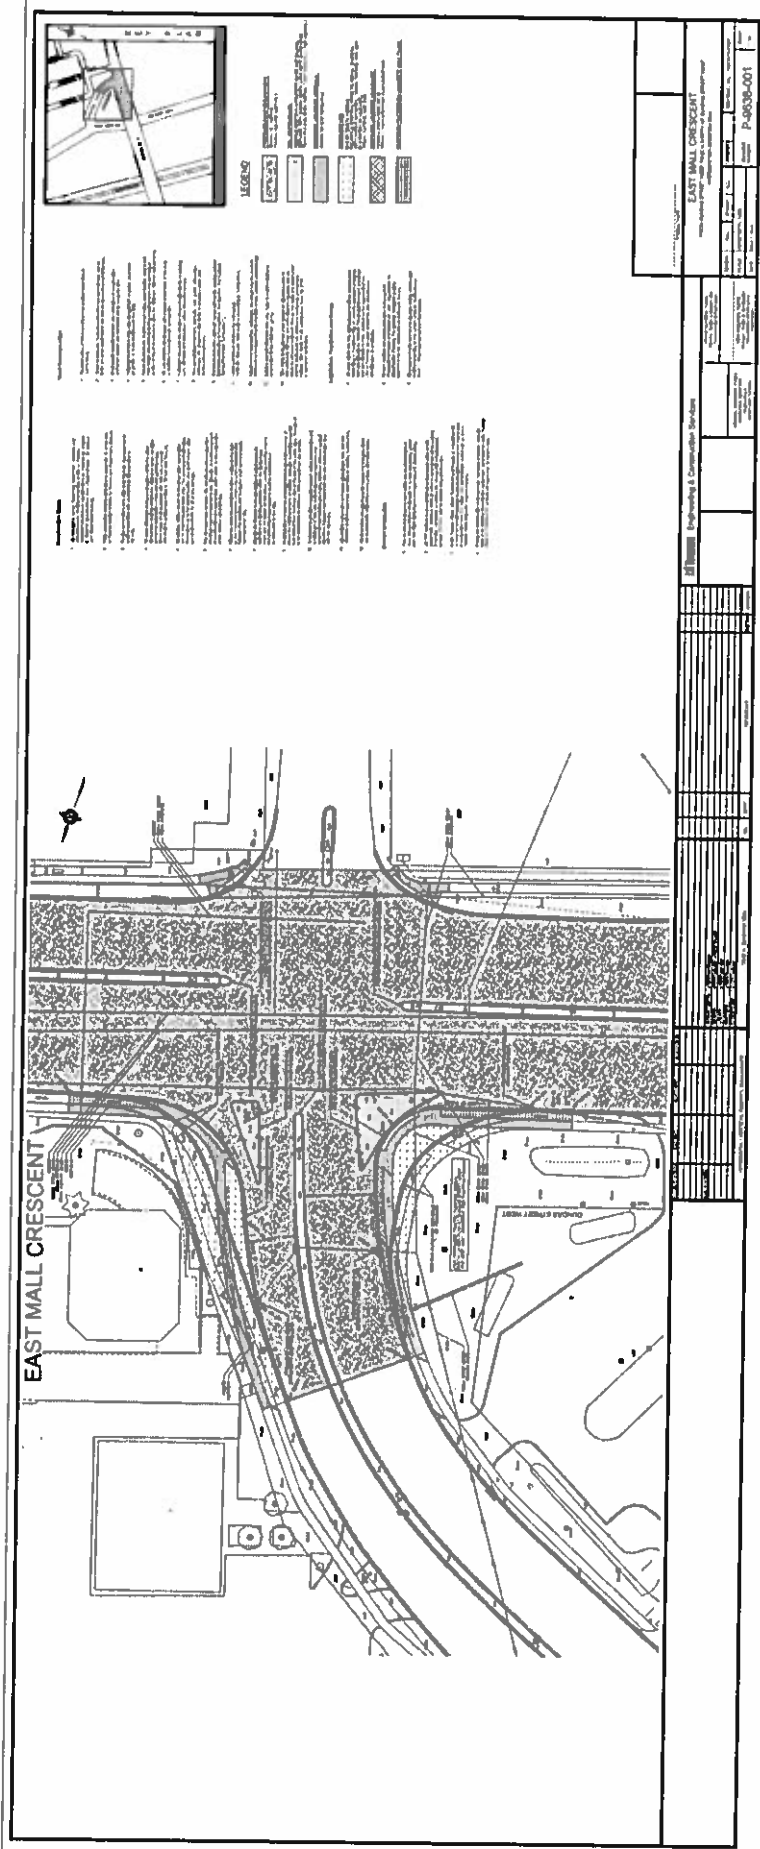

SCALE: N. T. S.

DATE: MAY 2015

DRAFTING: P. B.

Transportation Services

EAST MALL CRESCENT DUNDAS STREET WEST PROPOSED LAYOUT

Etobicoke York District

FILE NUMBER:
EY15-94.DGN

ATTACHMENT
2 OF 2

WARD
5