


LEGEND

- PROPOSED CURB
- EXISTING CURB
- - - EXISTING PAVEMENT NO CURB
- - - EXISTING SHOULDER

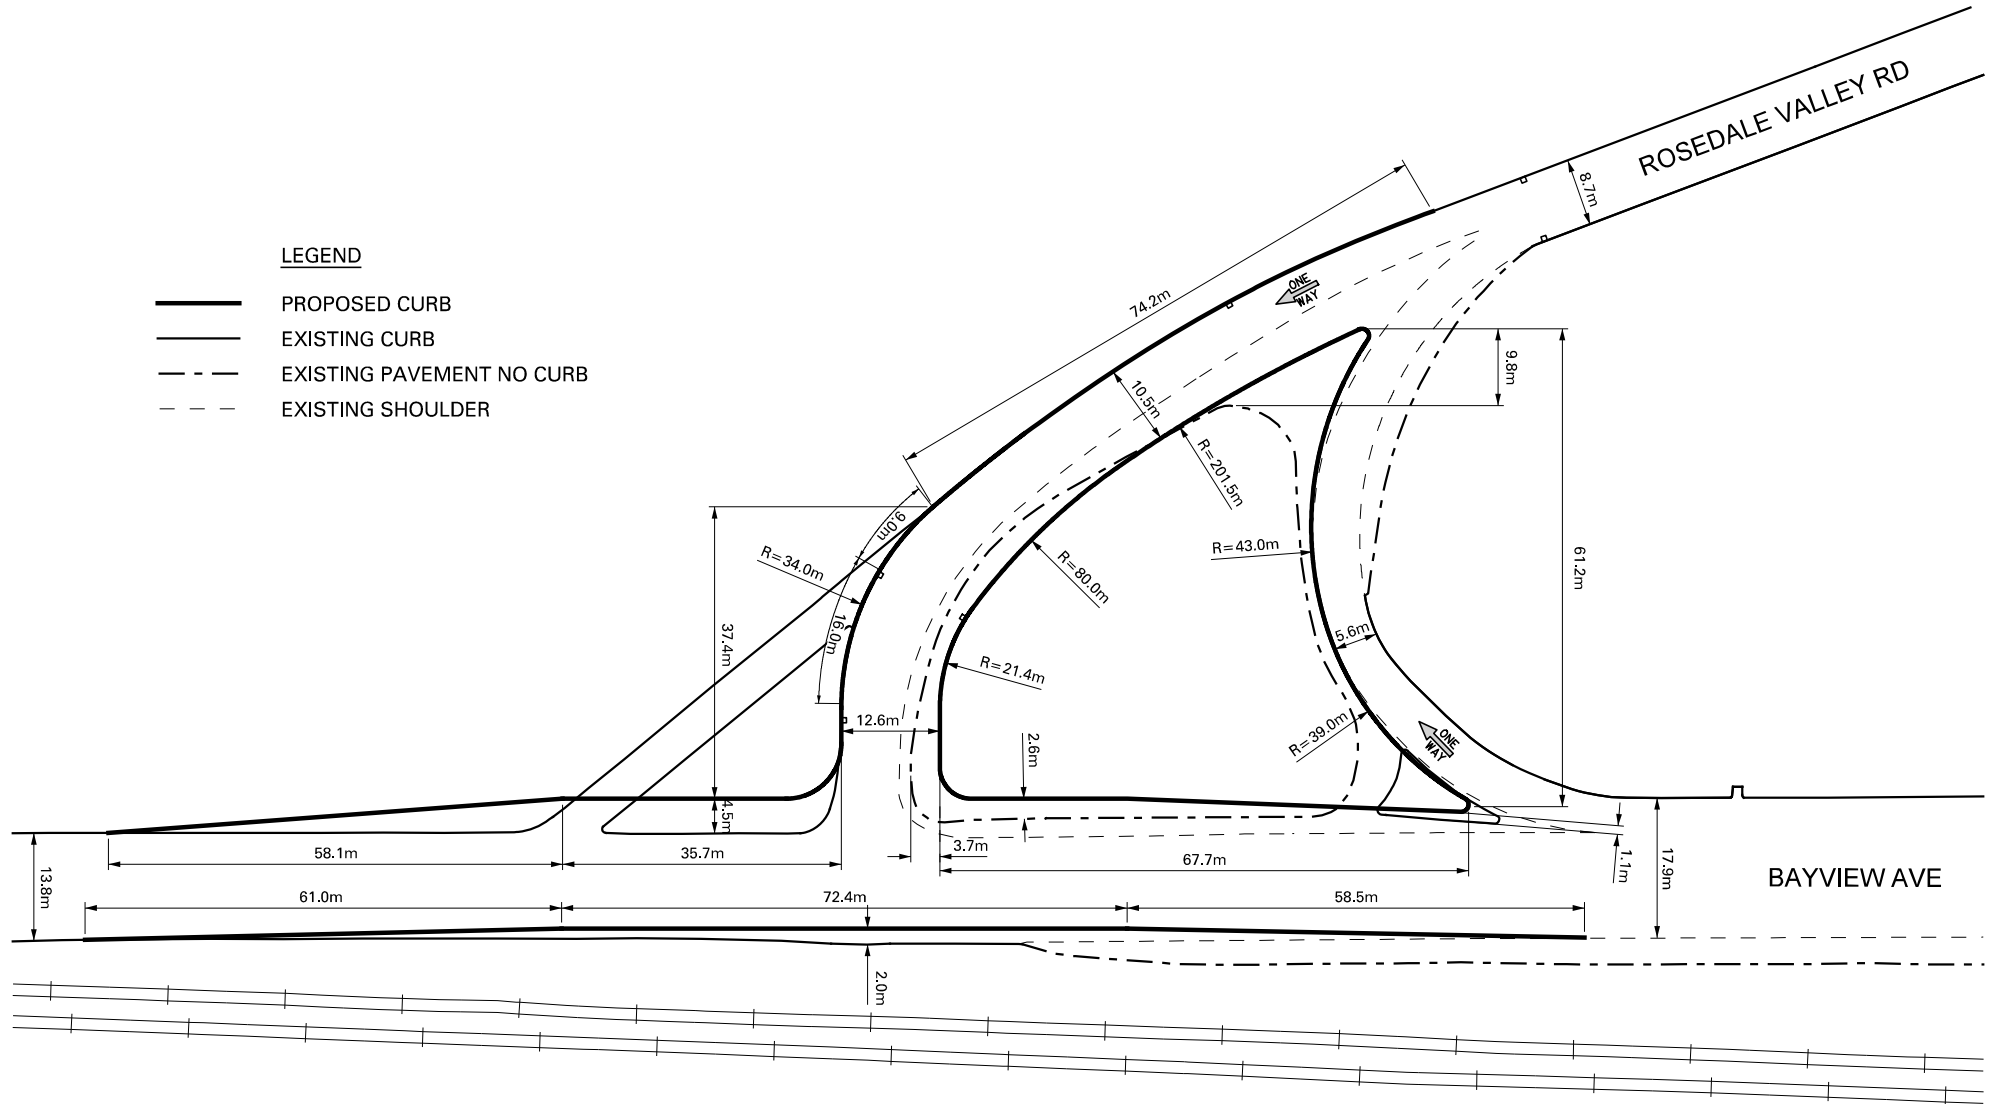

NOTE:

INFORMATION ON THIS PLAN IS BASED ON OFFICE RECORDS AND IS SUBJECT TO FIELD VERIFICATION.

ALL DIMENSIONS ARE APPROXIMATE.

BAYVIEW AVE AND ROSEDALE VALLEY RD: PROPOSED ROAD ALTERATION

