

## **Parking Regulations - Manse Road**

**Date:** April 16, 2018  
**To:** Scarborough Community Council  
**From:** Director, Transportation Services, Scarborough District  
**Wards:** Ward 44, Scarborough Centre

### **SUMMARY**

---

This staff report recommends a technical amendment to parking regulations on Manse Road between Lawrence Avenue East and Coronation Drive. The parking regulation signs are in place, but the parking regulation is currently not included in the Toronto Municipal Code, Chapter 950.

### **RECOMMENDATIONS**

---

The Director, Transportation Services, Scarborough District recommends that:

1. City Council rescind the existing parking prohibition in effect from 8:00 a.m. to 4:00 p.m., Monday to Friday, on the east side of Manse Road, between Hainford Street and a point opposite Deanscroft Square.
2. City Council rescind the existing parking prohibition in effect from 8:00 a.m. to 4:00 p.m., Monday to Friday, on the west side of Manse Road, between a point 251 metres south of Lawrence Avenue East and a point 391 metres south of Lawrence Avenue East.
3. City Council rescind the existing parking prohibition in effect from 8:00 a.m. to 4:00 p.m., Monday to Friday, on the west side of Manse Road, between a point 437 metres south of Lawrence Avenue East and Deanscroft Square.
4. City Council prohibit parking at all times on both sides of Manse Road, between Deanscroft Square and a point 110 metres south of Hainford Street and between Hainford Street and a point 50 metres south.

## **FINANCIAL IMPACT**

---

There is no financial impact associated with this report since the signs are in place.

## **DECISION HISTORY**

---

At its meeting of April 8, 2014, the Scarborough Community Council recommended to the City Council amendments to the parking prohibitions, and these were enacted by the City Council at its meeting of May 8, 2014. The following is a link to the decision:

<http://app.toronto.ca/tmmis/viewAgendaItemHistory.do?item=2014.SC31.15>

## **COMMENTS**

---

This report is to a technical amendment to align the parking prohibitions with signed regulations on Manse Road between Hainford Street and Deanscroft Square to prohibit parking at all times. While this was the intent of the original report, there is a need for technical amendments to update Toronto Municipal Code Chapter 950 to conform to this intent.

### **Existing Conditions**

The following characteristics describe Manse Road between Lawrence Avenue East and Coronation Boulevard:

- Manse Road has sidewalks located on both sides and provides access to residential single and townhouse developments, educational, recreational and established industrial developments to the south.
- Manse Road is by-lawed with a 40 km/h speed limit. This portion of Manse Road is approximately 270 metres. Manse Road has a pavement width of approximately 8.5 metres.
- Joseph Brant Sr. P.S. is located on the west side of Manse Road, between Lawrence Avenue East and Deanscroft Square.
- Heron Park Community Recreation Centre is located on the west side of Manse Road approximately 200 metres north of the school.
- A school driveway/bus loop on school property is provided for both parents and small / large school buses to drop-off / pick-up children just south of the main school doors.

## **Analysis**

There needs to be a full parking prohibition on both sides Manse Road at all times since this narrow street only has two traffic lanes and is used by trucks serving the industrial area to the south and east. By adopting the parking by-law amendments, the on-street parking in this area will be consistent with signs already in place and allow for enforcement by Toronto Police Service under the Toronto Municipal Code.

## **CONTACT**

---

Marko A. Oinonen, B.A.Sc., DPA, P.Eng.  
Manager, Traffic Operations, Scarborough District  
Tel: 416-396-7148  
Fax: 416-396-5641  
E-Mail: marko.oinonen@toronto.ca

## **SIGNATURE**

---

Myles Currie, B.A.  
Director, Transportation Services, Scarborough District



JAB:cr

sc1834  
D18-8749673

## **ATTACHMENTS**

---

1. Location Plan (Parking Regulations - Manse Road)

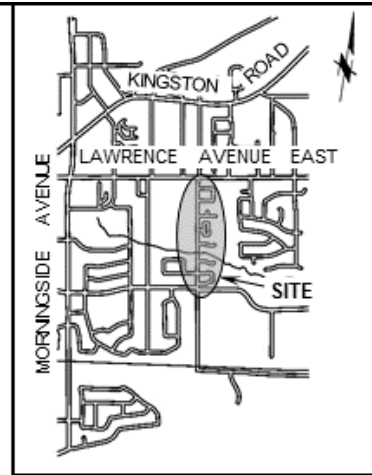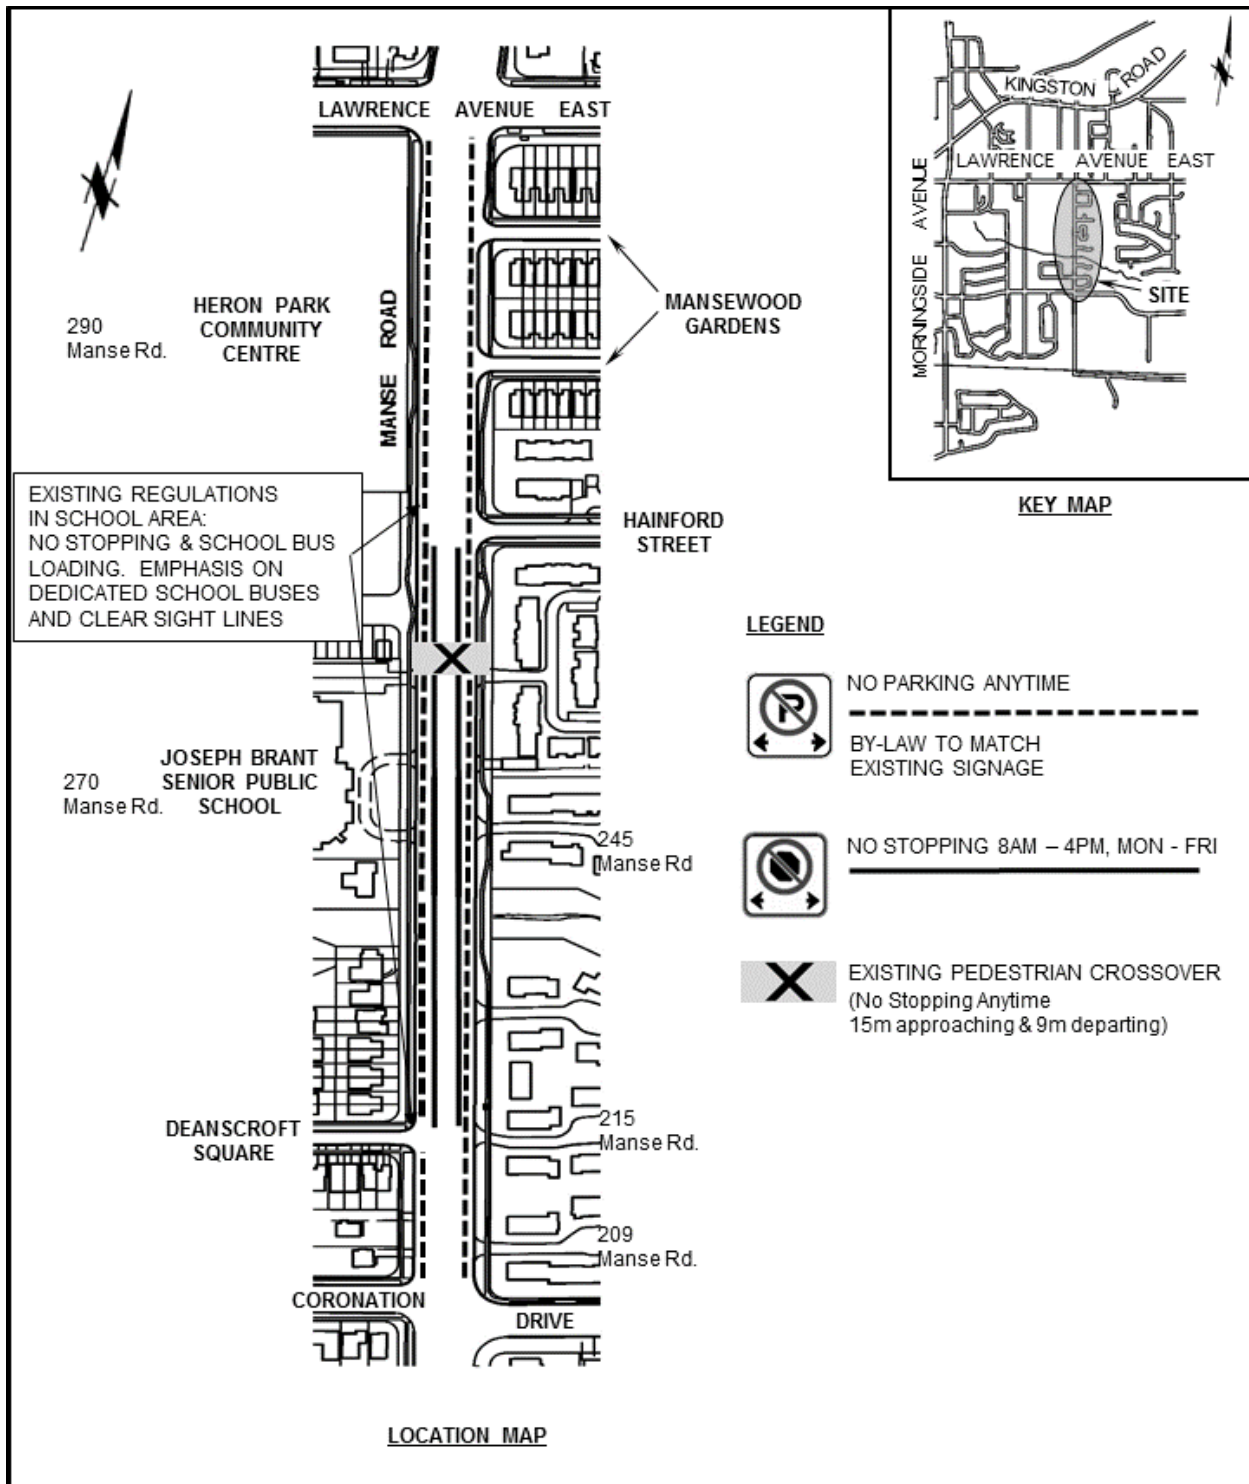

<b>TORONTO</b> TRANSPORTATION SERVICES		TRAFFIC OPERATIONS Scarborough District	
SCALE:	N.T.S.	FILE NUMBER: D18-8749673	
DATE:	MAR., 2018	ATTACHMENT   WARD 1   44	
DRAFTING:	O.K.		
<b>PARKING REGULATIONS - MANSE ROAD</b>			