



IE6.7 Attachments 1 and 2

Attachment 1: DR&CW Project Components - Proposed Accelerated Plan

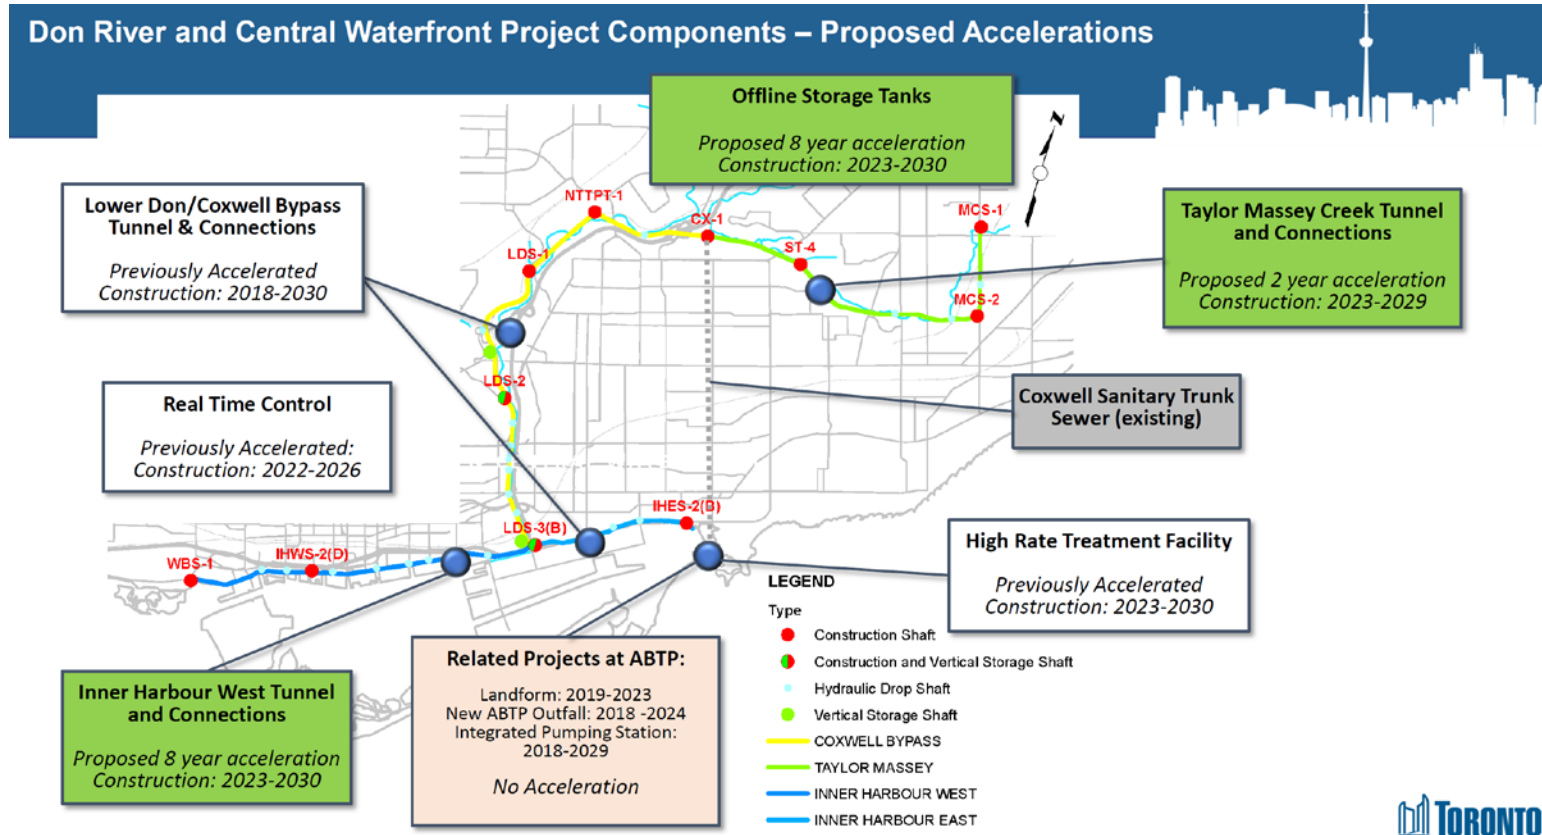

Attachment 2 - Don River and Central Waterfront Project Components

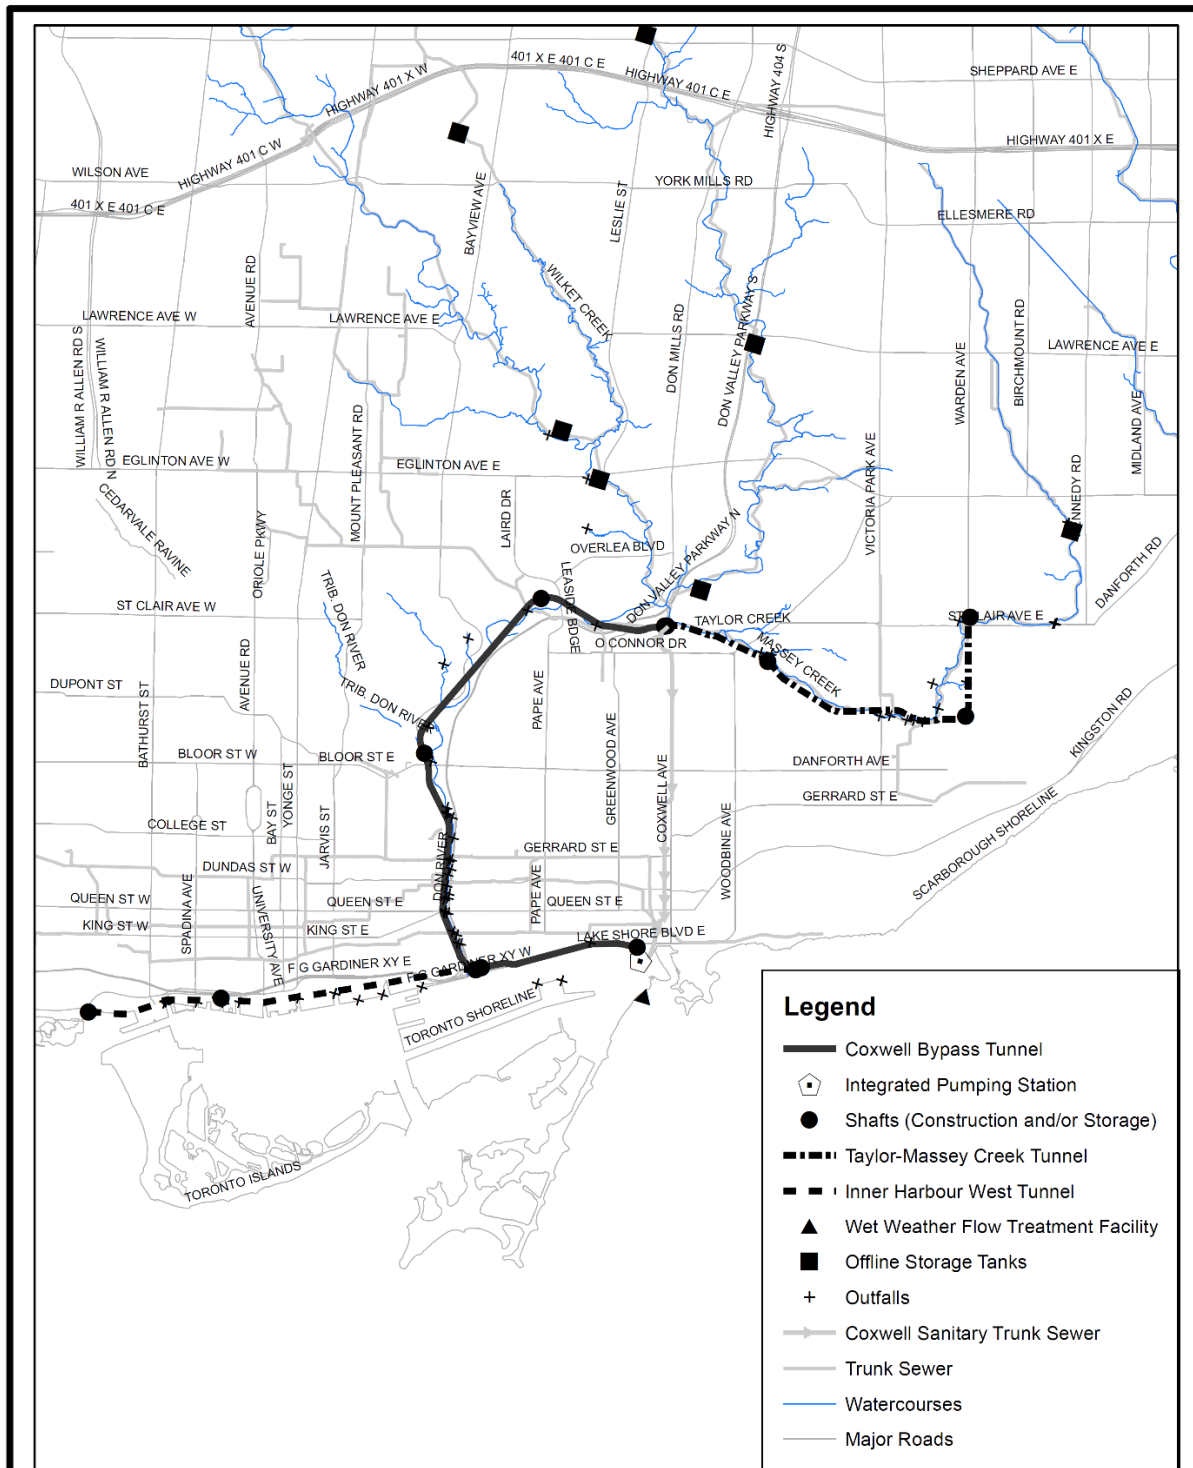

Legend

- Coxwell Bypass Tunnel
- ▮ Integrated Pumping Station
- Shafts (Construction and/or Storage)
- - - Taylor-Massey Creek Tunnel
- · · Inner Harbour West Tunnel
- ▲ Wet Weather Flow Treatment Facility
- Offline Storage Tanks
- + Outfalls
- Coxwell Sanitary Trunk Sewer
- Trunk Sewer
- Watercourses
- Major Roads



The Don River and Central Waterfront Project



	DR&CW PDR
	Drawn By: J.L.
Sheet No. 1 of 1	Checked by: J.Y.
	Date: March 30, 2017