


# Attachment 5: Building Elevation as Revised (East)

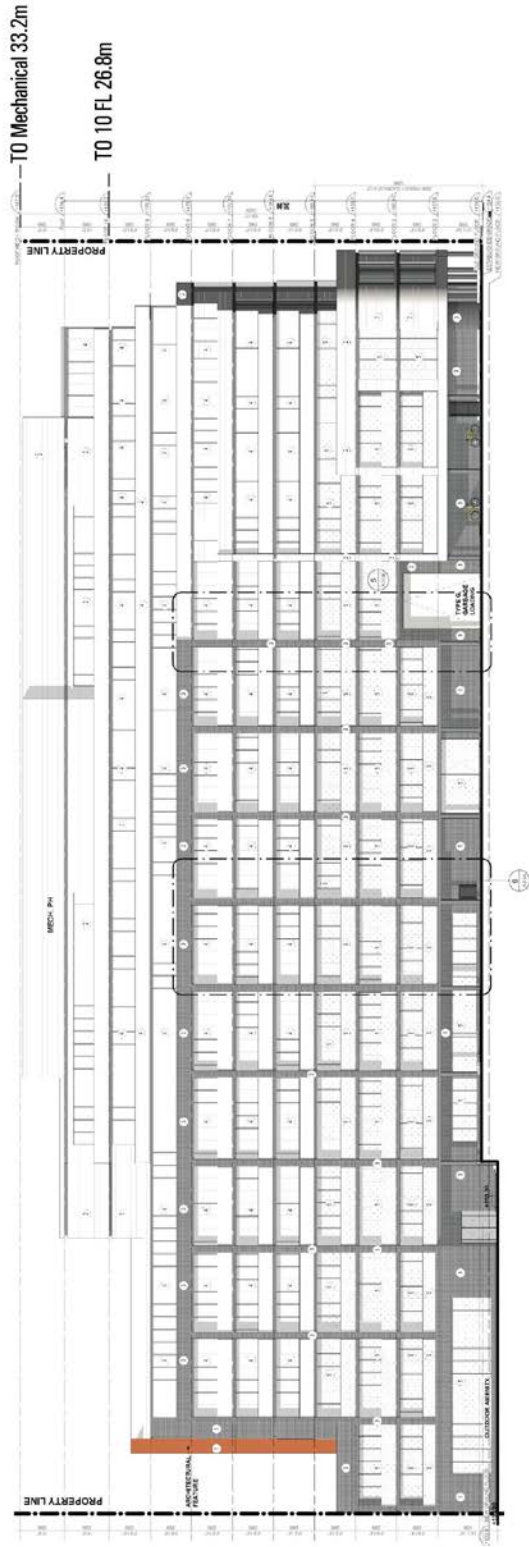

East Elevation