


# Attachment 1: Regent Park Phase 3 Block 1

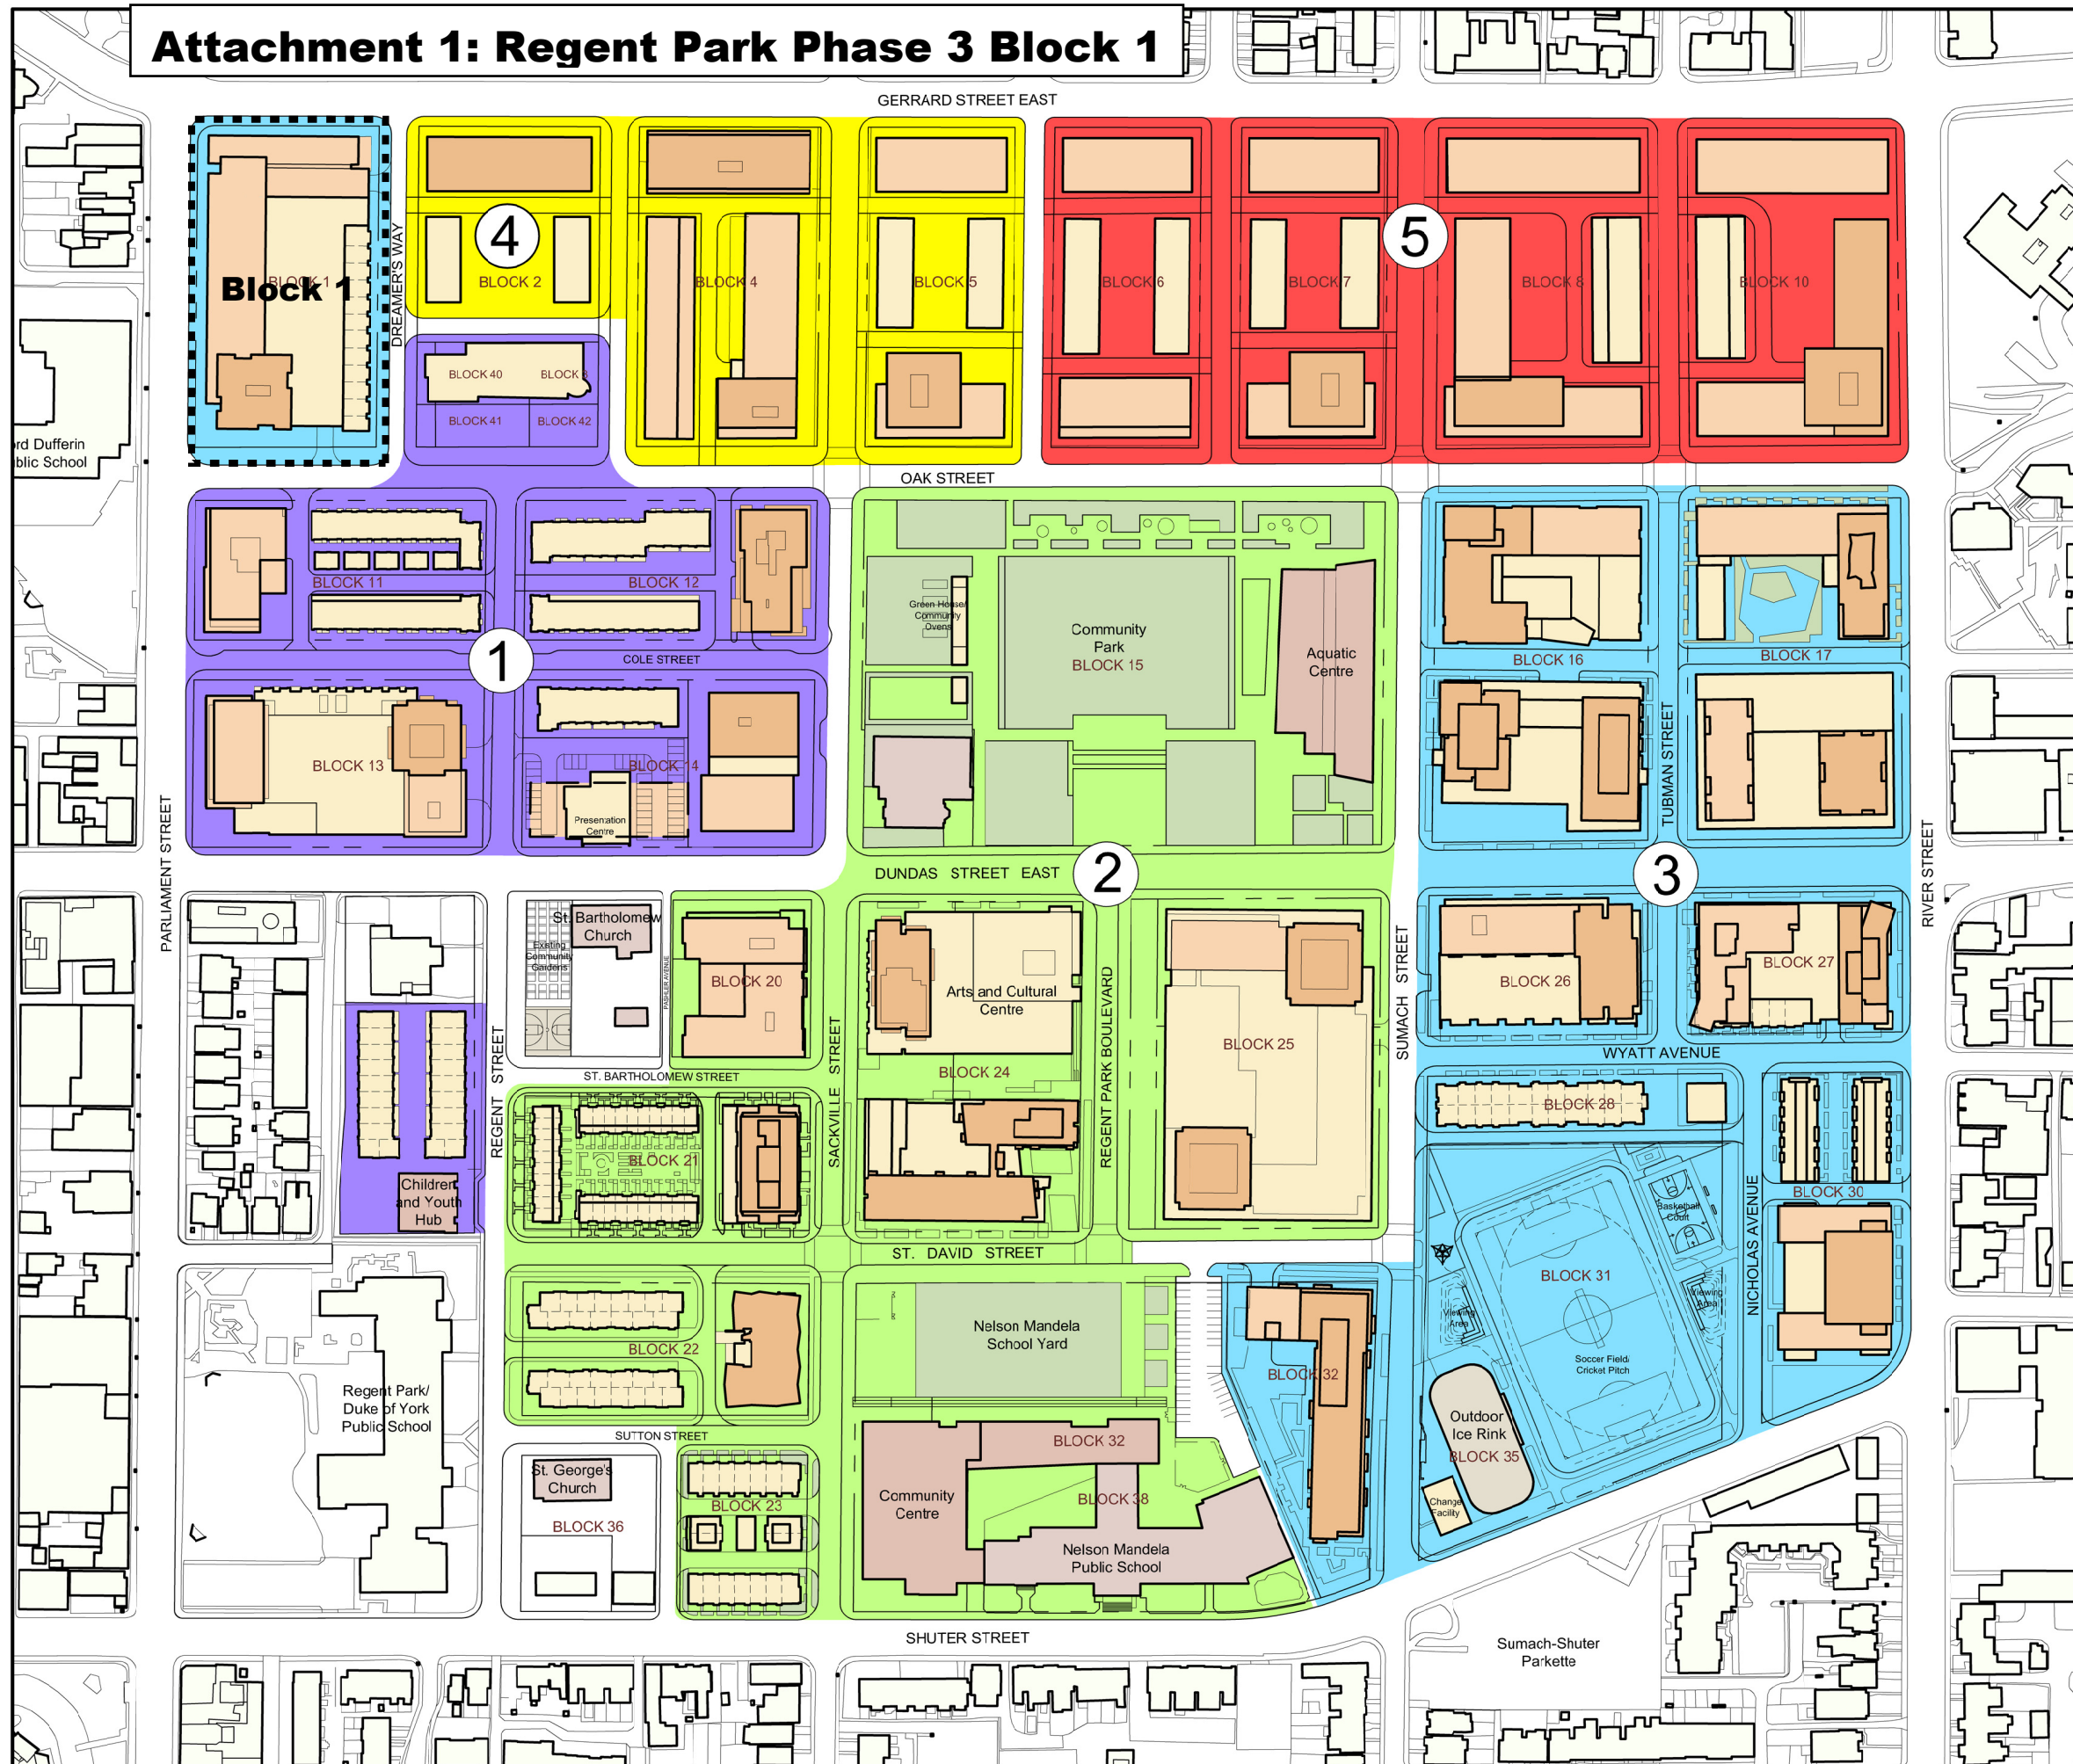

REGENT PARK  
TARGET PHASING PLAN  
SCALE 1:2500

REGENT PARK REVITALIZATION PROJECT  
DIAMOND SCHMITT ARCHITECTS  
AUGUST 15, 2016