




MHBC
PLANNING
URBAN DESIGN
& LANDSCAPE
ARCHITECTURE

5507 & 5509 DUNDAS STREET WEST TORONTO

Dundas Shorncliffe Limited Partnership

Land Use Context

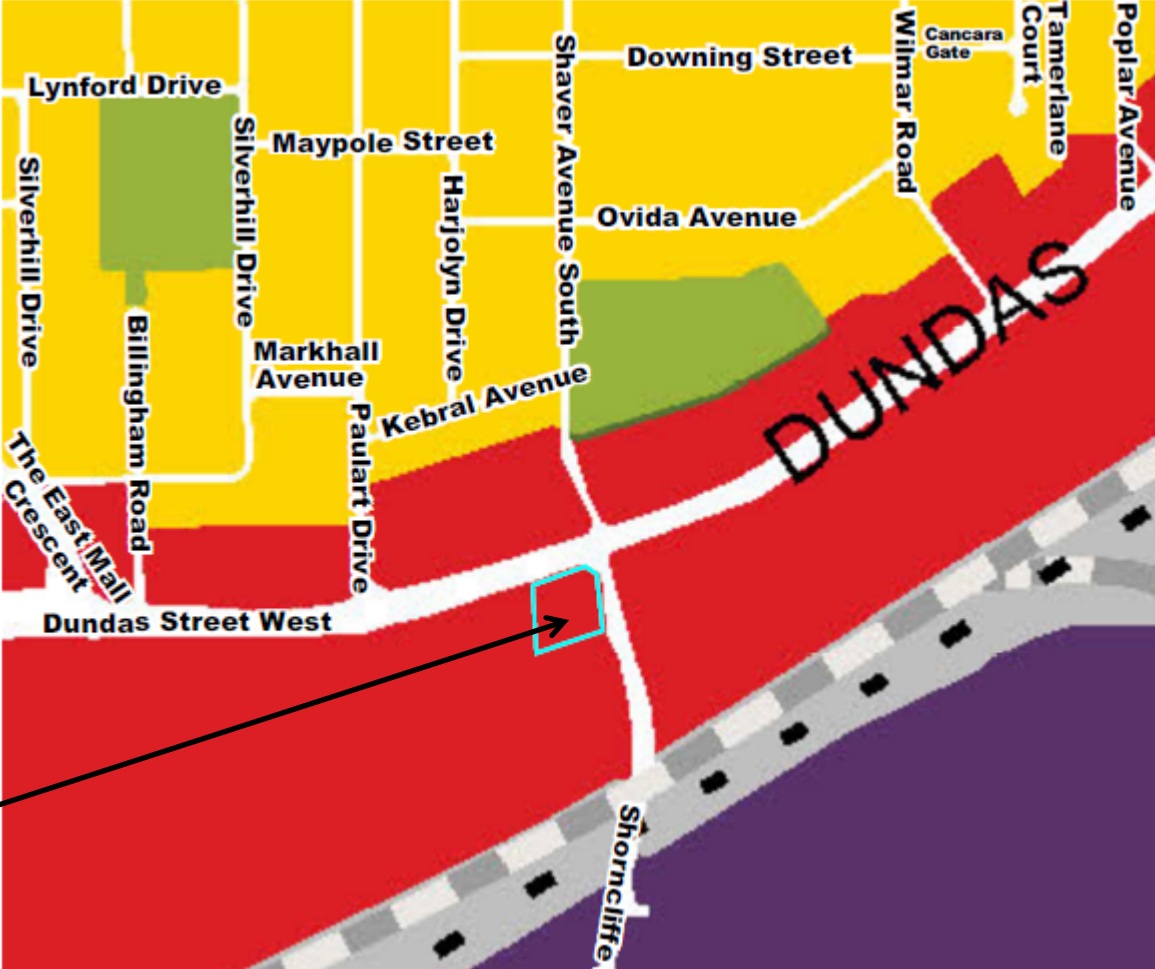

Subject Lands

Previous Proposal



Revised Proposed Development



View from Dundas Street



View from Dundas Street Looking West




View from Dundas Street Looking East







december 21 9:18

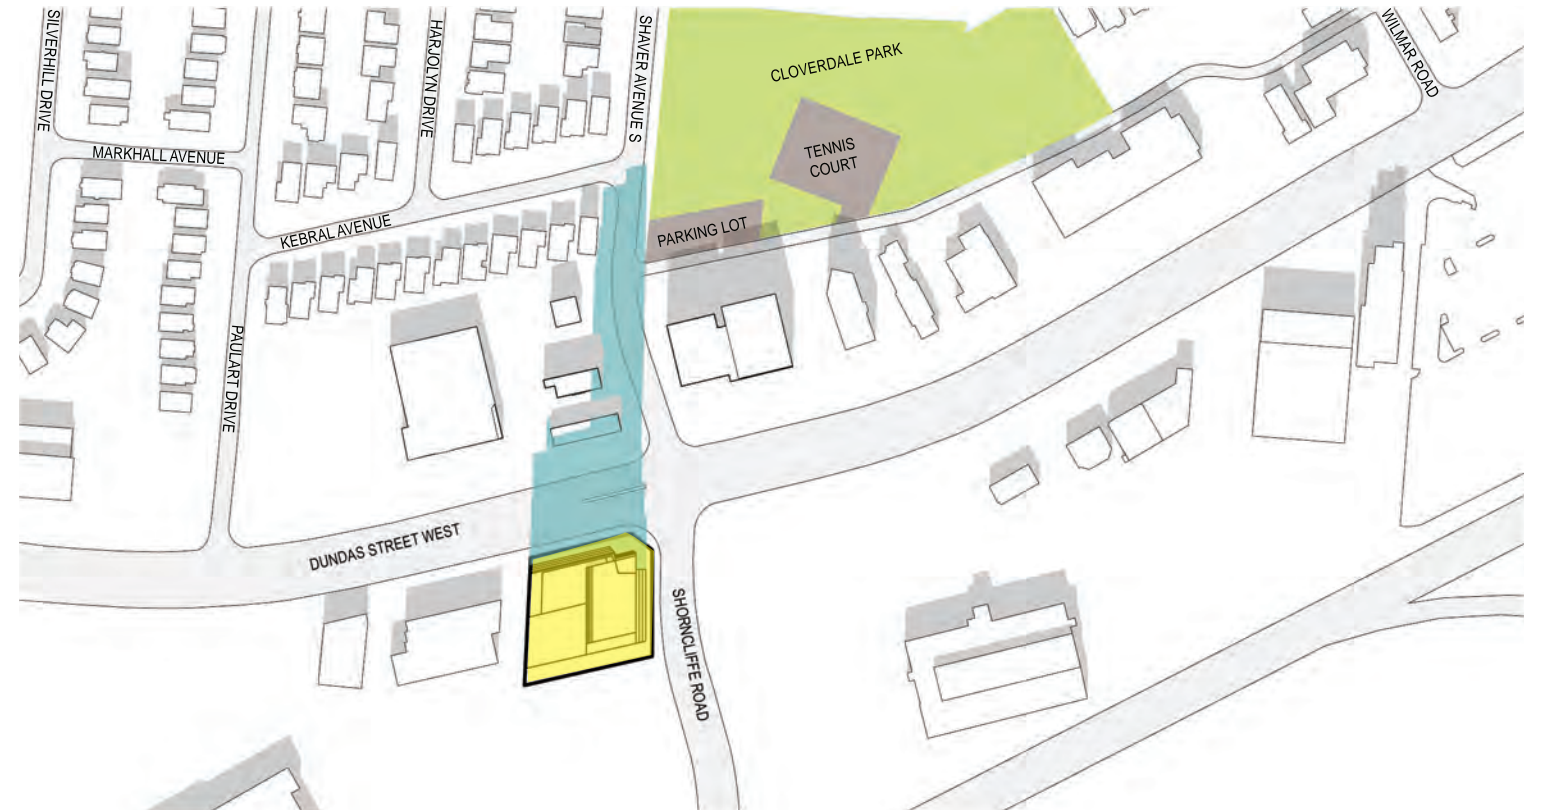

december 21 10:18

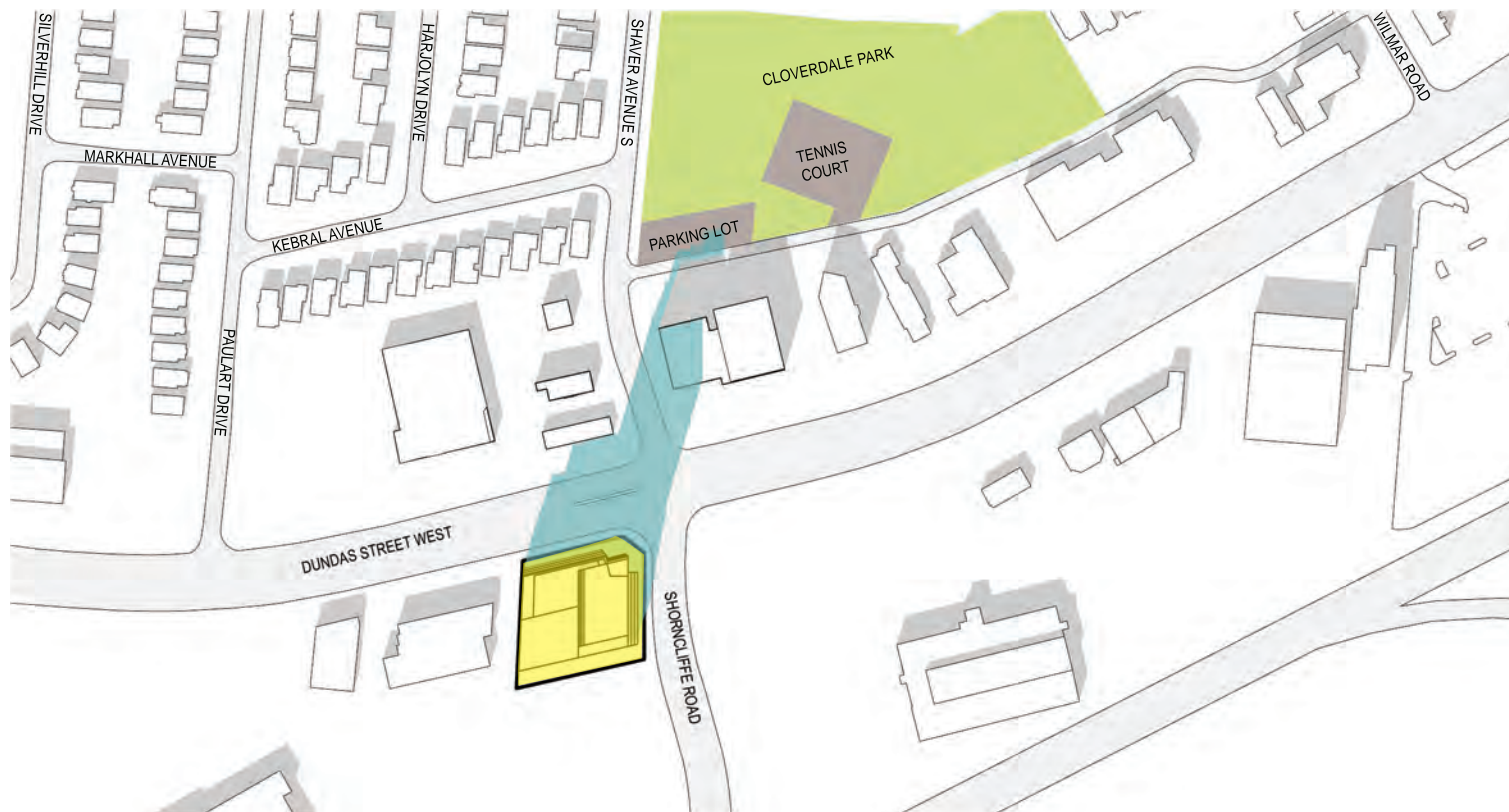


december 21 11:18

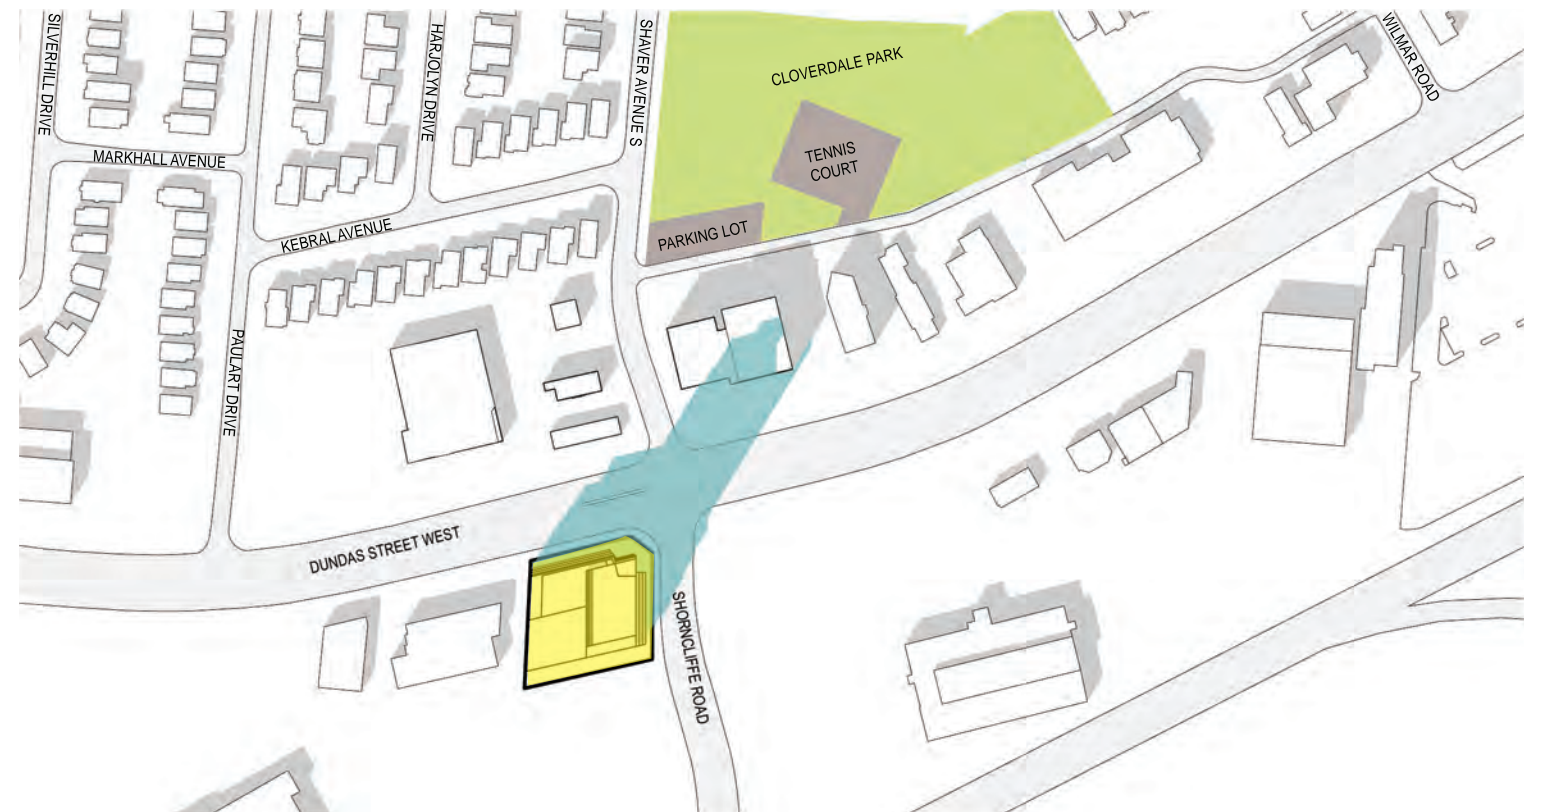


december 21 12:18




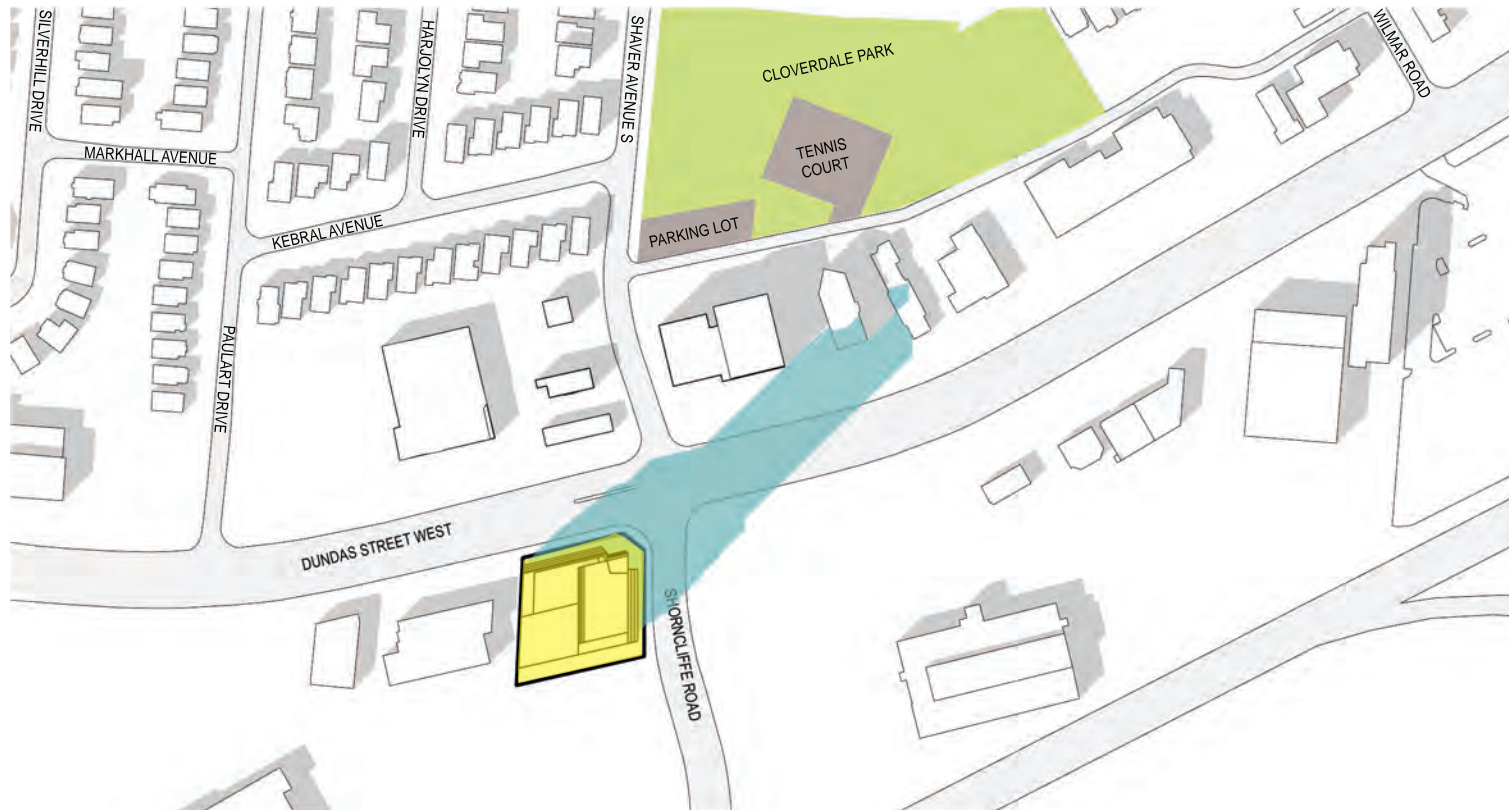

december 21 1:18

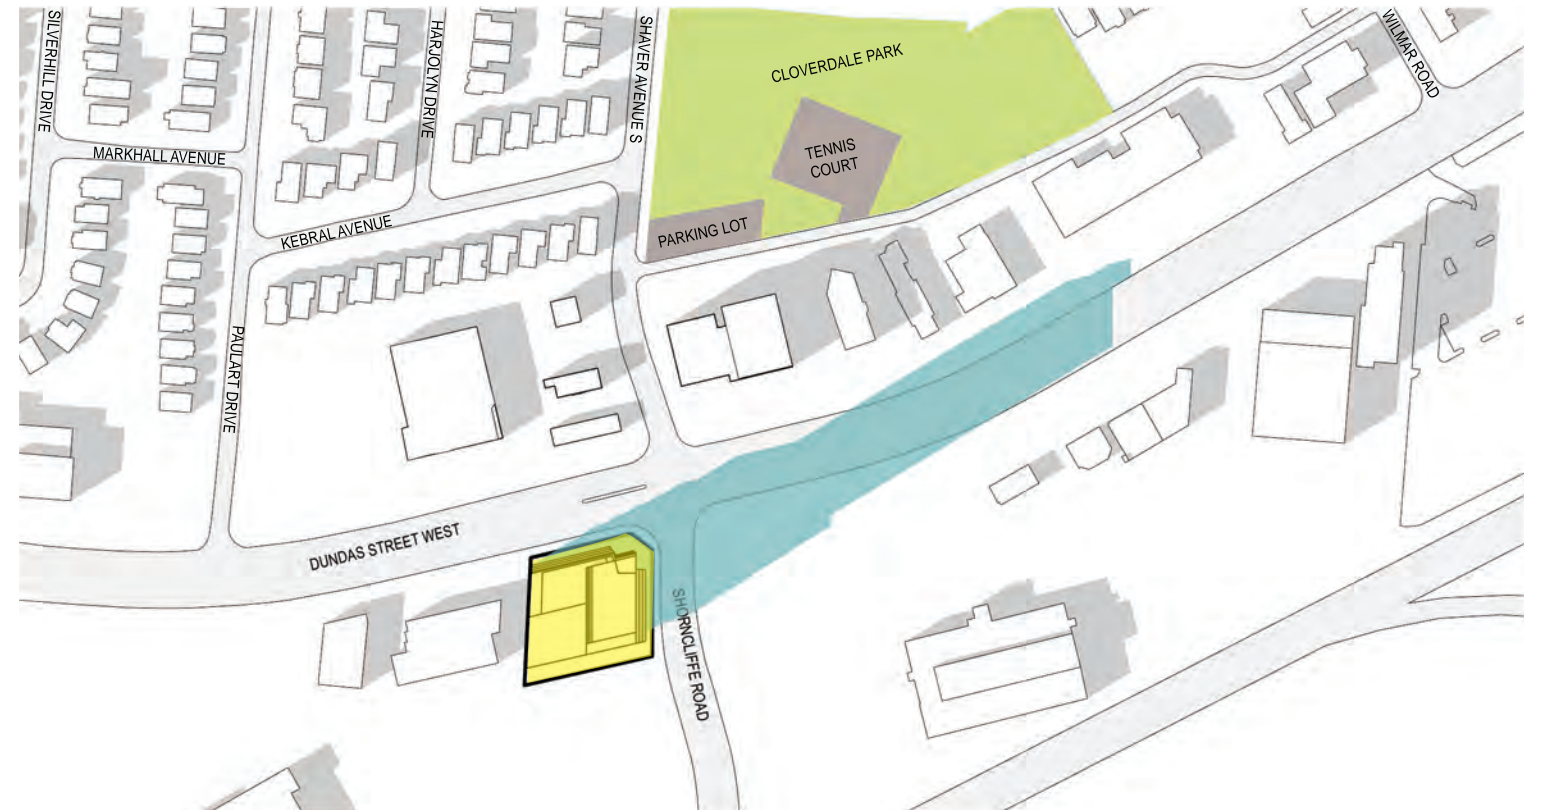

december 21 2:18

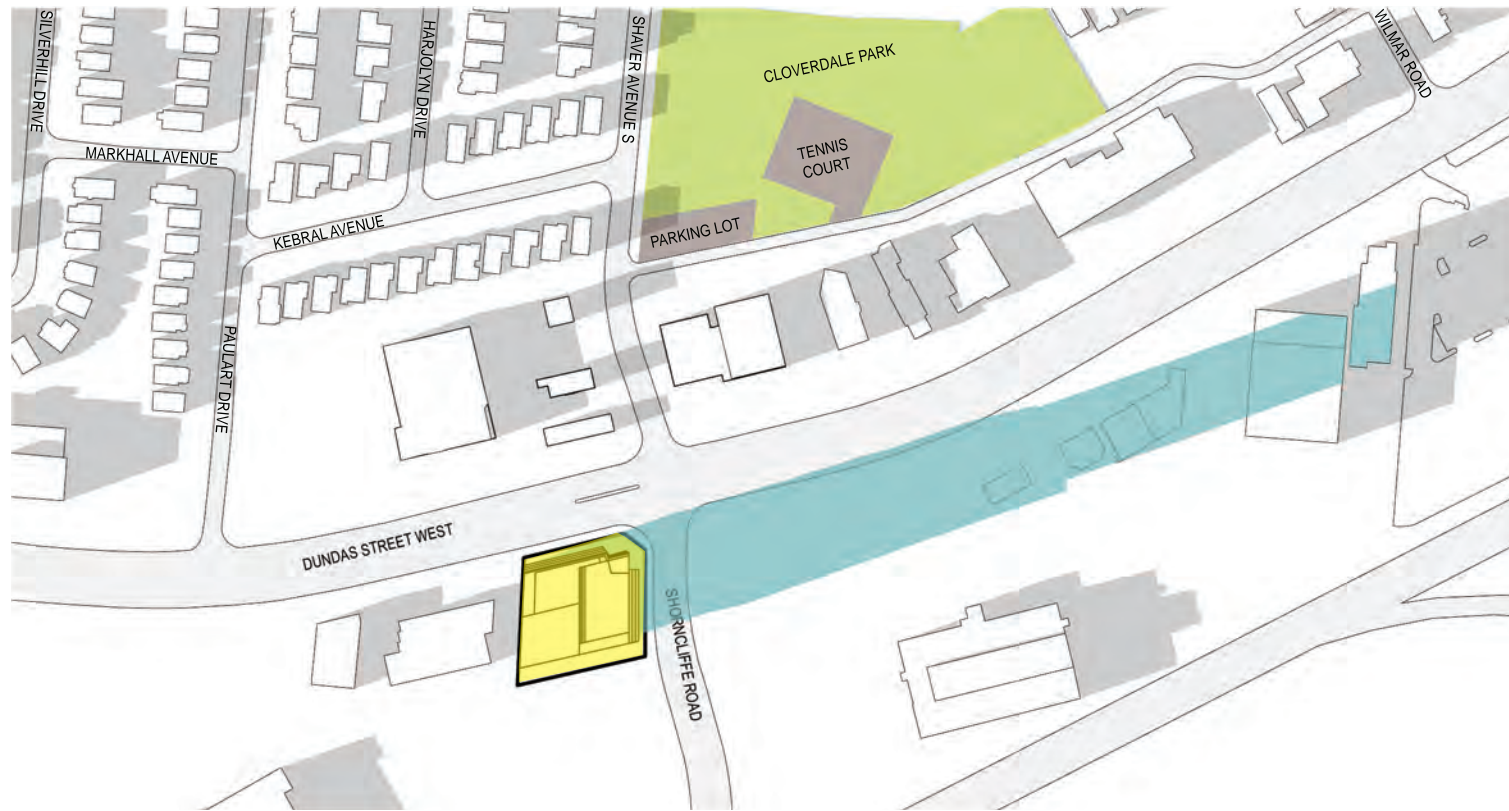

december 21 3:18



december 21 4:18



