


Attachment 1: Scope of Fairbank Silverthorn Project - Basement Flooding Protection Program Area 3

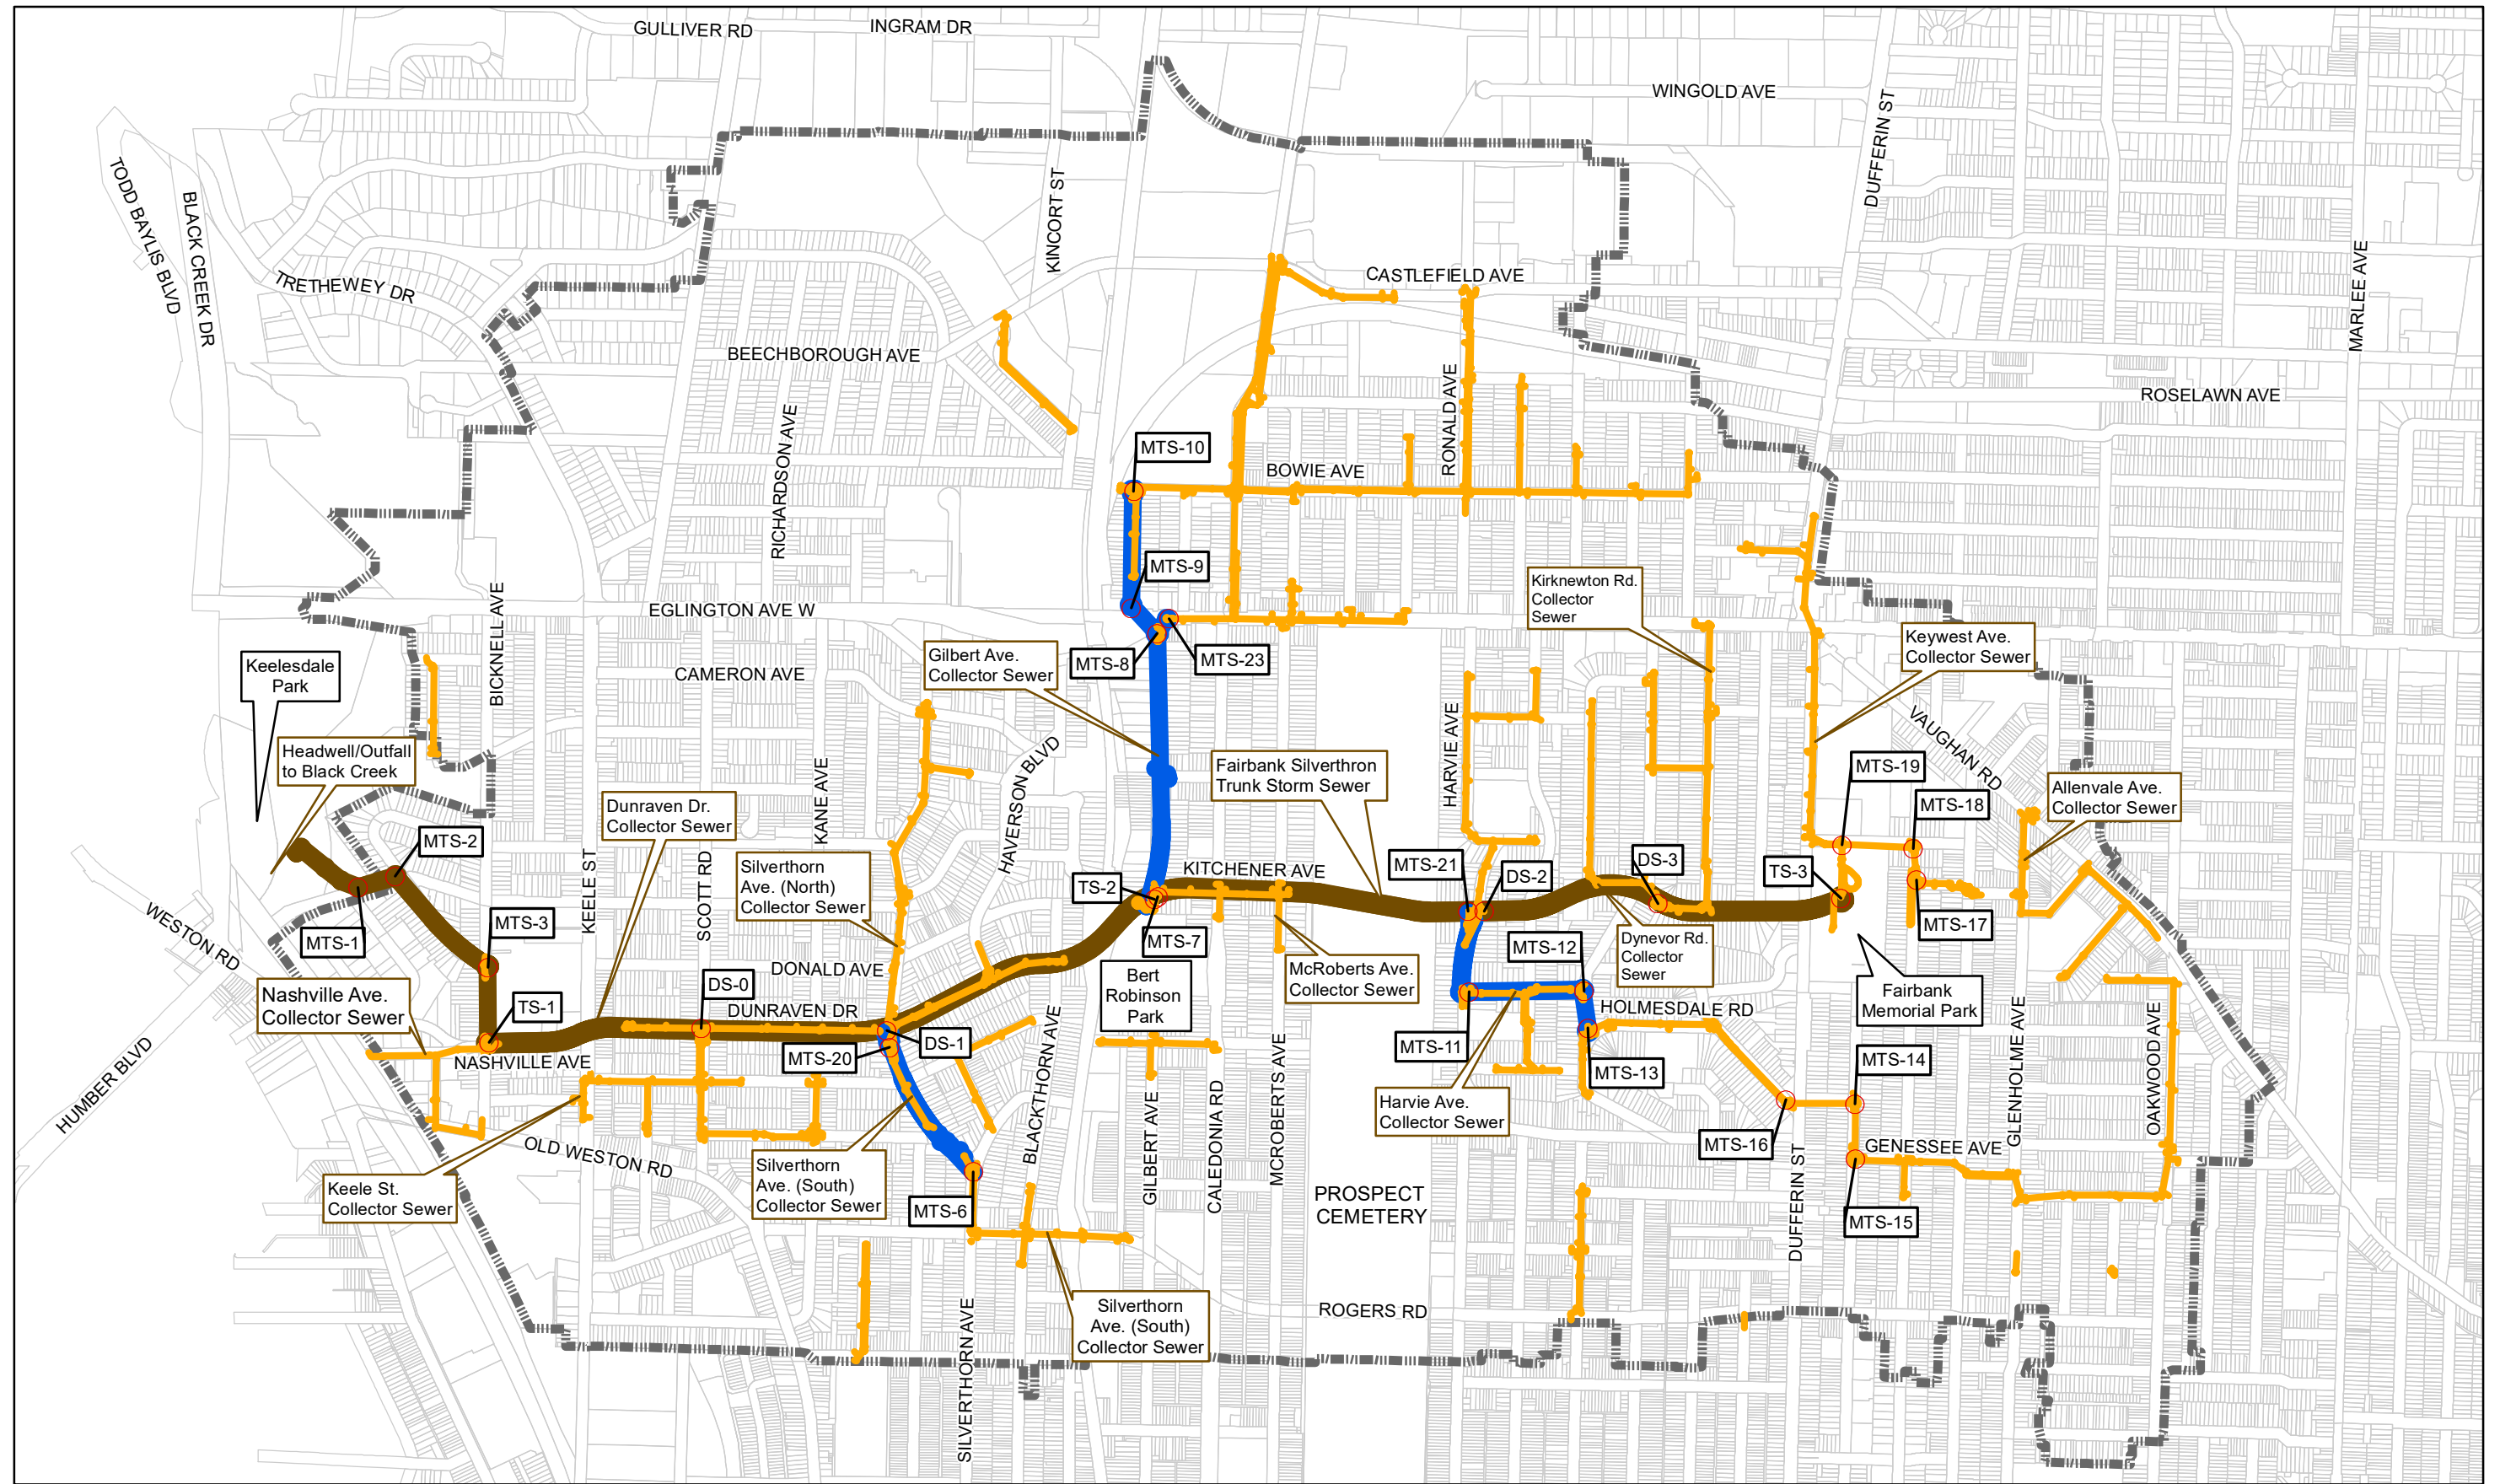

	DS Drop Shaft MTS Microtunnel Shaft TS-1 TBM Exit Shaft / Microtunnel Shaft TS-2 Intermediate Shaft TS-3 TBM Launch Shaft	Contract No. 21ECS-LU-01TT (Tunnel Storm Collectors)	Contract No. 21ECS-LU-01TT (Micro-tunneled Storm Collectors)	Property Boundary Study Area 3 Boundary	Contract No. 21ECS-LU-01TT Storm Tunnel	Contract No. 21ECS-LU-01TT Micro-tunneled Storm Sewers	Fairbank Silverthorn Basement Flooding Protection Project Full Scope 21ECS-LU-01TT - New Storm Trunk Sewer and Micro-tunneled Storm Sewers Future two contracts to construct up to 17km new local storm sewers
	Future Contracts (2022) Local Storm Sewers	Future Contracts (2022) Local Storm Sewers					