



1 PLAN




Diagram 1 - Regular Parking Space (with wall)

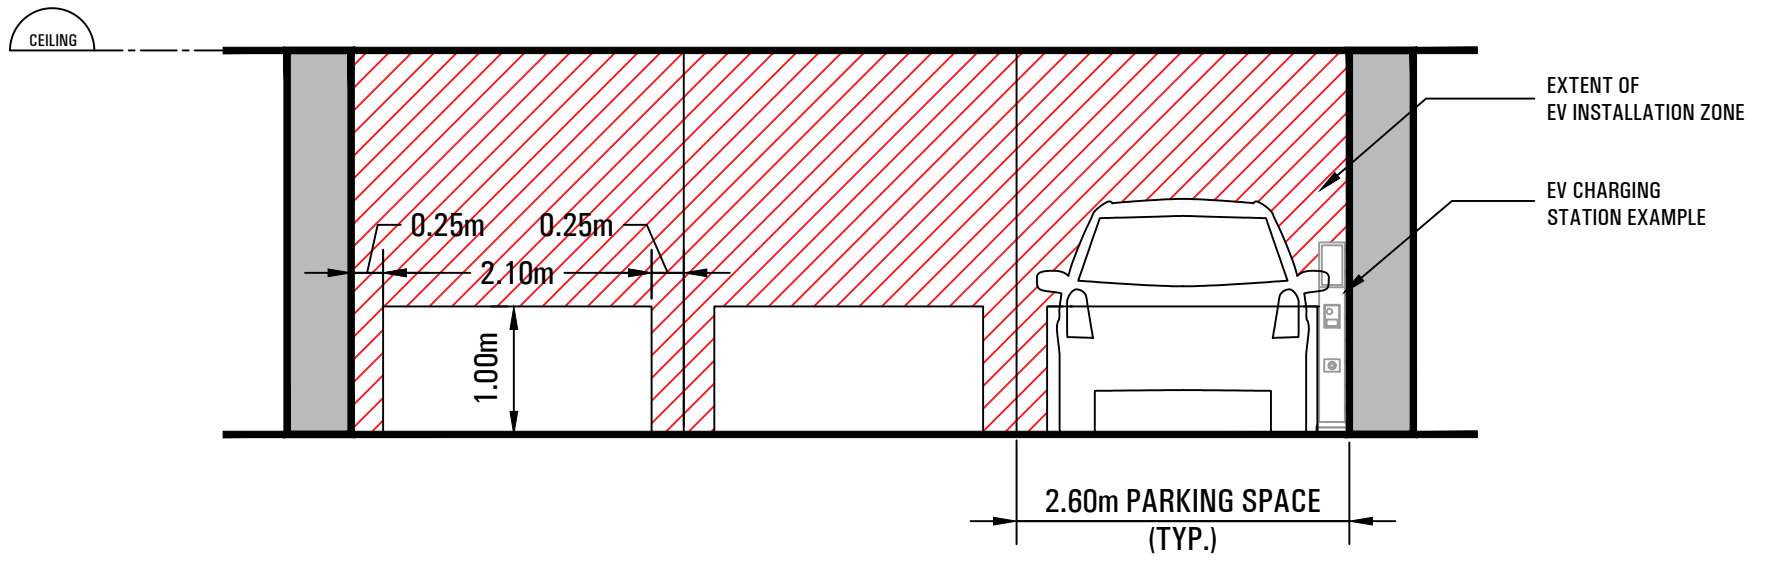

1 FRONT ELEVATION

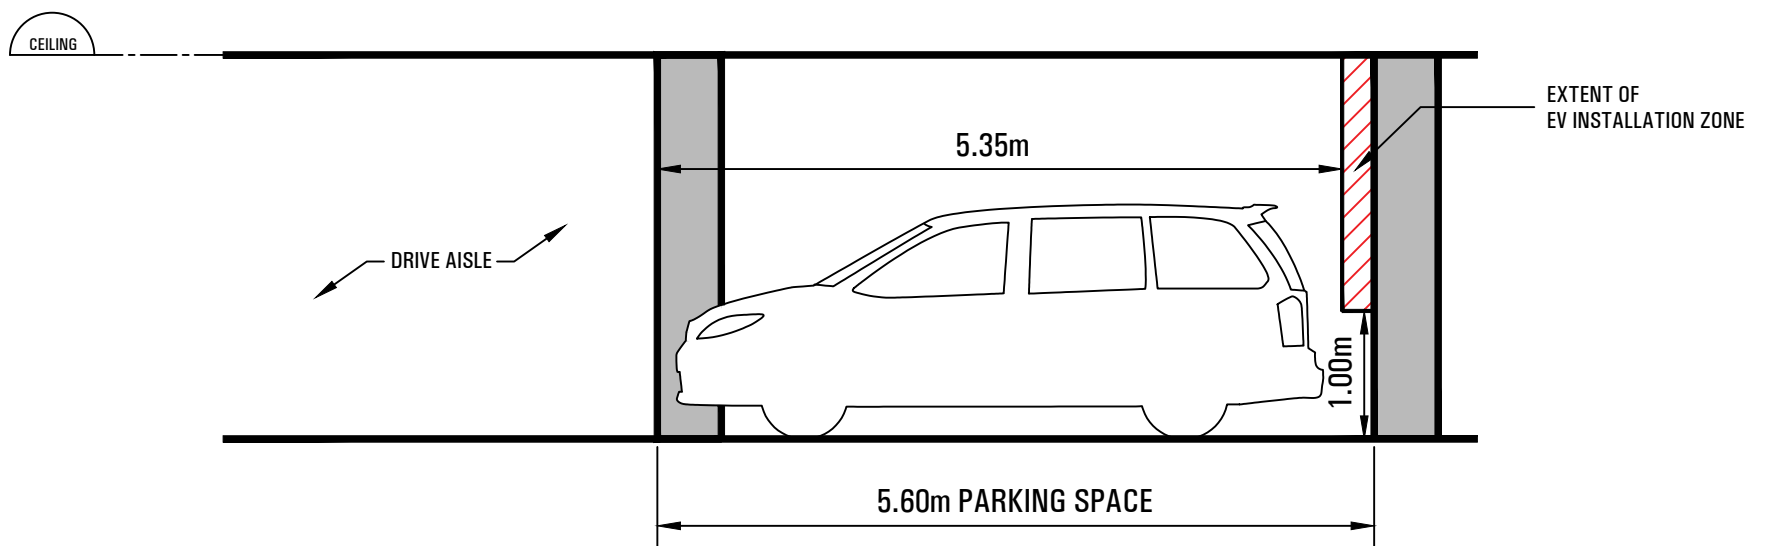


2 SECTION THROUGH MIDDLE OF PARKING SPACE

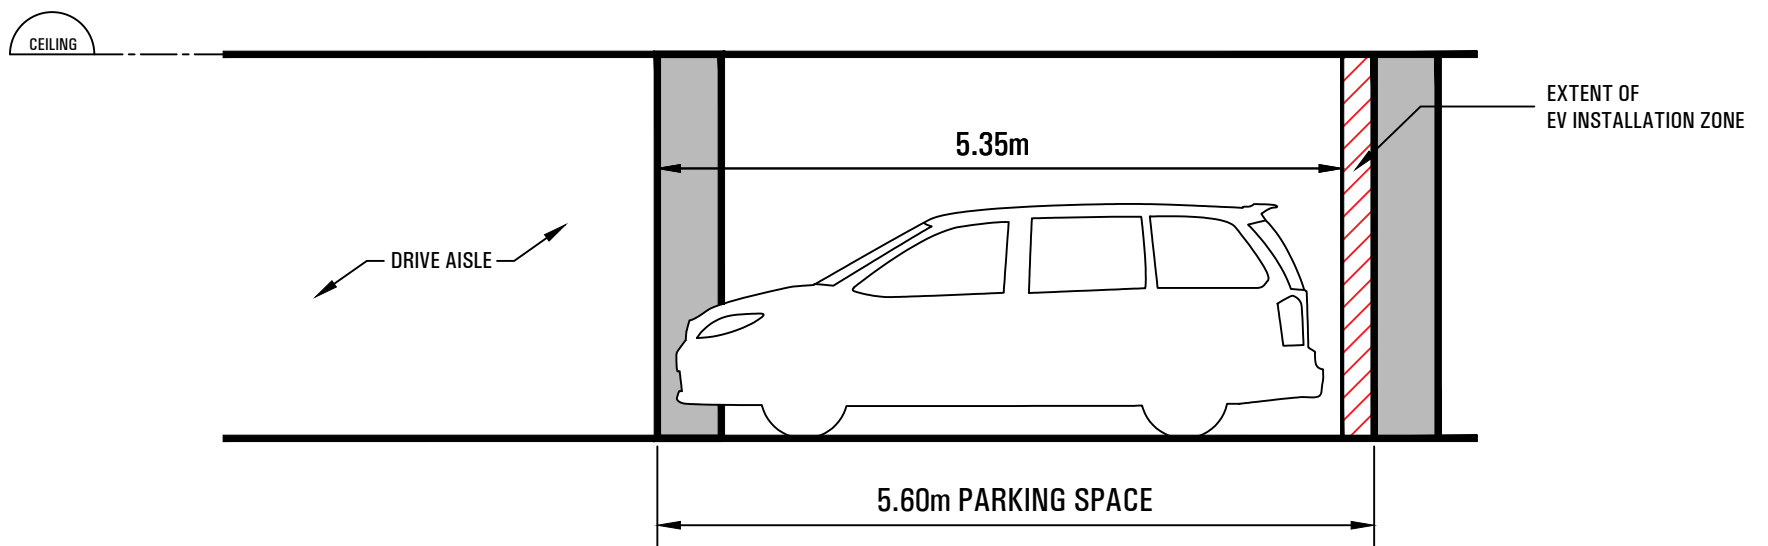


3 SECTION THROUGH SIDE OF PARKING SPACE




## Diagram 2 - Regular Parking Space (with wall)

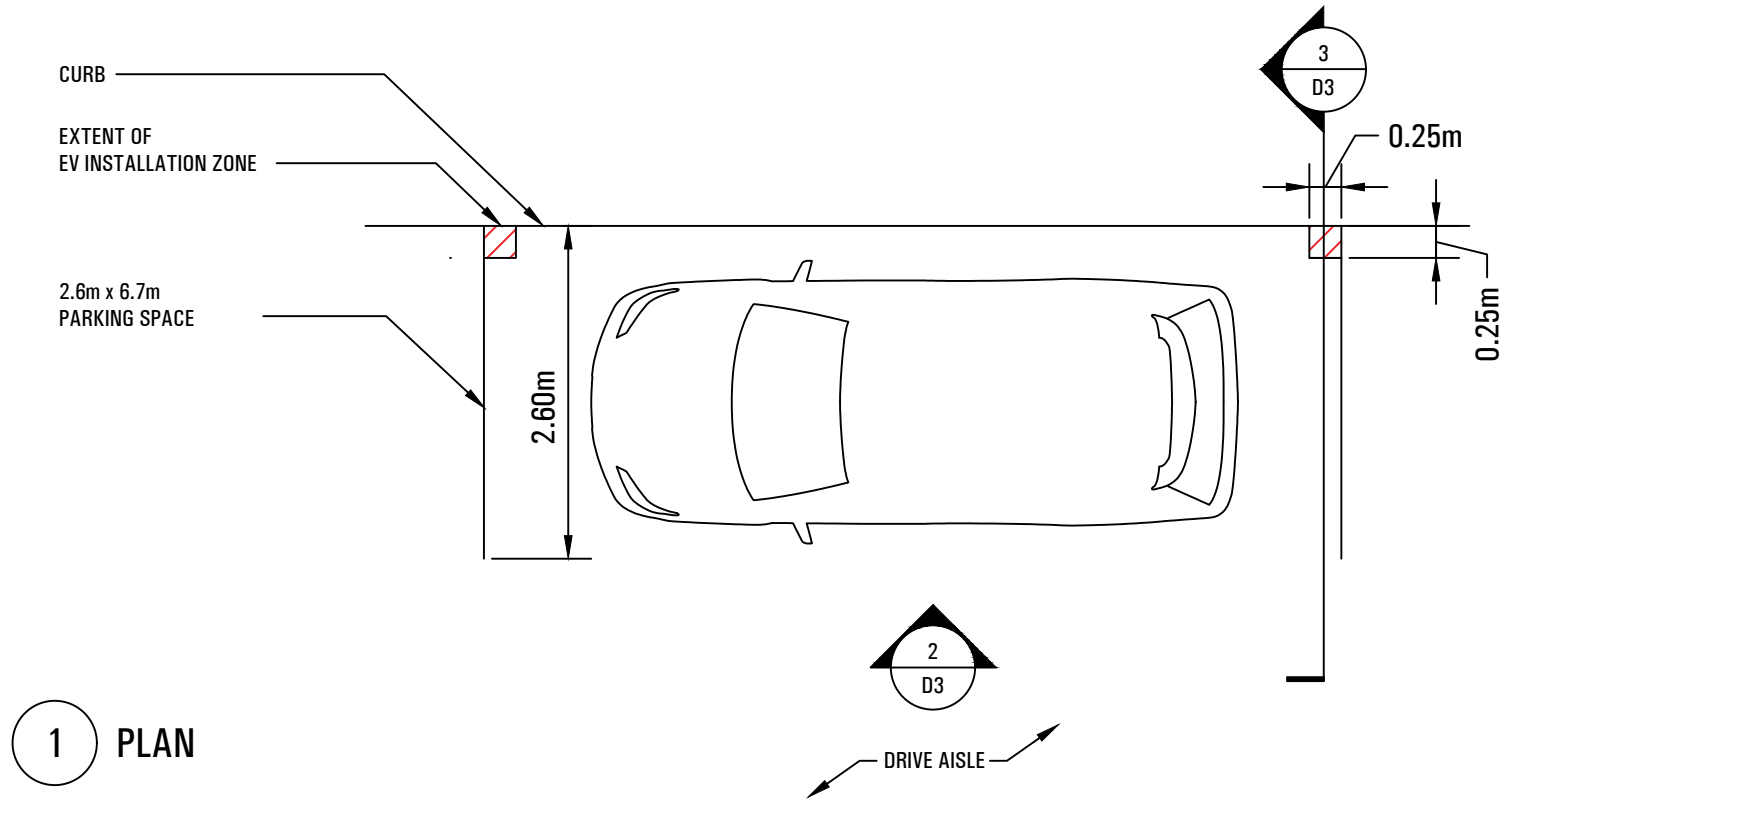

1 PLAN

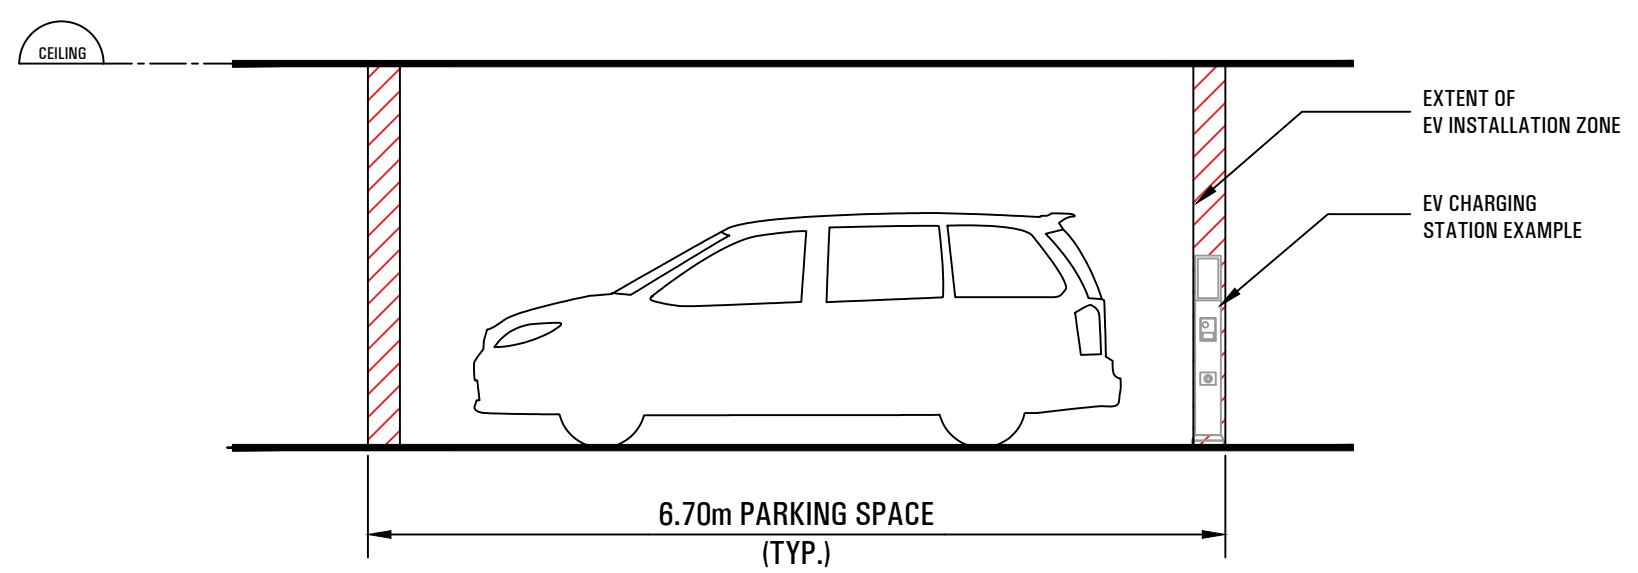

2 FRONT ELEVATION

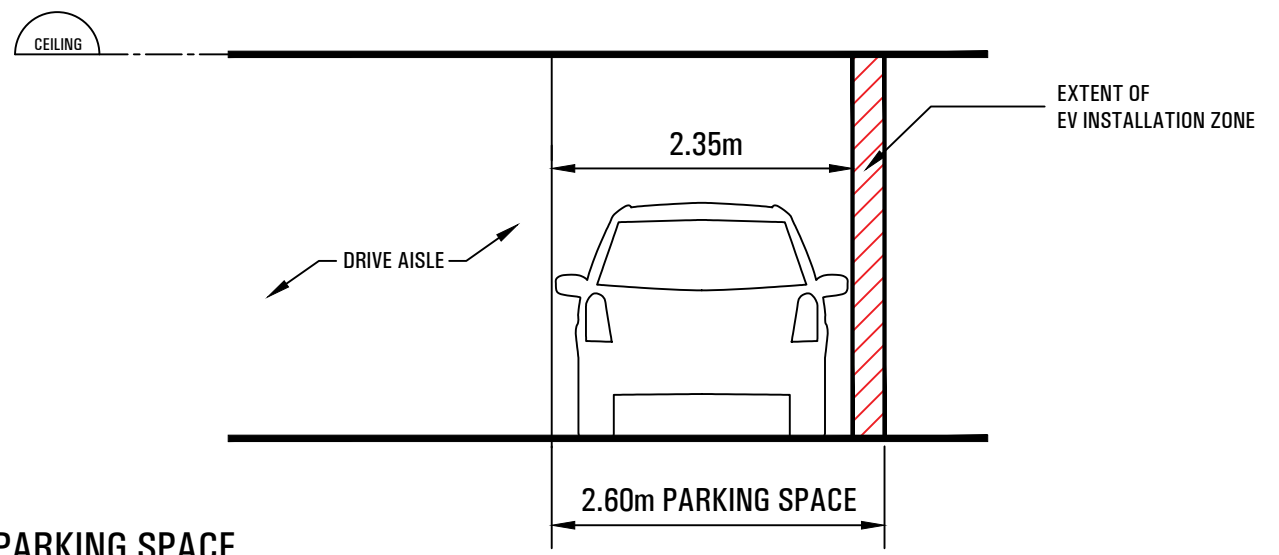

3 SECTION THROUGH SIDE OF PARKING SPACE

**TORONTO**  
**Diagram 3 - Parallel Parking Space**

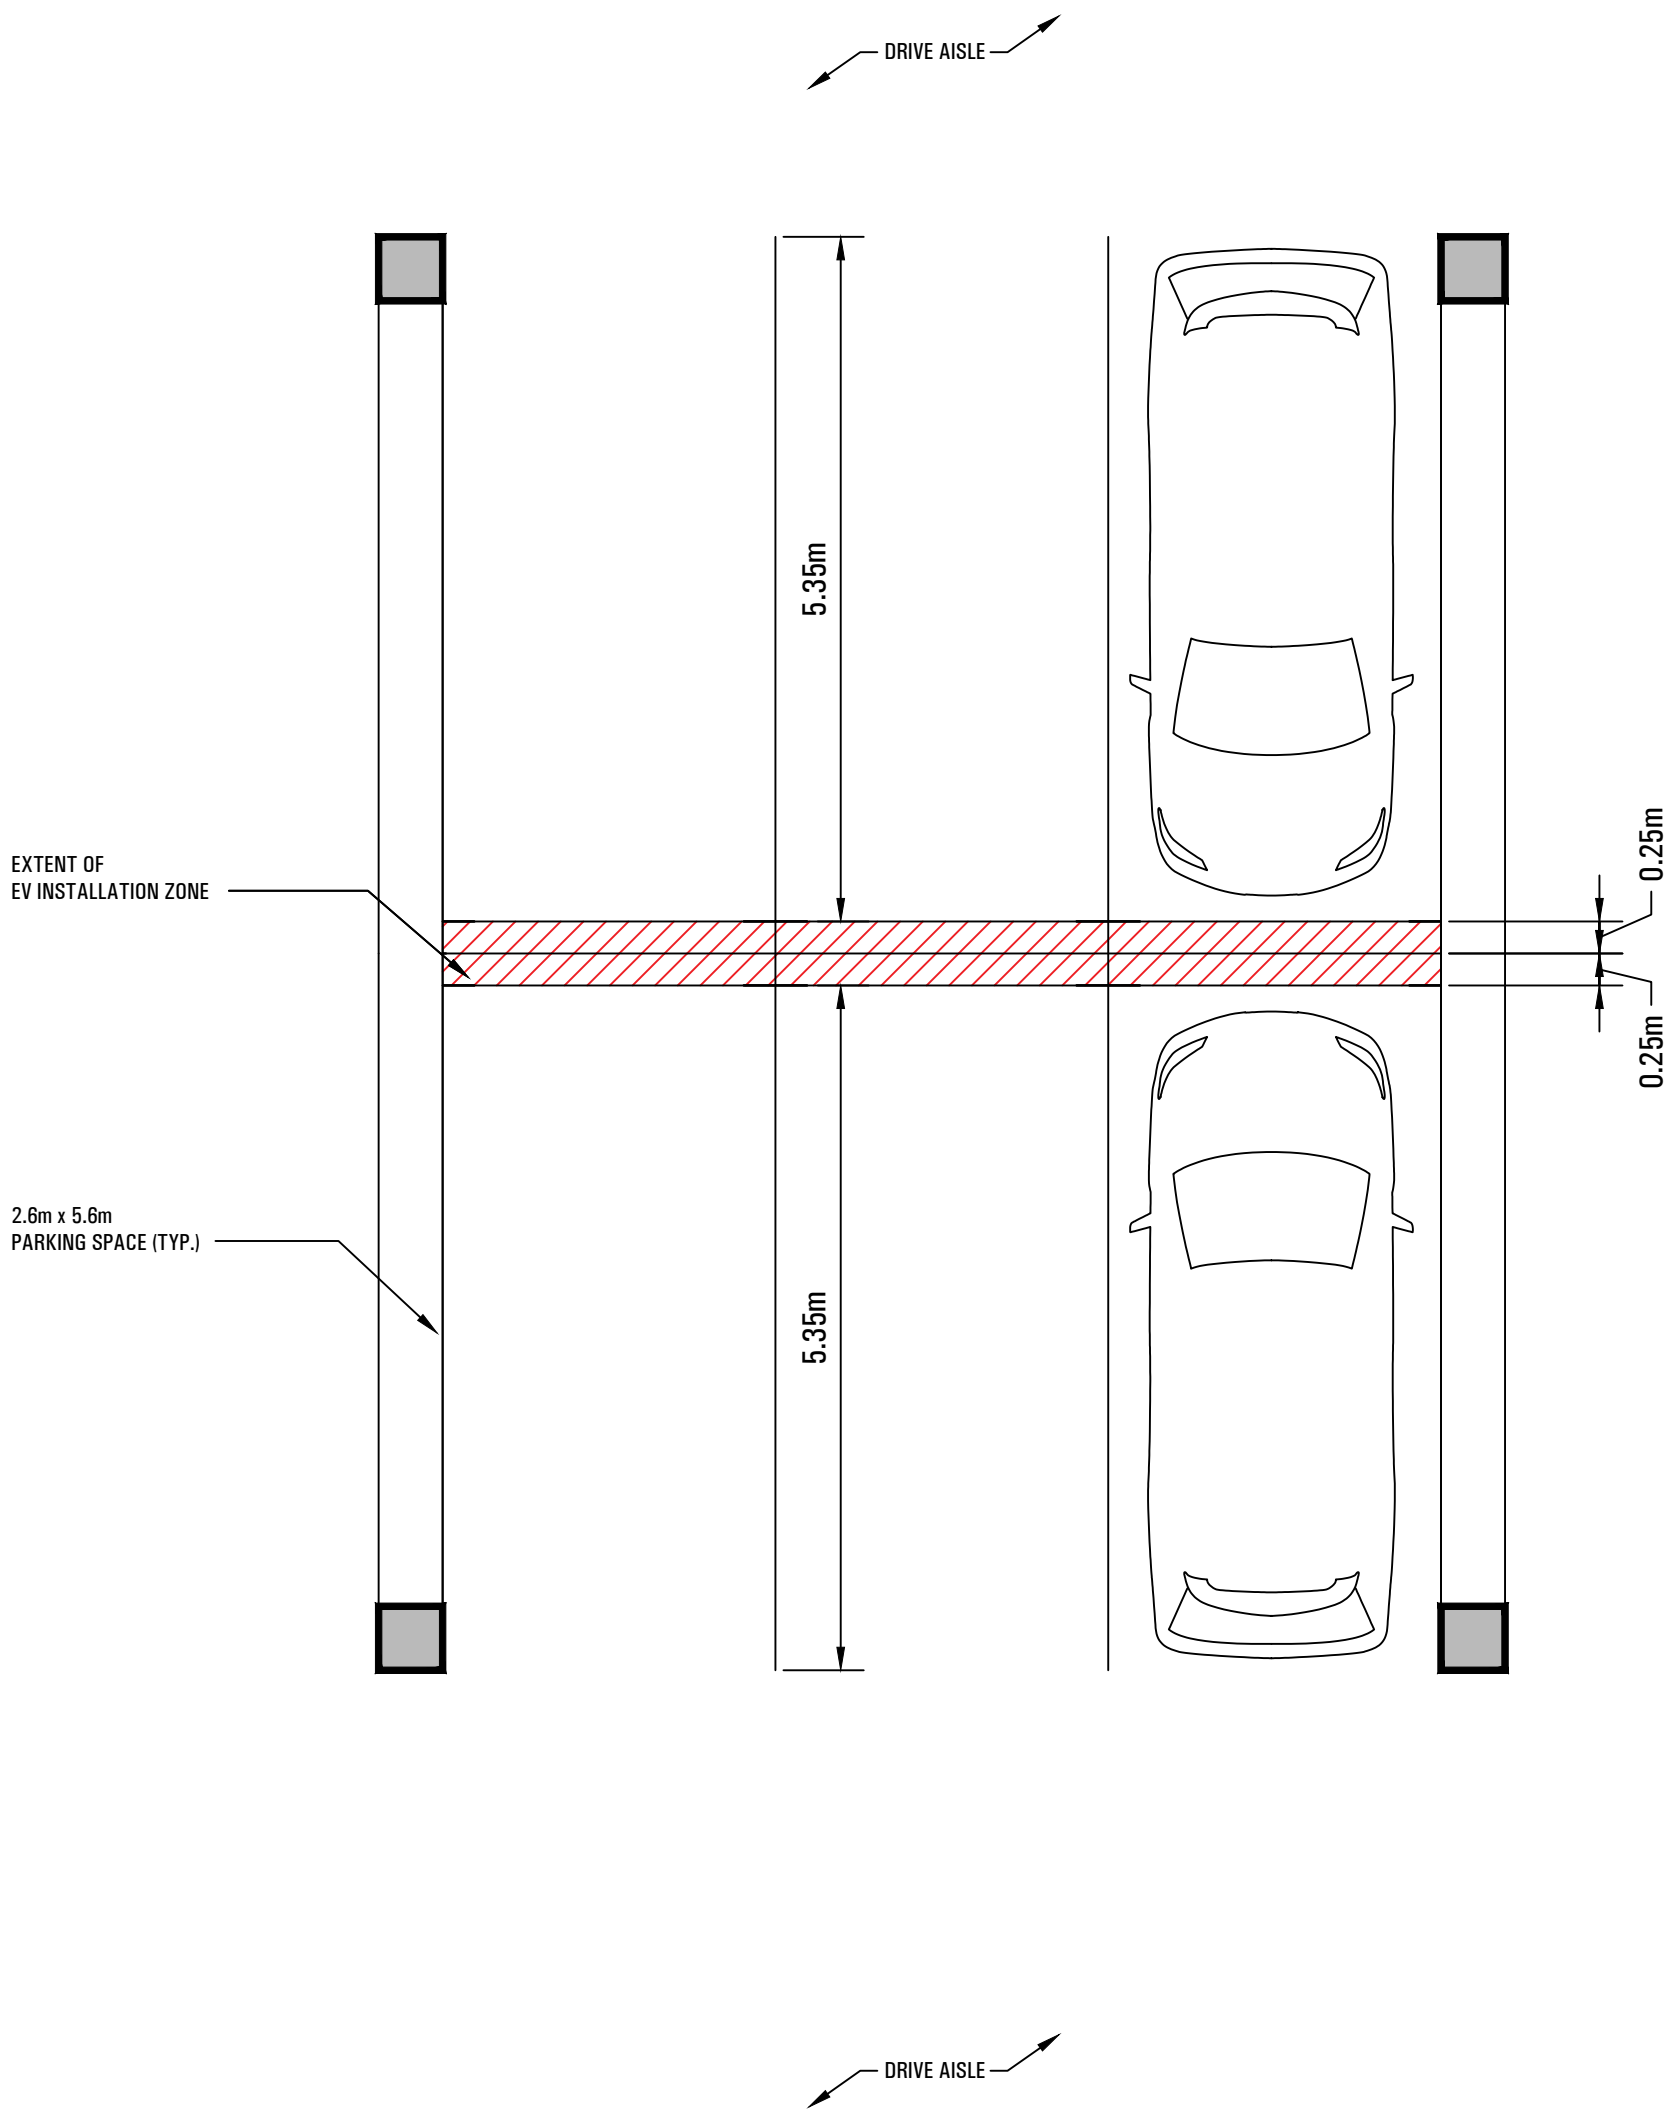


Diagram 4 - Regular Parking Space (without wall)