


GENERIC SECTION
PARKING RAMP WITH 10% SLOPE

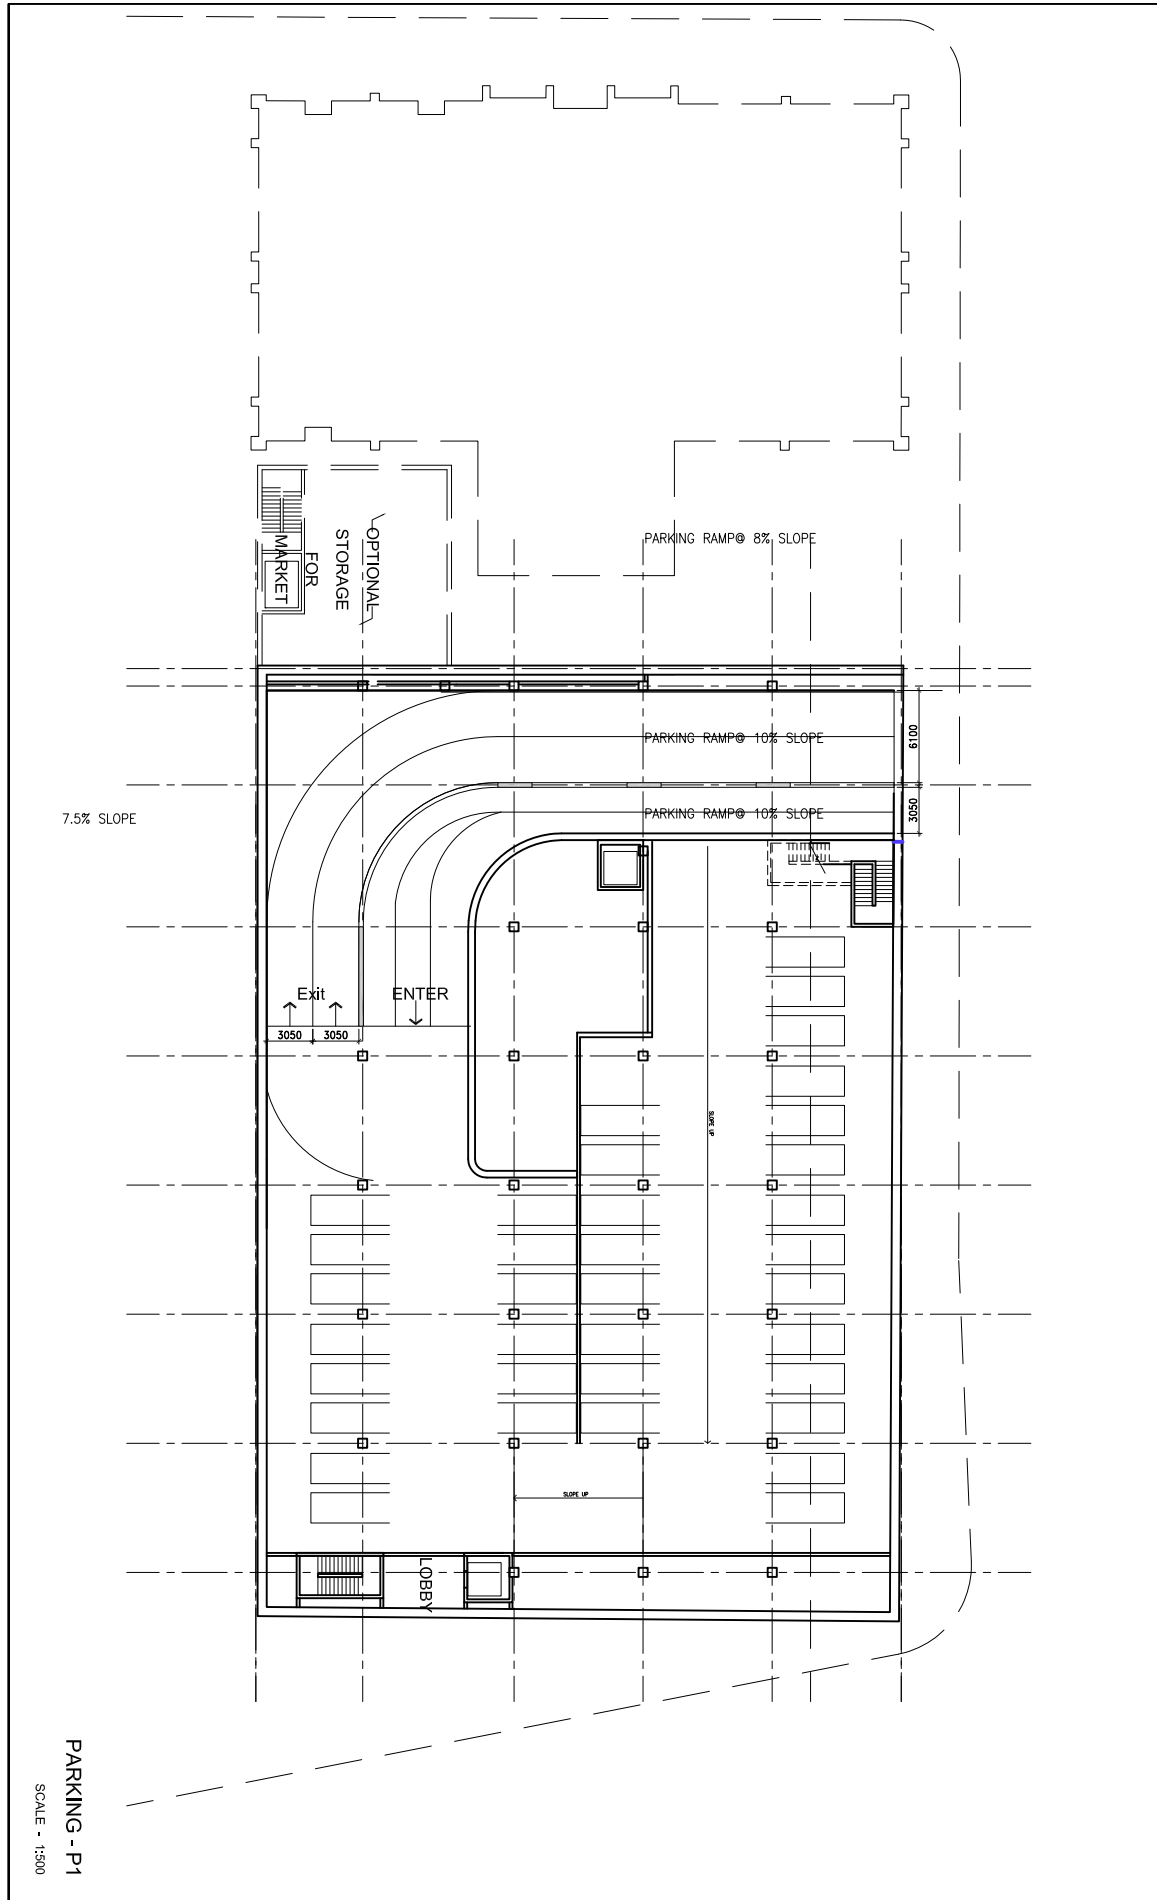

PARKING - P1
SCALE - 1:300