


Commemorative Railing Design Planned

- ⌘ 2004 a commemorative railing design is proposed
- ⌘ 2004-2006 construction and execution of railing design

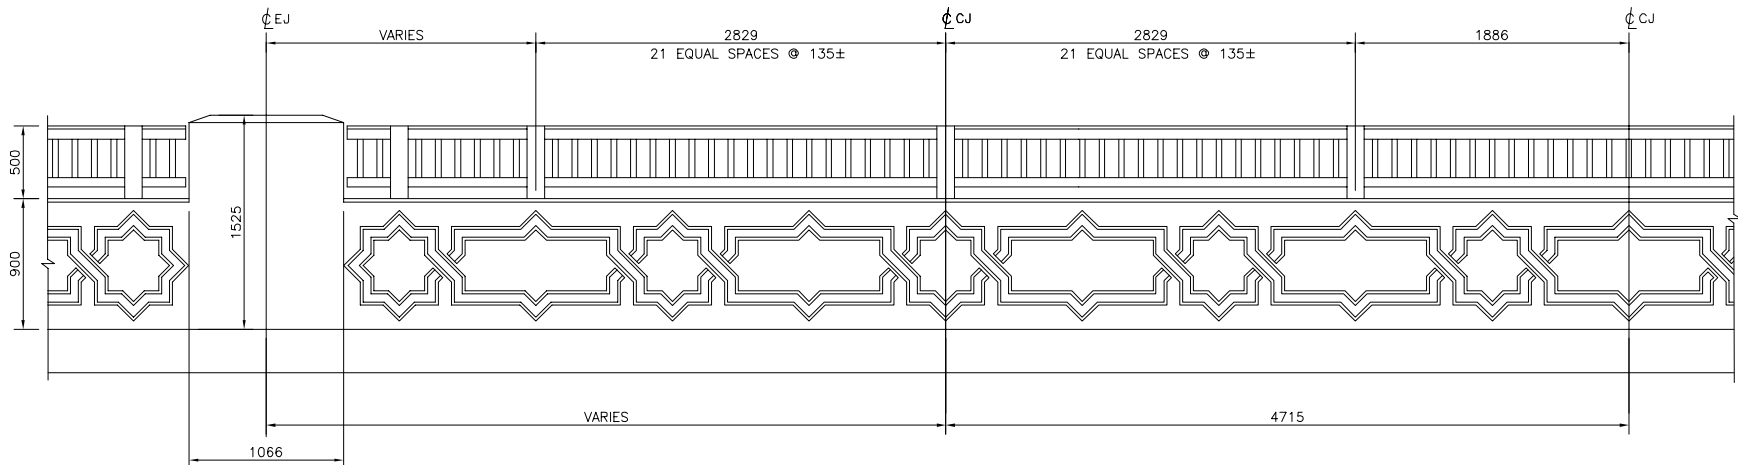

TYPICAL PATTERN LAYOUT