

TRANSIT PLATFORMS

Number: 13 transit platforms will be located between Yonge Street and Tweedsmuir Avenue.

Location: Platforms will be located at the far side of intersections to enable streetcar priority through the intersection.

Dimensions: Platforms will be at least 2.0m wide and 36.0m long and will be raised above the trackbed by 160mm.

Safety: Guardrails will be located along the roadway edge of the platform. Guardrails will be located at

each end of the shelter and continue to the planter and crosswalk. The purpose of the guardrail is to protect passengers from colliding vehicles.


Access: Access is provided from the crosswalk only for pedestrian safety. A ramp is provided from the crosswalk to the main platform area. The connection of the ramp at the crosswalk is discernable by texture variation.

Materials: Pedestrian areas of the platform will be constructed of reinforced concrete with an enhanced surface treatment comprised of colored concrete unit


paving for a lightly textured, visually contrasting, non-slip surface. Unit paving will be arranged in a bold stripe pattern that is visually consistent with the crosswalk and sidewalk decorative pattern.

Accessibility: Minimum dimension between the track-side curb and any adjacent object located on the platform will be 1.5m. This will provide an unobstructed area for barrier free movement along the platform.

Planter: A landscape planter will be located at each end of the platform and will include three purple beech trees and 'spireas' planted at the base.

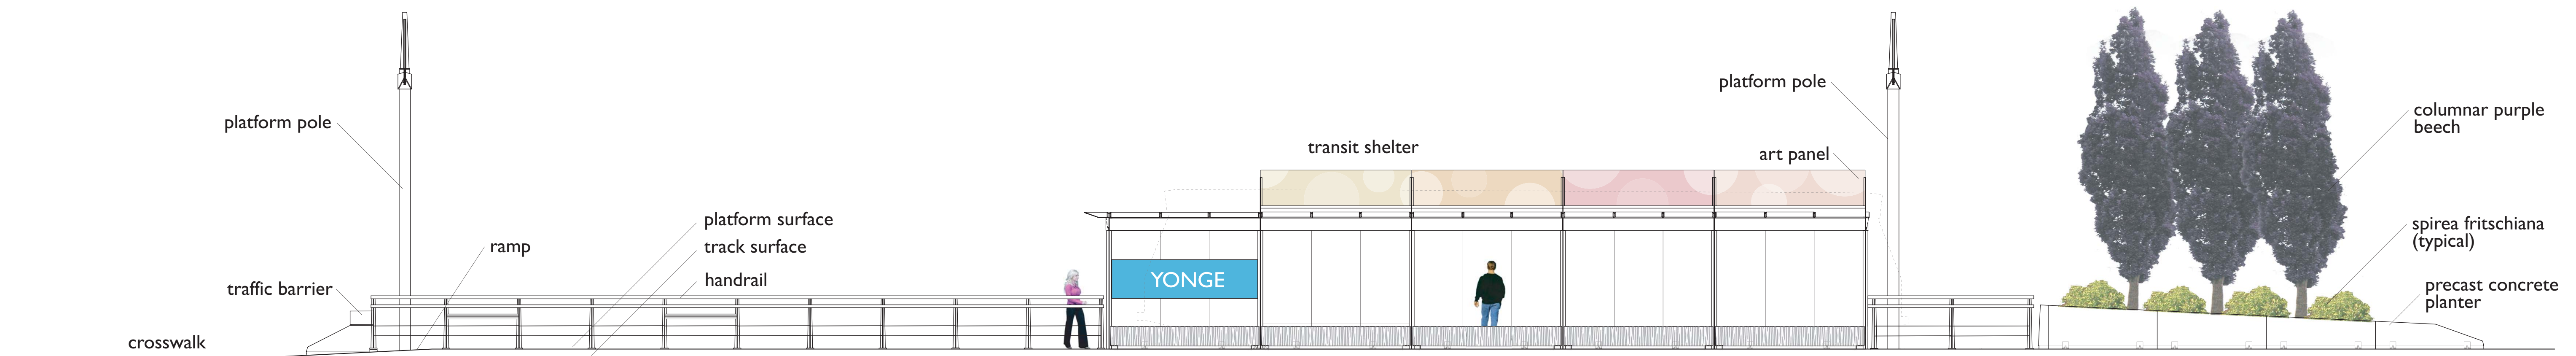

Elevation of Platform (facing road) scale 1:140

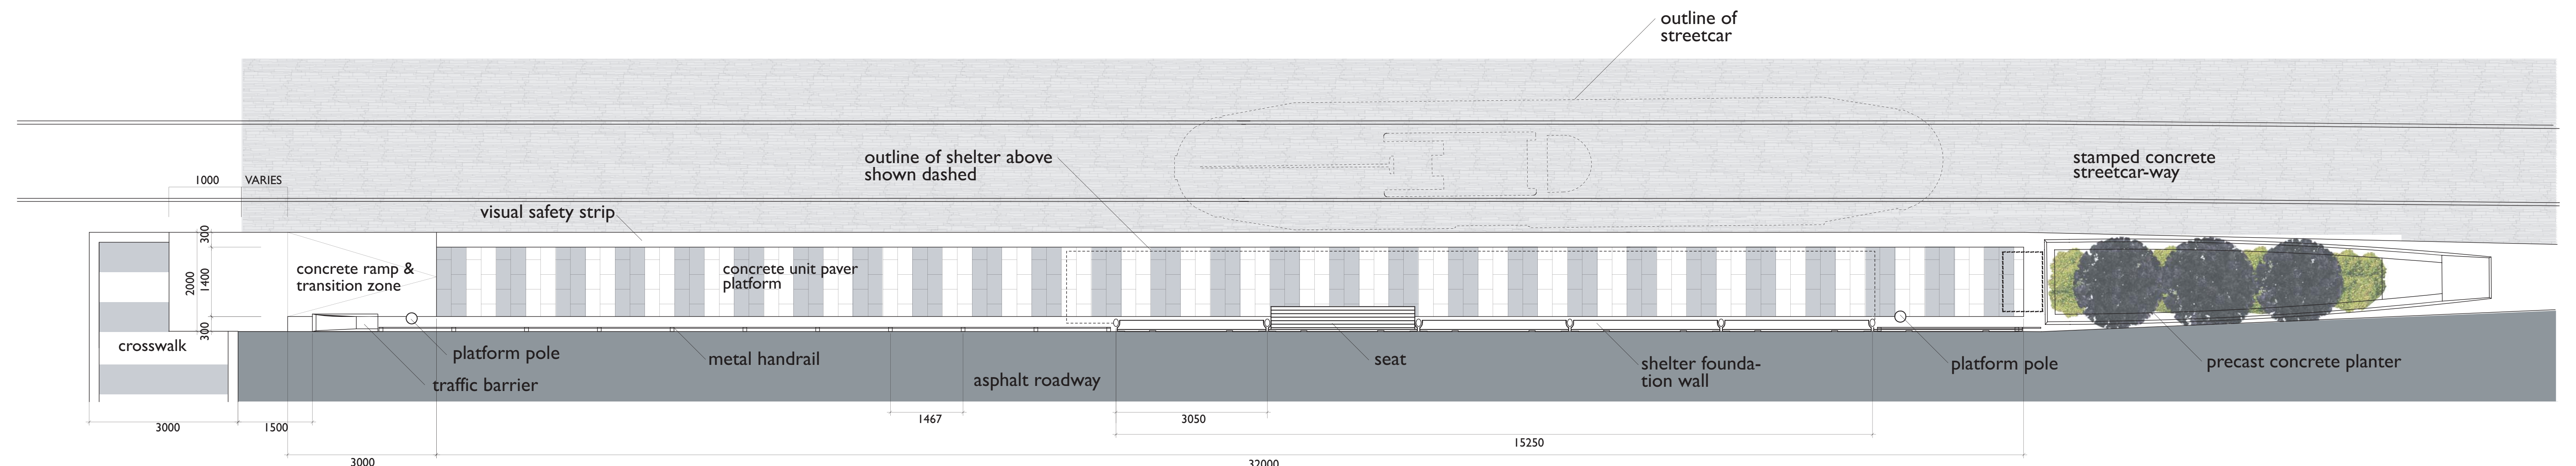

Plan of Platform scale 1:140