


SECTION A-A
1:75 SCALE

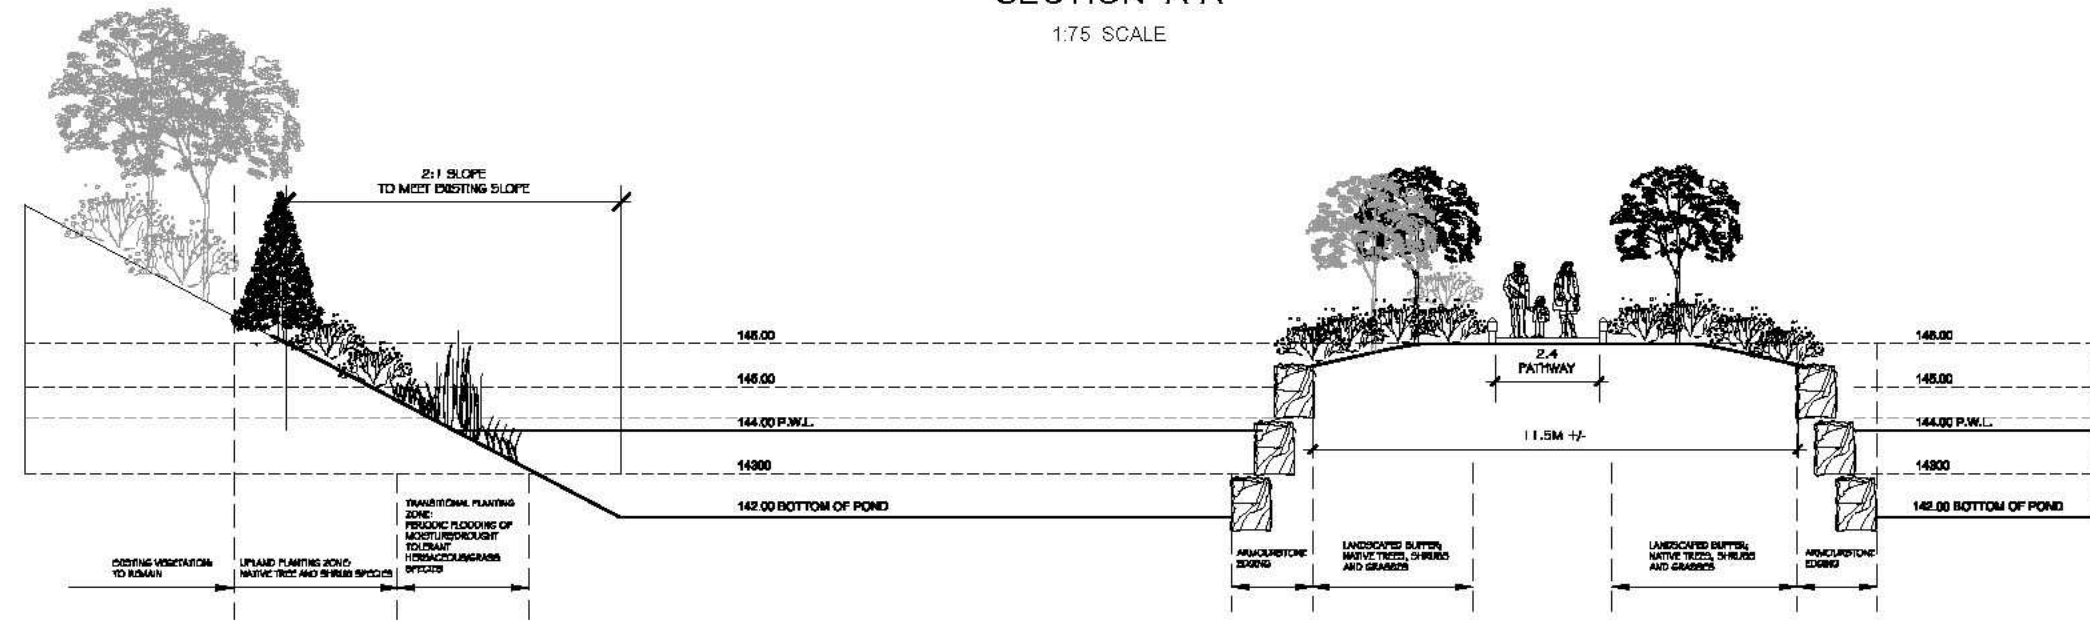

SECTION B-B
1:75 SCALE

PROPOSED STORMWATER
MANAGEMENT POND
CROSS SECTIONS

EARL BALES PARK
PROPOSED STORMWATER MANAGEMENT POND
CITY OF TORONTO
14.04066.01.LA1
JUNE 7, 2005
SCALE: 1:75



FILENAME: J:\ARBS\landscaping\2005\14-04066-01-LA1 Earl Bales Park\Drawings\3 June L-1.dwg
PLOTDATE: Jun 07, 2005 - 12:55pm