



TREECODE	STREET	TREE SPECIES	CLASS NO.	TREE GROUP	HEALTH RATE	TREE DIAMETER (CM)
DD1	Donwoods Drive	norway maple	2	Non-Native Hardwoods	Good	50
DD14	Donwoods Drive	manitoba maple			Good	35
DD24	Donwoods Drive	basswood	1	Native Hardwoods	Poor	40
DG2	Donwoods Grove	colorado spruce	4	Non-Native Conifers	Good	45
DG3	Donwoods Grove	colorado spruce	4	Non-Native Conifers	Good	45
DG4	Donwoods Grove	colorado spruce	4	Non-Native Conifers	Good	45
DG9	Donwoods Grove	manitoba maple			Good	70

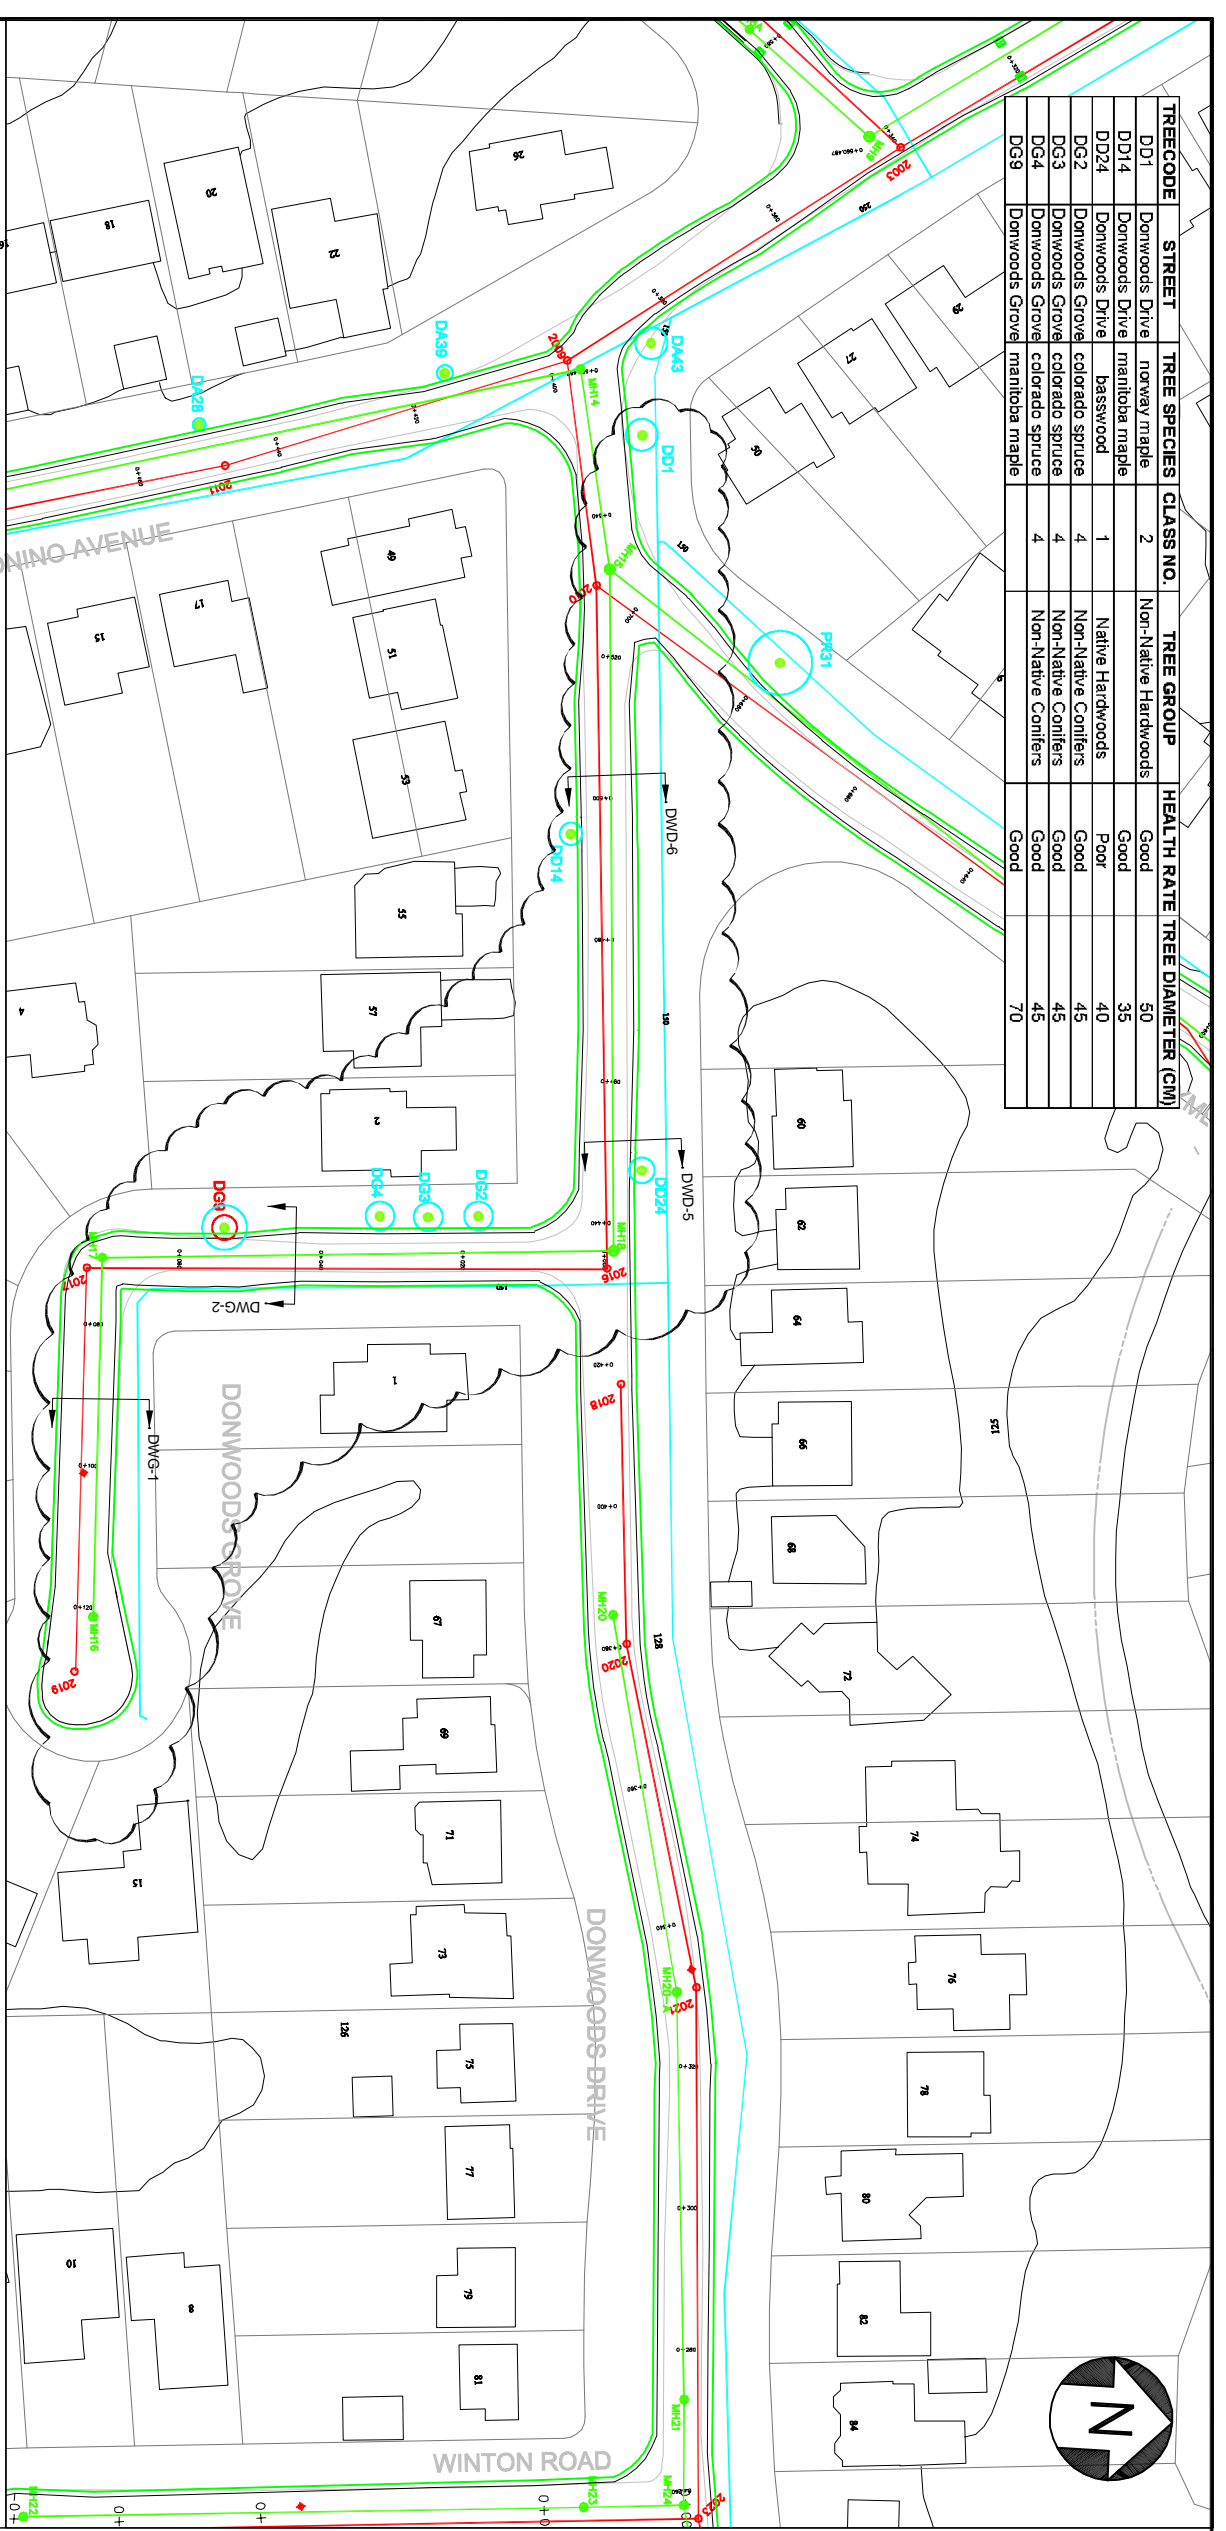

continued drawing B-2
continued drawing B-3

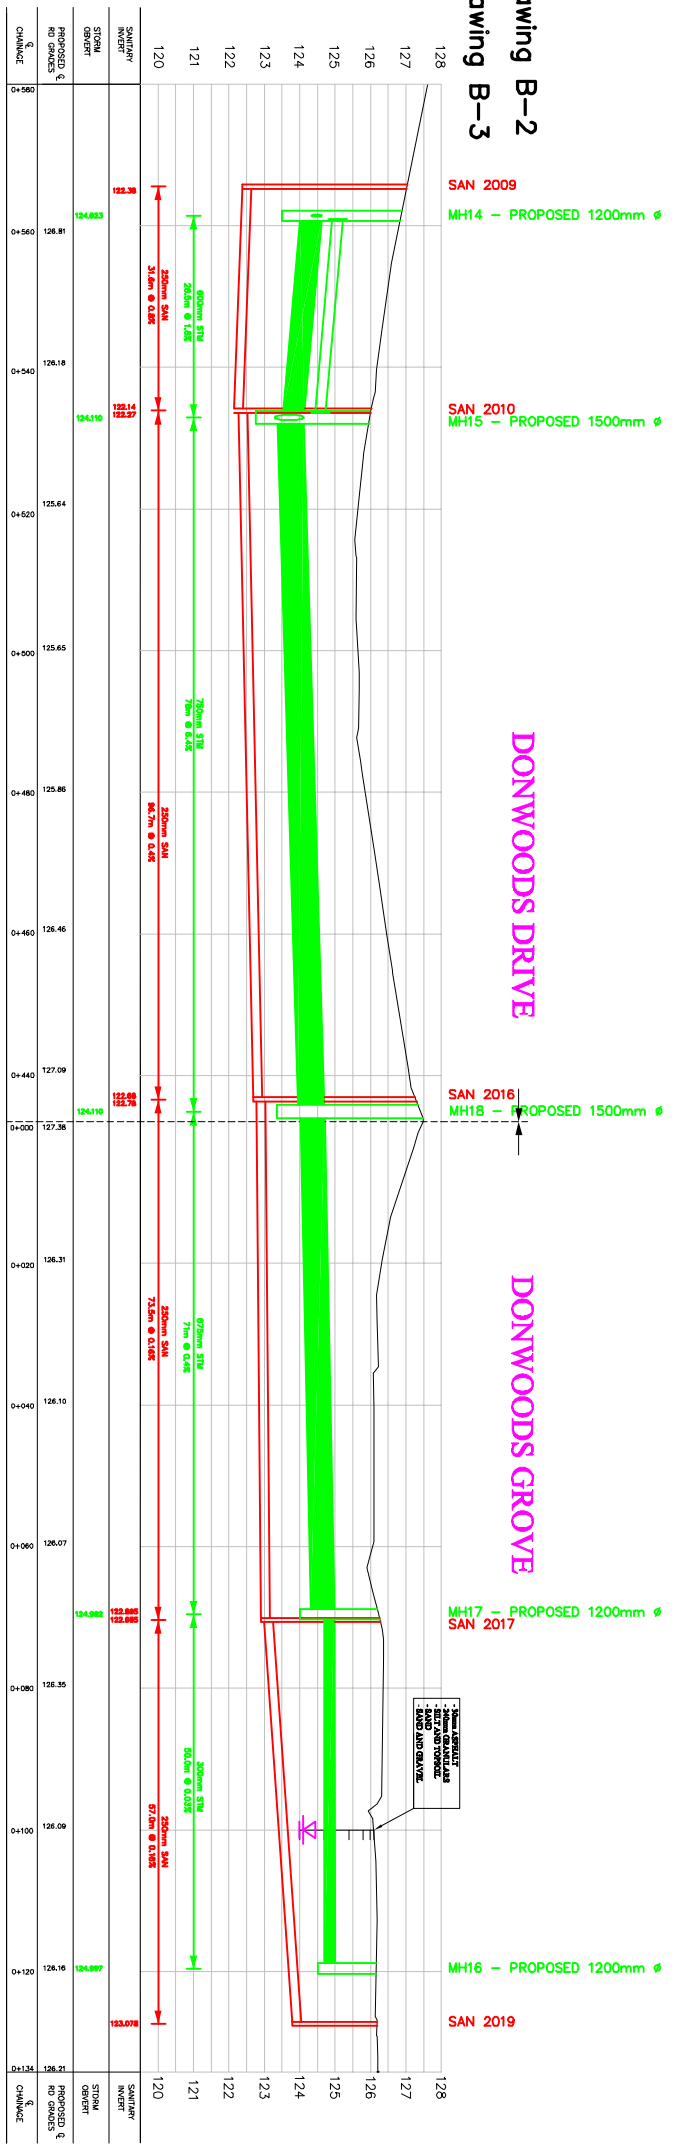

KEY PLAN (NOT TO SCALE)

LEGEND:

- Water main system
- Storm sewer system
- Sanitary sewer system
- Road Challenge
- Lot Line
- House
- Contour Line
- Tree buffer of 2 times tree diameter
- Tree buffer of 4 times tree diameter
- Edge of Road Construction
- Proposed Edge of Road Pavement
- Existing Edge of Road Pavement

REVISIONS:

No.	By	Date	Revision

CLIENT:

DESIGNED BY:

APPROVED BY:

PRODUCT:

PROJECT:

STAFF:

PLAN AND PROFILE
DONWOODS DRIVE &
DONWOODS GROVE


Supervised by: FIRST WATSON ENG.
Drawn by: PZT, GME & SW, BHW
Checked by: RAK, GME & SW, BHW
Scale: 1:500
Drawing No.: 63982-B-1
Sheet No.: B1

Aquafor Beech Limited


TORONTO

HOGG'S HOLLOW


TREECODE	STREET	TREE SPECIES	CLASS NO.	TREE GROUP	HEALTH RATE	TREE DIAMETER (CM)
DD80	Donwoods Drive	sugar maple	1	Native Hardwoods	Good	55
DD81	Donwoods Drive	red maple	1	Native Hardwoods	Good	30
DD85	Donwoods Drive	silver maple	1	Native Hardwoods	Good	25
DD88	Donwoods Drive	norway maple	2	Non-Native Conifers	Good	50
DD90	Donwoods Drive	norway maple	2	Non-Native Conifers	Good	50

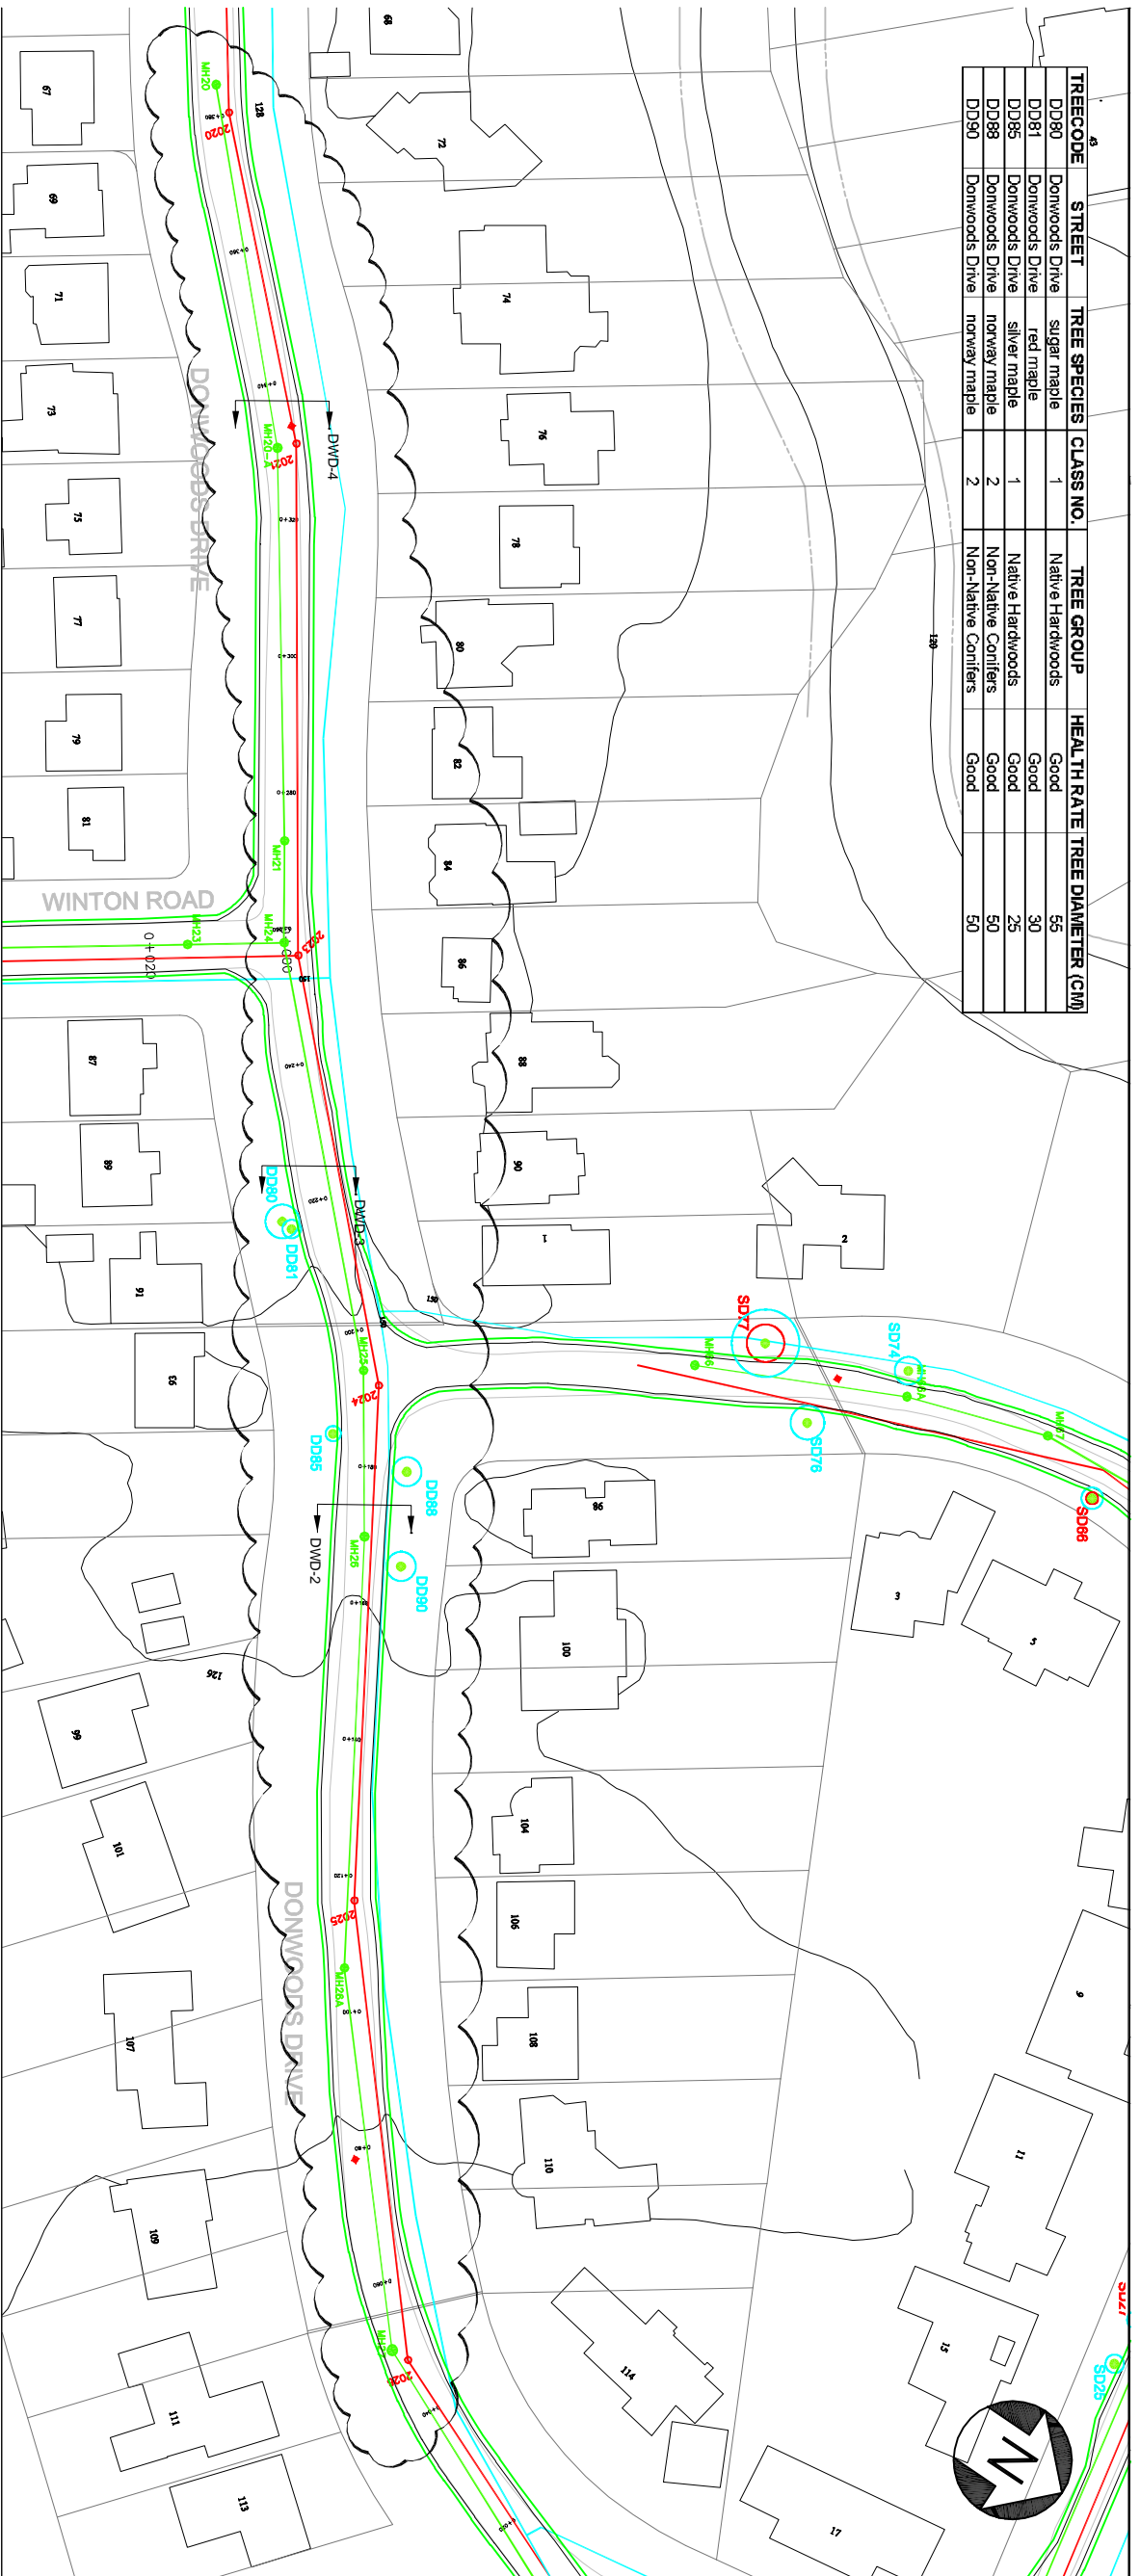

continued C-1

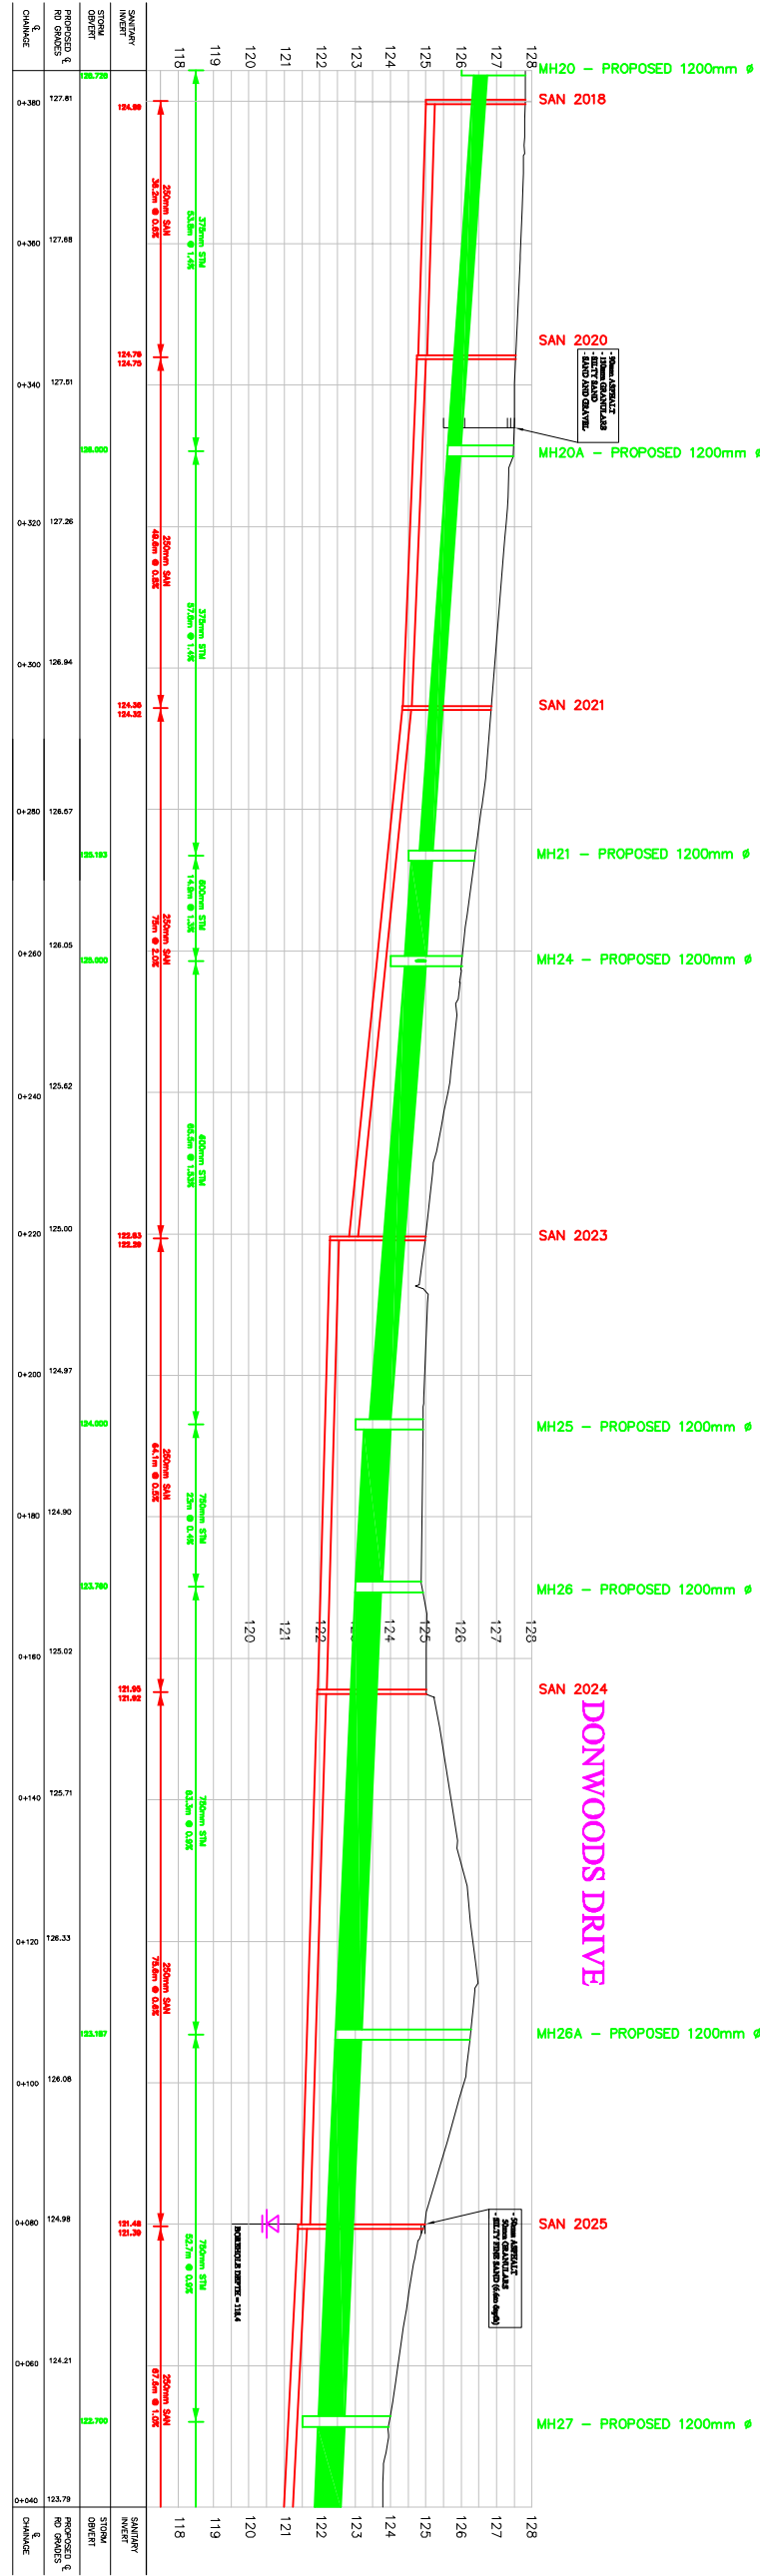

KEY PLAN (NOT TO SCALE)

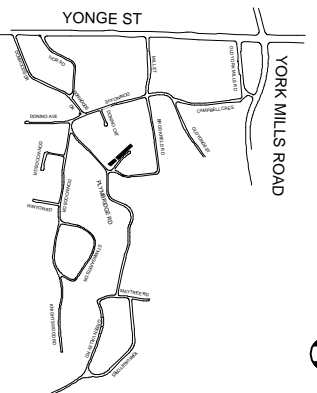

LEGEND:

- Water main system
- Storm sewer system
- Sanitary sewer system
- Road Change
- Lot Line
- House
- Contour Line
- Tree buffer at 2 times tree diameter
- Tree buffer at 4 times tree diameter
- Edge of Road Construction
- Proposed Edge of Road Pavement
- Existing Edge of Road Pavement

No.	By	Date	Revision



CLIENT:

PRODUCT:

HOGG'S HOLLOW

TITLE:

PLAN AND PROFILE
DONWOODS DRIVE
 STA. 0+040 TO STA. 0+380

Prepared by: FIRST NATION ENG. File: HOGGSHOLLOW/DONWOODS DRIVE
 Drawn by: JYT, CHK'D BY: BJW Drawing No. 63982-C-2
 Scale: 1:2500 Date: 2024-08-20

