


# LIGHTING DETAIL

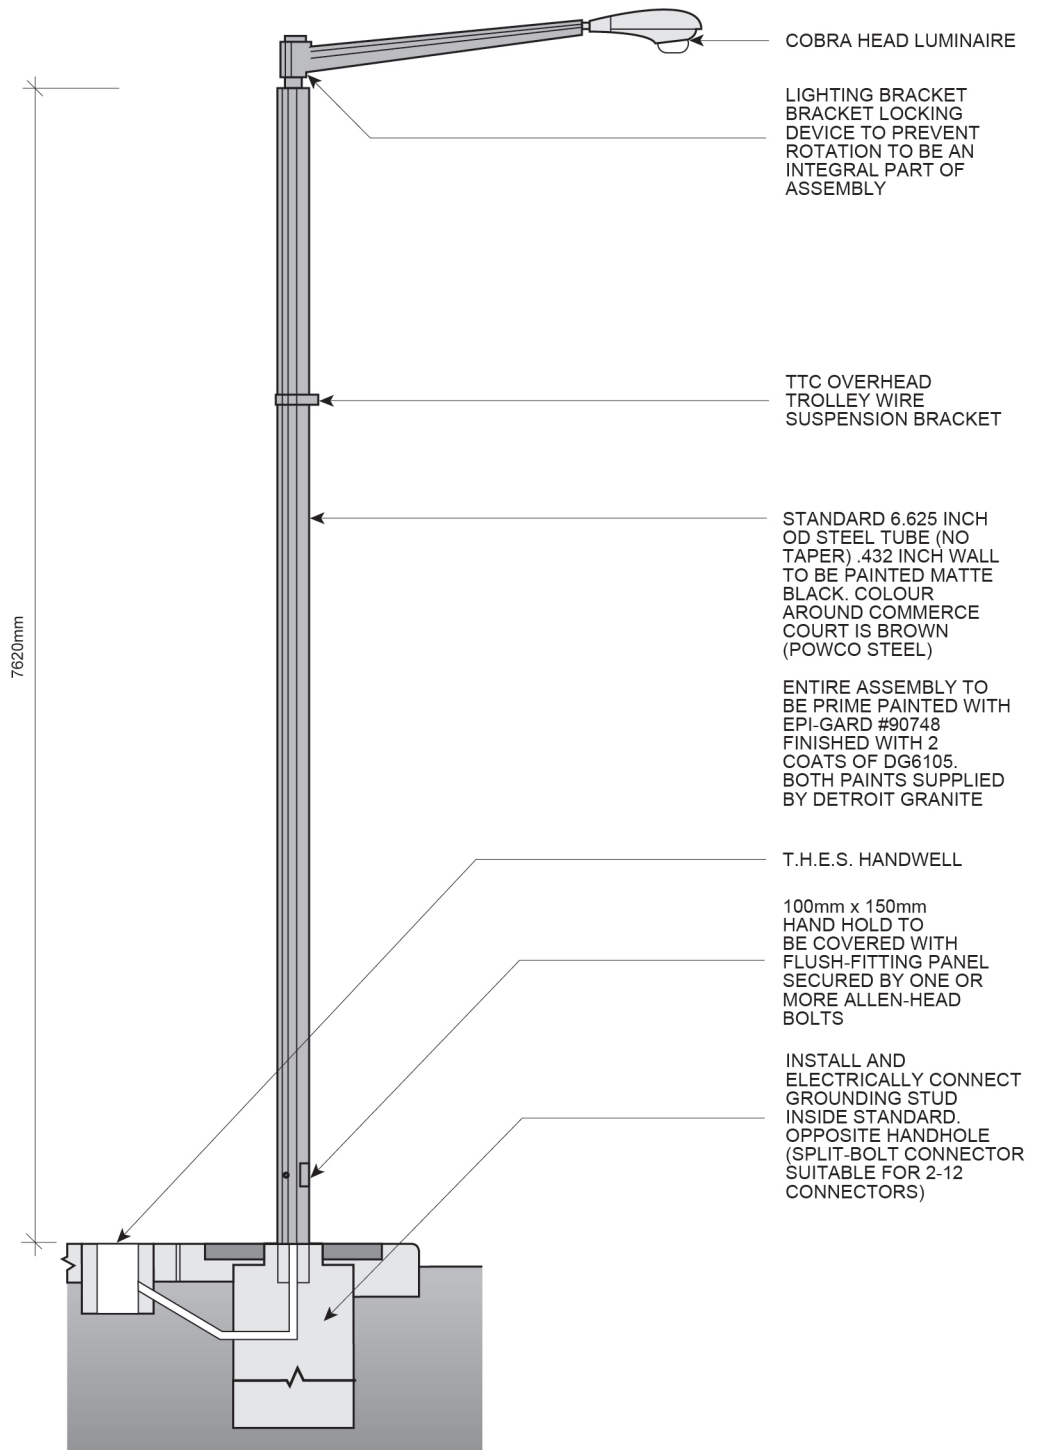

NOTE: WATTAGE TO  
BE DETERMINED ACCORDING  
TO SITE CONDITIONS BY  
TRANSPORTATION SERVICES.

LIGHT POLES CAN BE  
BURIED DIRECTLY INGROUND.