

Authority: Etobicoke Community Council Report No. 5, Clause No. 14,
as adopted by City of Toronto Council on June 24, 25 and 26, 2003
Enacted by Council: June 26, 2003

CITY OF TORONTO

BY-LAW No. 487-2003

To enact a by-law pursuant to Chapter 134 of the Etobicoke Municipal Code, a by-law providing for the designation of fire routes in the geographic area of Etobicoke, a by-law of the former City of Etobicoke.

WHEREAS, pursuant to the *City of Toronto Act, 1997*, S.O. 1997, c. 2, every by-law or resolution of an old council that is in force immediately before January 1st, 1998 is deemed to be a by-law or resolution of the Council of the City of Toronto and remains in force, in respect of the part of the urban area to which it applied immediately before January 1st, 1998, until the Council repeals it or amends it to provide otherwise; and

WHEREAS Chapter 134 of the Municipal Code of the former City of Etobicoke provides for the designation of a fire route on the site of a building or structure where the building or structure was in existence at the time of the enactment of this Chapter; and

WHEREAS Chapter 134 of the Etobicoke Municipal Code was in force in the former Etobicoke immediately before January 1st, 1998 and has not been repealed or amended to provide otherwise by the Council of the City of Toronto; and

WHEREAS the owner of a building or structure has applied for the designation of a Fire Route on the site, as provided for in Chapter 134-6 of the Etobicoke Municipal Code; and

WHEREAS the Fire Route has been constructed in accordance with Chapter 134 of the Etobicoke Municipal Code; and

WHEREAS Chapter 134 of the Etobicoke Municipal Code requires the enactment of a by-law to designate the Fire Route;

The Council of the City of Toronto HEREBY ENACTS as follows:

1. By this By-law a Fire Route is designated on the following sites:

350 Evans Avenue
312 Humber College Boulevard
1020 Islington Avenue
88 Palace Pier Court
237 Queens Plate Drive
330 Queens Plate Drive
1608 The Queensway

as shown on the plans attached hereto as Schedules A, B, C, D, E, F and G which form part of this By-law.


ENACTED AND PASSED this 26th day of June, A.D. 2003.

CASE OOTES,
Deputy Mayor

ULLI S. WATKISS
City Clerk

(Corporate Seal)

SCHEDULE A

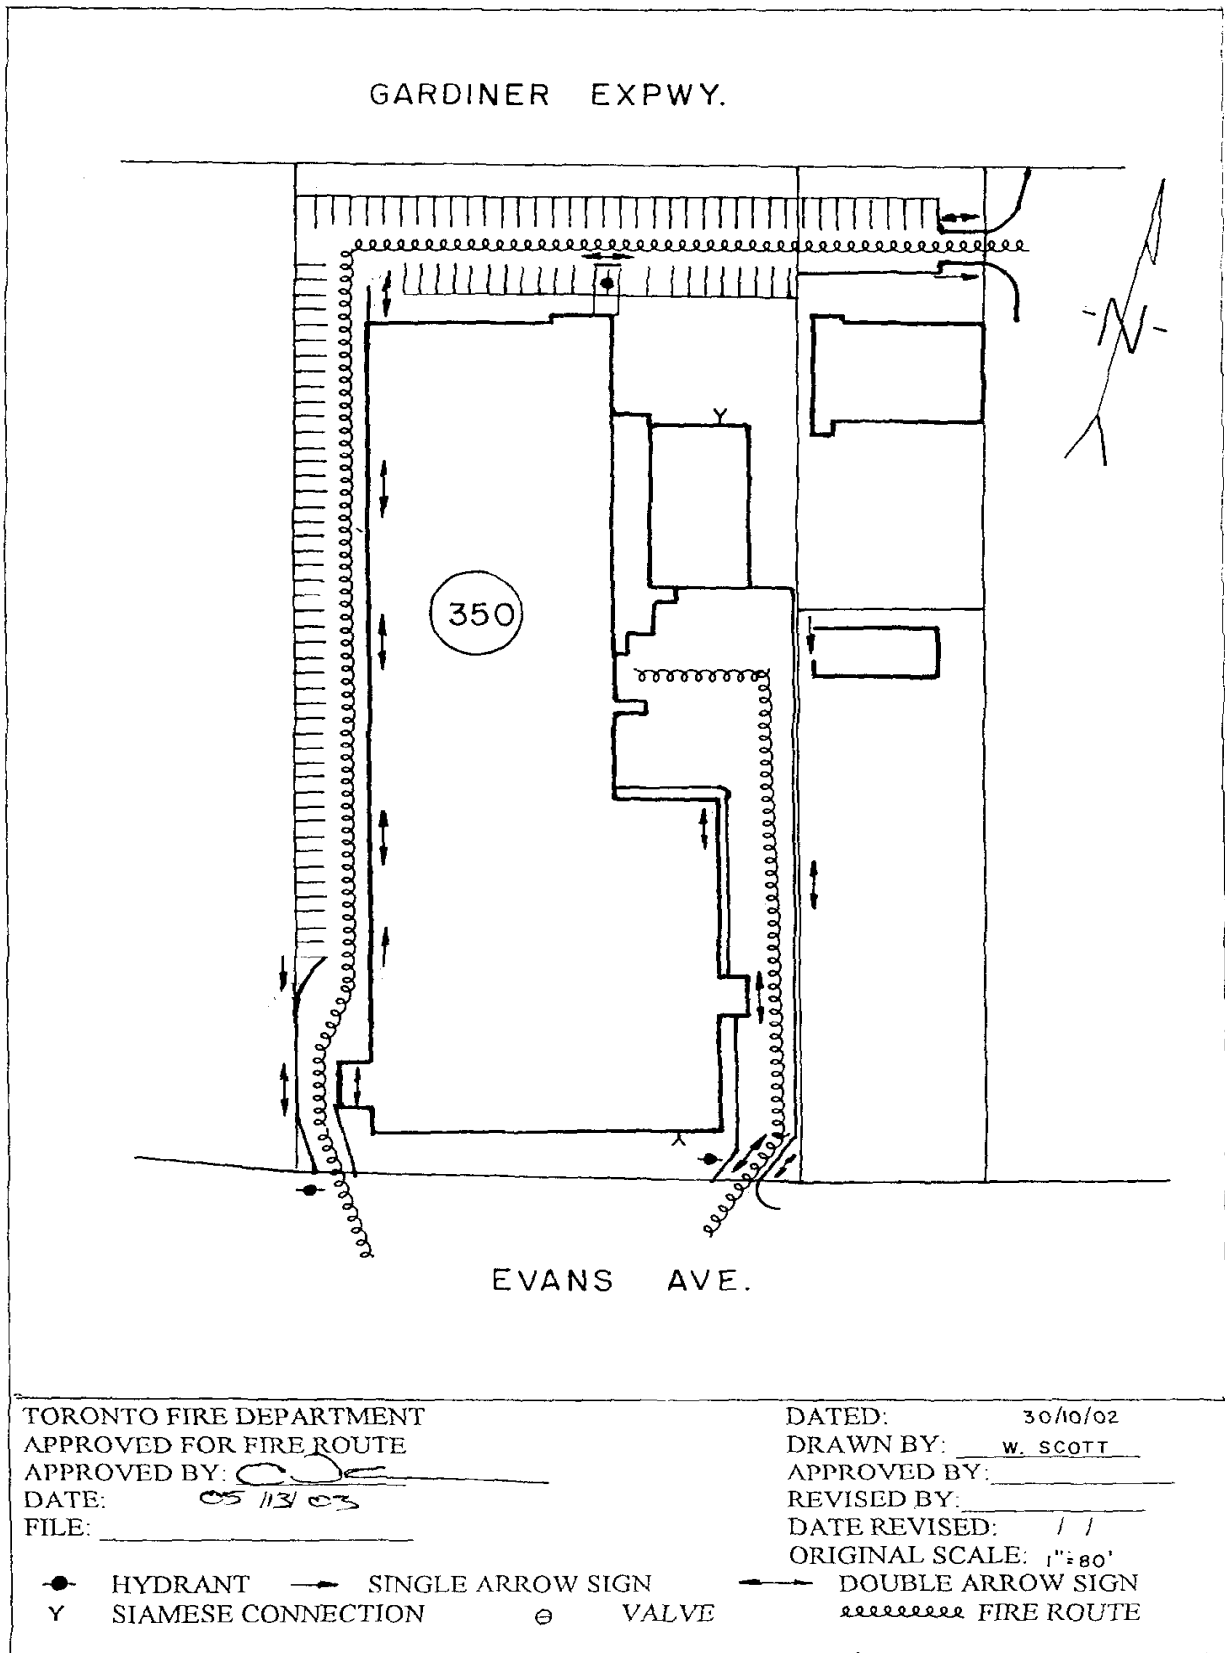

SCHEDULE B

HUMBER COLLEGE BLVD.

312

ORIGINAL SCALE: 1:800

TORONTO FIRE DEPARTMENT
 APPROVED FOR FIRE ROUTE BY:
 Date: 05/13/03
 File: _____

DRAWN BY: W. SCOTT
 DATE: 21/02/03
 APPROVAL: _____
 REVISED: ____/____/____
 REVISED: ____/____/____

● HYDRANT
 - - - - - FIRE ROUTE
 Y SIAMESE CONNECTION

⊙ VALVE
 ↔ DOUBLE ARROW SIGN
 → SINGLE ARROW SIGN

SCHEDULE C

1020

TITAN RD.

ISLINGTON AVE.

DISTRICT 2 (ETOBICOKE)


TORONTO FIRE DEPARTMENT
APPROVED FOR FIRE ROUTE

APPROVED BY: COE
DATE: 13/05/2003
FILE: _____


DATED: 18/02/03
DRAWN BY: W. SCOTT
REVISED BY: _____
APPROVED BY: _____
PAGE NUMBER: _____
SCALE: 1"=100'

◆ HYDRANT
 ○ VALVE
 Y SIAMESE CONNECTION
 → SINGLE ARROW SIGN
 ⇌ DOUBLE ARROW SIGN
 ===== FIRE ROUTE


SCHEDULE D

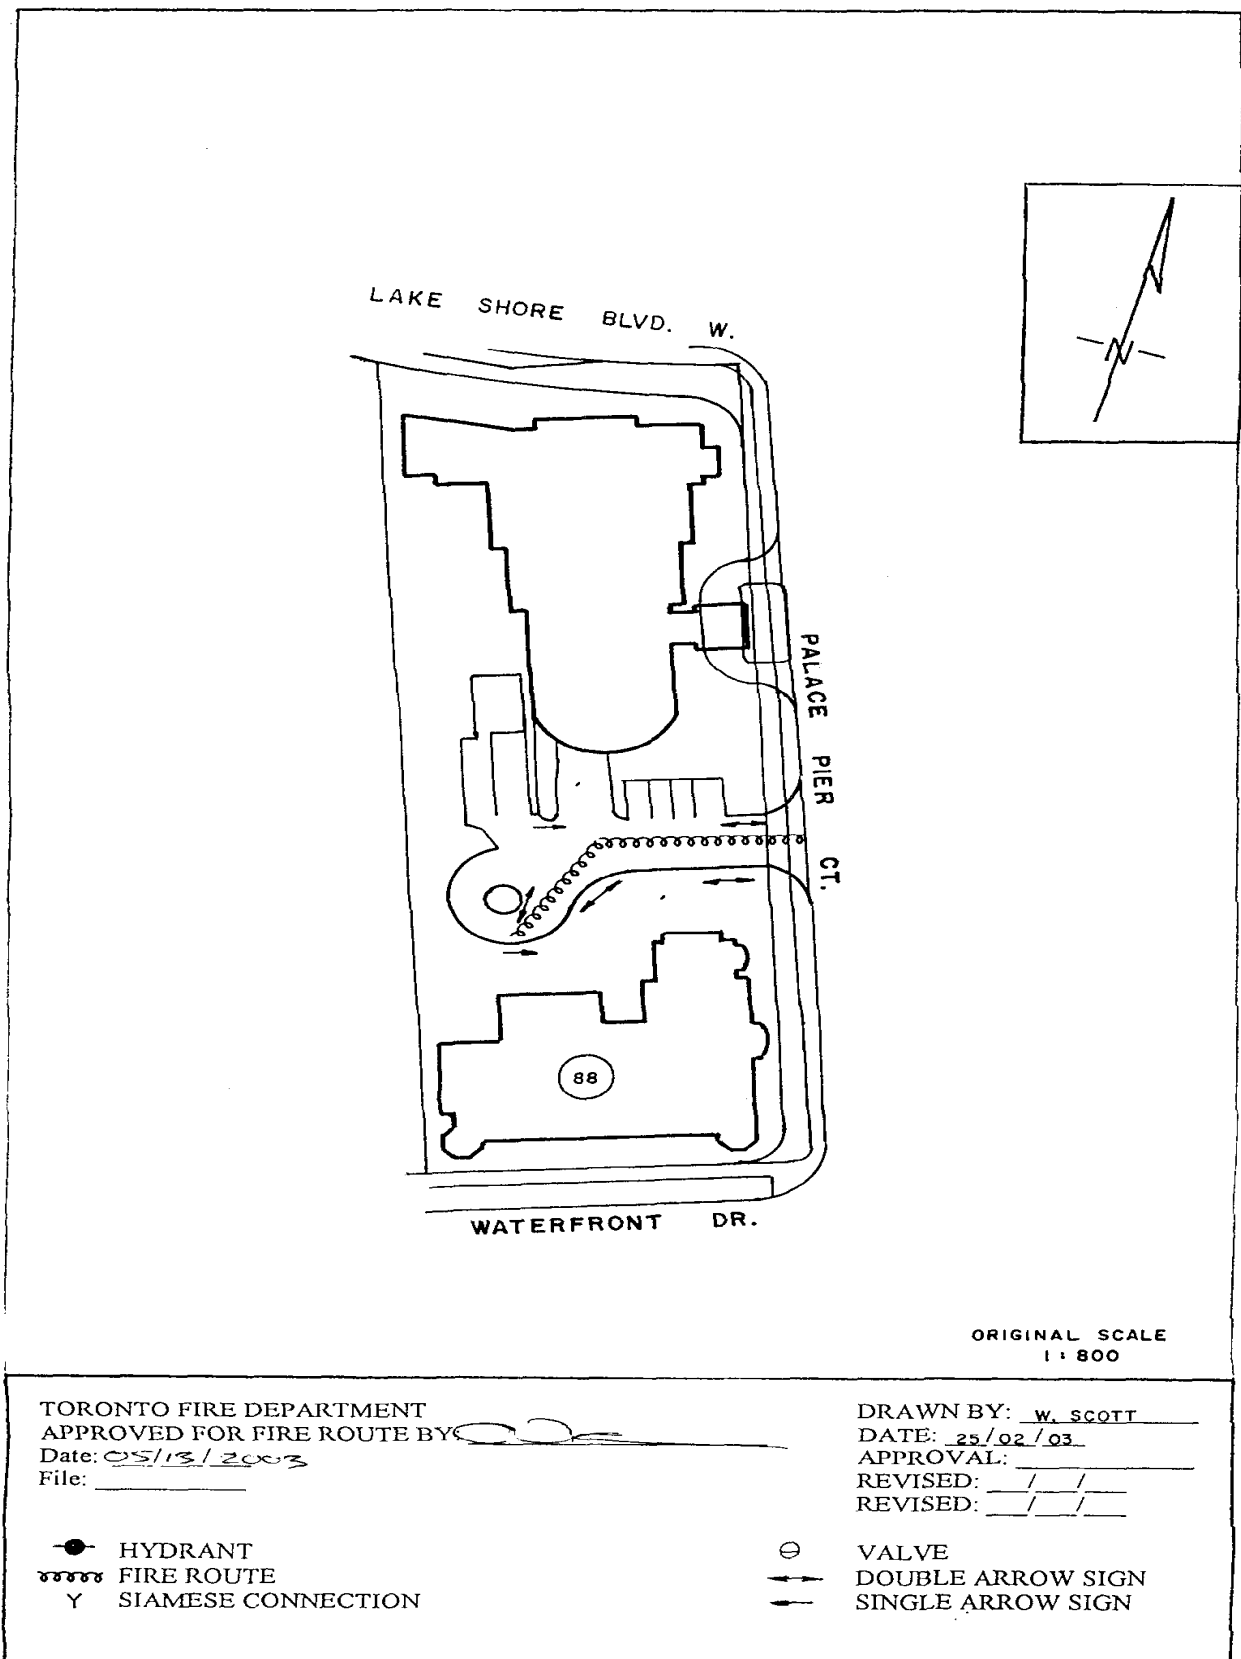

SCHEDULE E

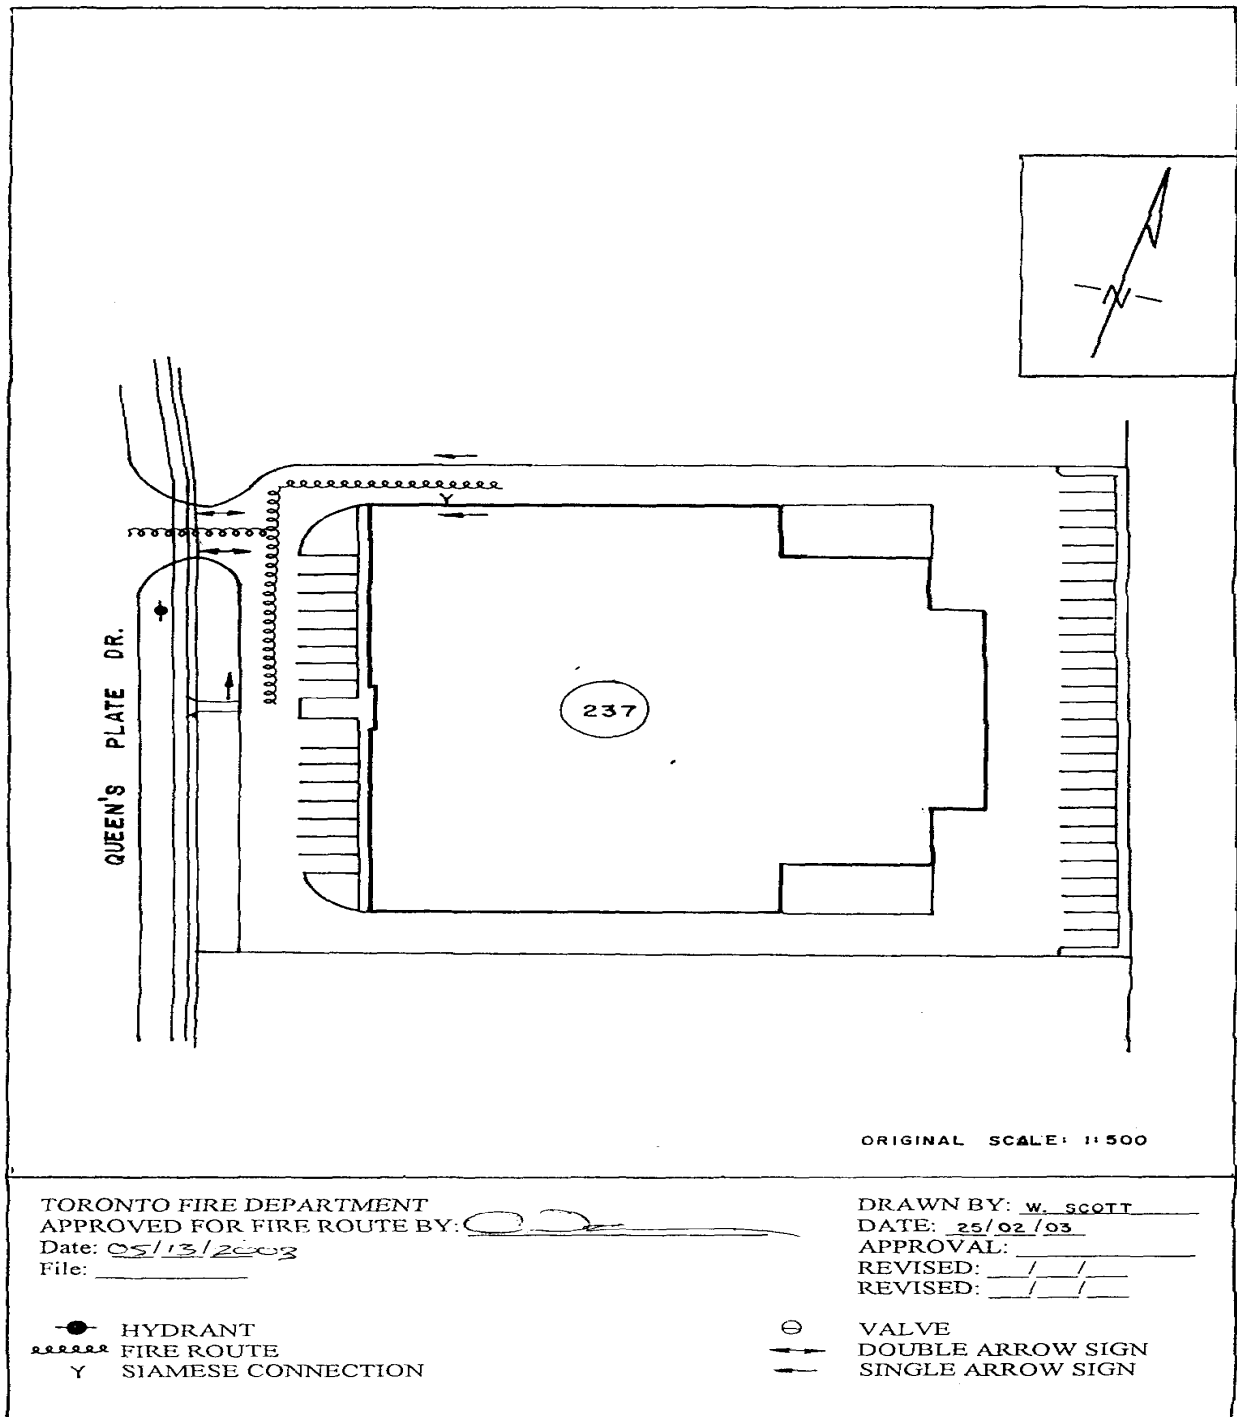

SCHEDULE F

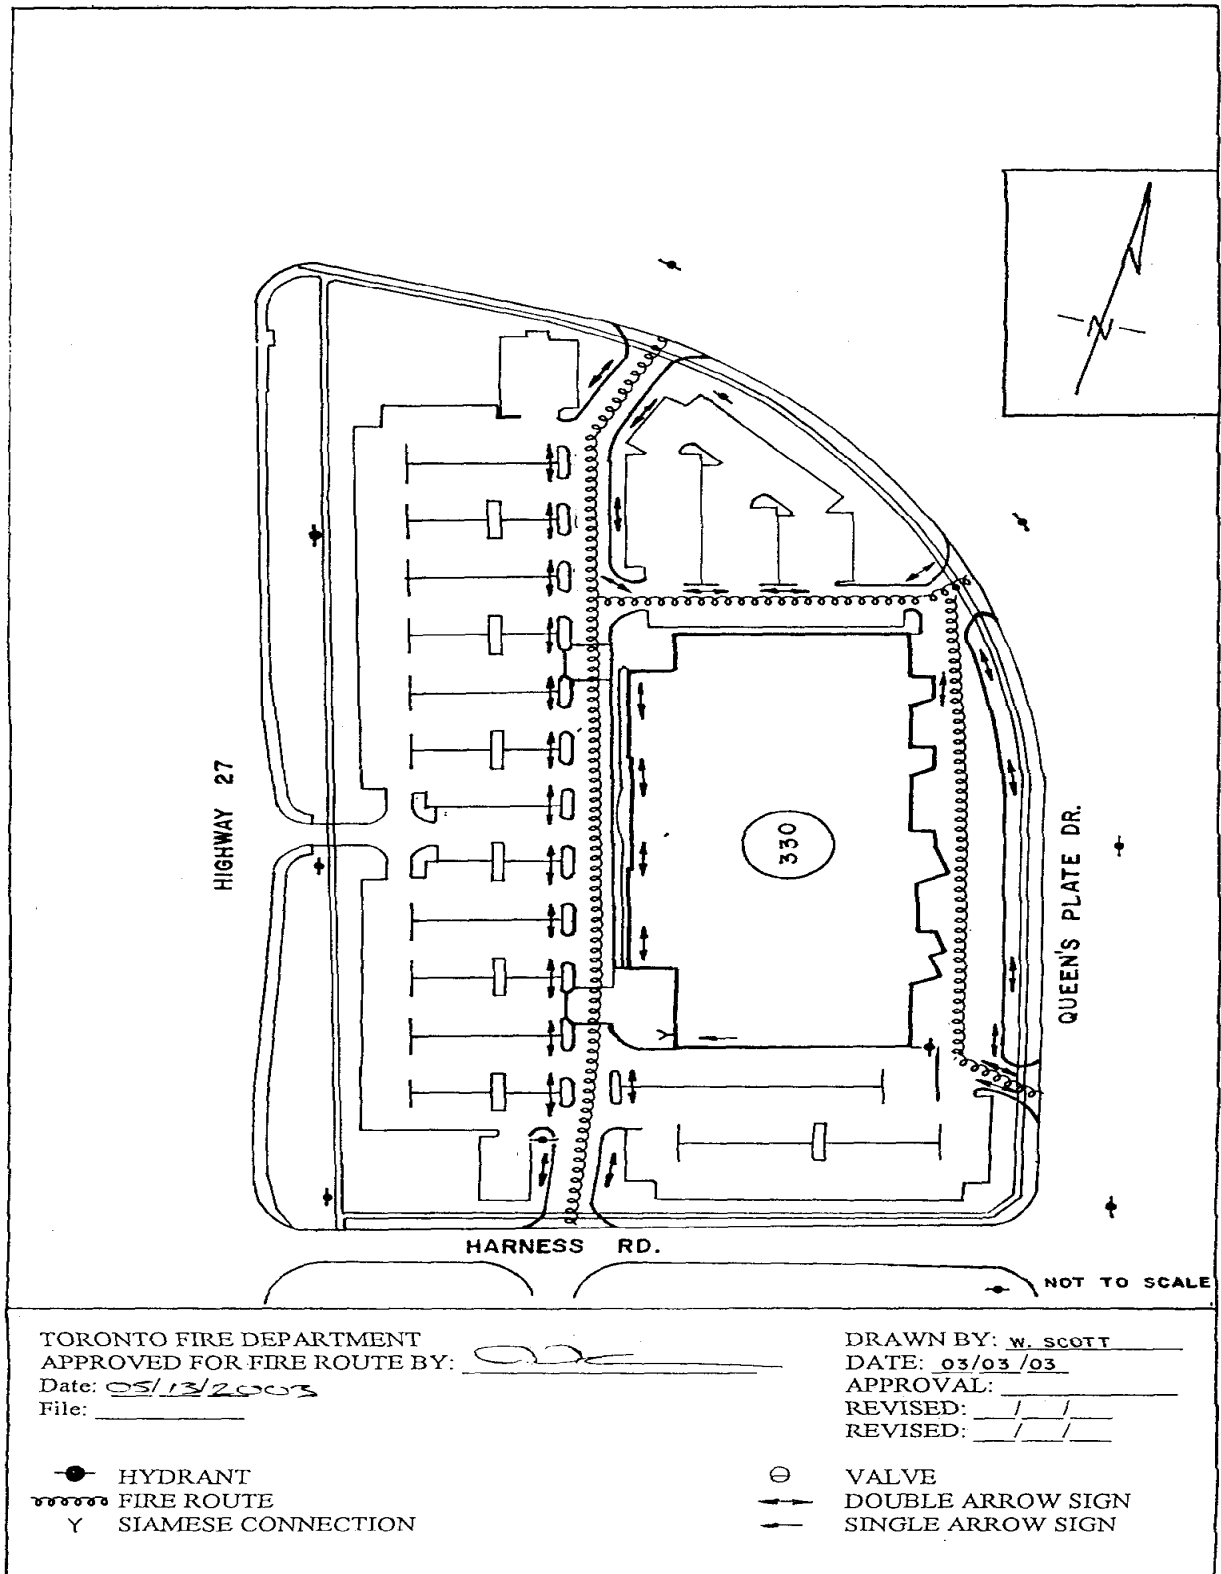

SCHEDULE G

