

Authority: Scarborough Community Council Item 26.14,  
as adopted by City of Toronto Council on May 25, 26 and 27, 2009  
Enacted by Council: May 27, 2009

**CITY OF TORONTO**

**BY-LAW No. 578-2009**

**To authorize the alteration in the vicinity of the Midland Avenue and  
Steeles Avenue East intersection.**

The Council of the City of Toronto HEREBY ENACTS as follows:

**1.** The following alteration is authorized:

Improvements in the vicinity of the Midland Avenue and Steeles Avenue East intersection as identified in the attached Appendix "A" and the Location Map dated March, 2009, both on file in the office of Transportation Services, Scarborough District.

ENACTED AND PASSED this 27th day of May, A.D. 2009.

DAVID R. MILLER,  
Mayor

ULLI S. WATKISS  
City Clerk

(Corporate Seal)


## Appendix "A"

## Location Requiring a Highway Alteration By-law

## Intersection Improvement

<b>Ward</b>	<b>Street</b>	<b>At</b>	<b>To</b>	<b>Description of Highway Alteration</b>	<b>Rationale</b>
41	Steeles Avenue East	Midland Avenue		Introduce centre median on east and west legs of intersection. Increase east and westbound left-turn storage length	Safety and Operational Improvement

<b>Ward</b>	<b>Street</b>	<b>At</b>	<b>To</b>	<b>Description of Highway Alteration</b>	<b>Rationale</b>
41	Midland Avenue	Steeles Avenue East		Introduce 5 lane cross-section south of Steeles Avenue East. Introduce 3 lane cross-section, north of Steeles Avenue East	Safety and Operational Improvement

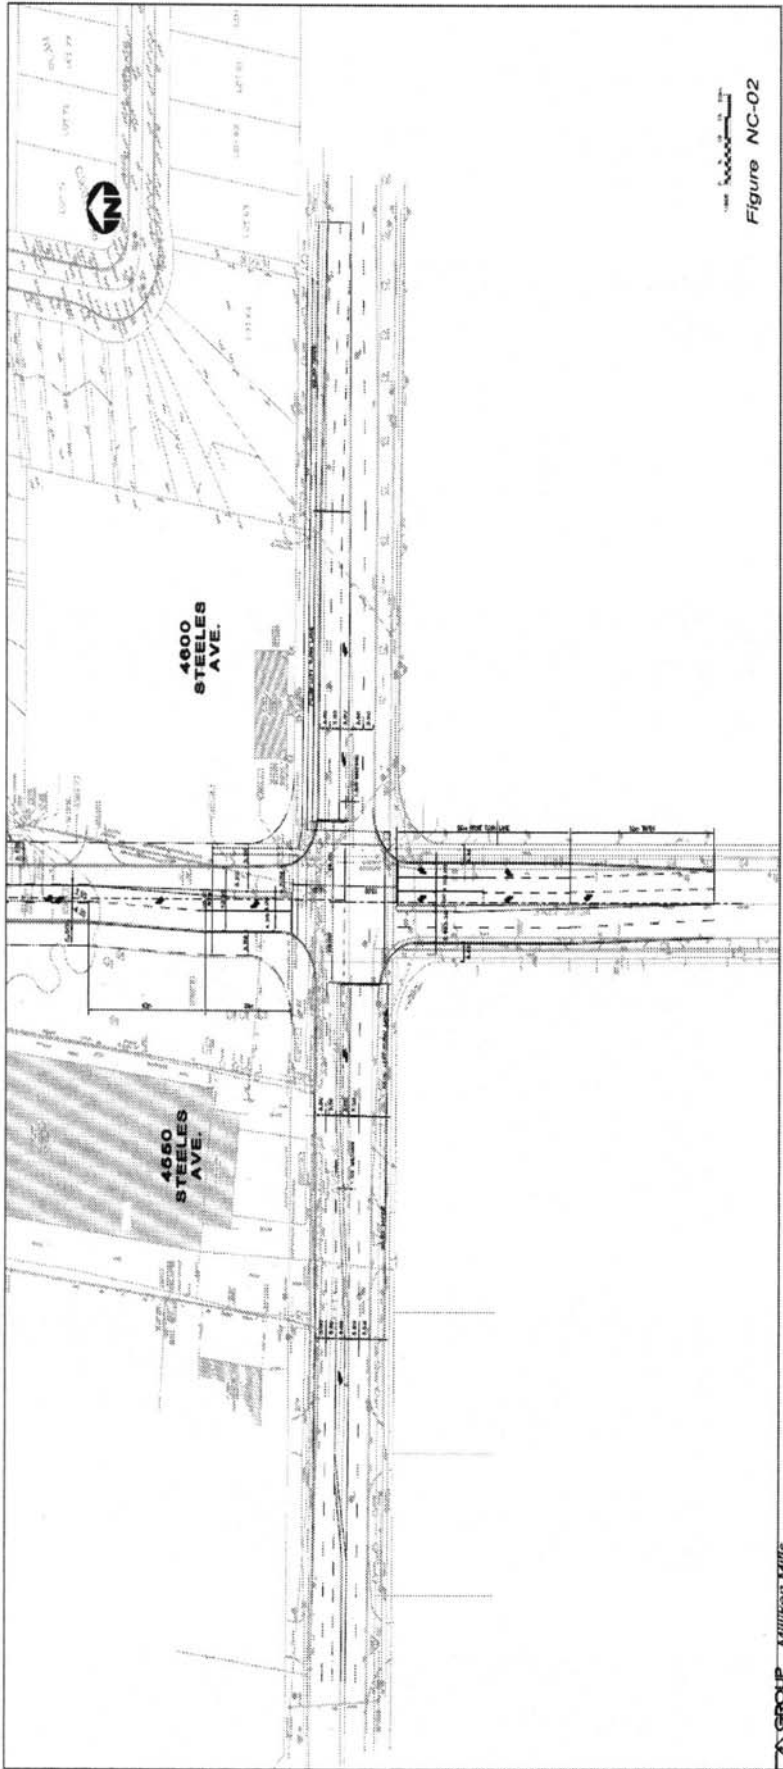

MIDLAND AVE EXTENSION AT STEELES AVE.  
INTERSECTION LAYOUT - ULTIMATE STAGE

GROUP Millwright Mills  
Job # 7148-01 July, 2008

<b>Toronto</b> TRANSPORTATION SERVICES		TRAFFIC OPERATIONS Scarborough District	
SCALE	NTS	FILE NUMBER:	SC09038
DATE	MARCH/2009	ATTACHMENT	WARD
DRAFTING	MR	3	41