

Authority: Etobicoke York Community Council Item 27.3, adopted as amended, by Etobicoke York Community Council on May 14, 2009 under the delegated authority of Sections 27-149B and 27-152B(5) of Chapter 27, Council Procedures of the City of Toronto Municipal Code

Enacted by Etobicoke York Community Council: June 9, 2009

**CITY OF TORONTO**

**BY-LAW No. 623-2009**

**To authorize the alteration of the intersection of Westona Street and Braecrest Avenue by the installation of a permanent directional diverter.**

The Etobicoke York Community Council HEREBY ENACTS as follows:

1. The following alteration is authorized:

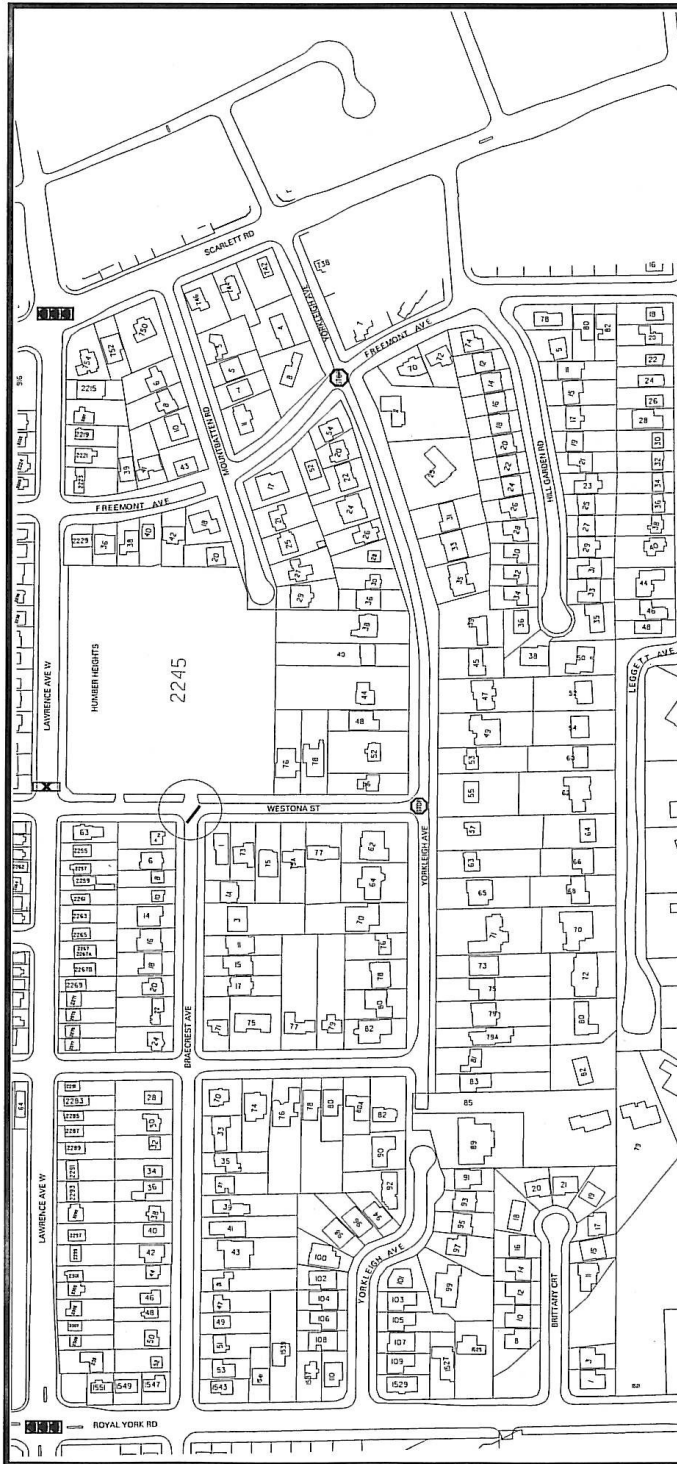
- (i) Installation of a permanent directional diverter at the intersection of Westona Street and Braecrest Avenue, generally as shown on the attached Drawing No. EY09-52 dated February 2009.

ENACTED AND PASSED this 9th day of June, A.D. 2009.

FRANCES NUNZIATA,  
Chair


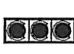


ULLI S. WATKISS  
City Clerk

(Corporate Seal)



ATTACHMENT #1



-  Existing All-way Stop Controls
-  Existing Traffic Control Signals
-  Existing Pedestrian Crossover
-  Directional Diverter Location



## Braecrest Avenue and Westona Street Area Map

DWG. NO. E.Y09-52      F.A.      FEBRUARY 2009      TRANSPORTATION SERVICES      ETOBICOKE YORK DISTRICT