

Authority: Item TE28.75, adopted as amended, by Toronto and East York Community Council on November 14, 2017 under the delegated authority of Sections 27-149B and 27-152 of City of Toronto Municipal Code Chapter 27, Council Procedures

**CITY OF TORONTO**

**BY-LAW 57-2018**

**To authorize the alteration of Heath Street West, between Deer Park Crescent and Yonge Street, by the installation of speed humps.**

Whereas a traffic calming poll of households on Heath Street West, between Deer Park Crescent and Yonge Street, was conducted and, although the poll did not satisfy the polling criteria for the installation of speed humps pursuant to the City's Traffic Calming Policy, Toronto and East York Community Council deems it appropriate to undertake the installation of speed humps on Heath Street West;

The Toronto and East York Community Council enacts:


1. The alteration of Heath Street West, between Deer Park Crescent and Yonge Street by the installation of three speed humps as shown on Drawing 421G-2486, dated May 2017 attached to this By-law is authorized.

Enacted and passed on January 16, 2018.

Kristyn Wong-Tam,  
Chair

Ulli S. Watkiss,  
City Clerk

(Seal of the City)

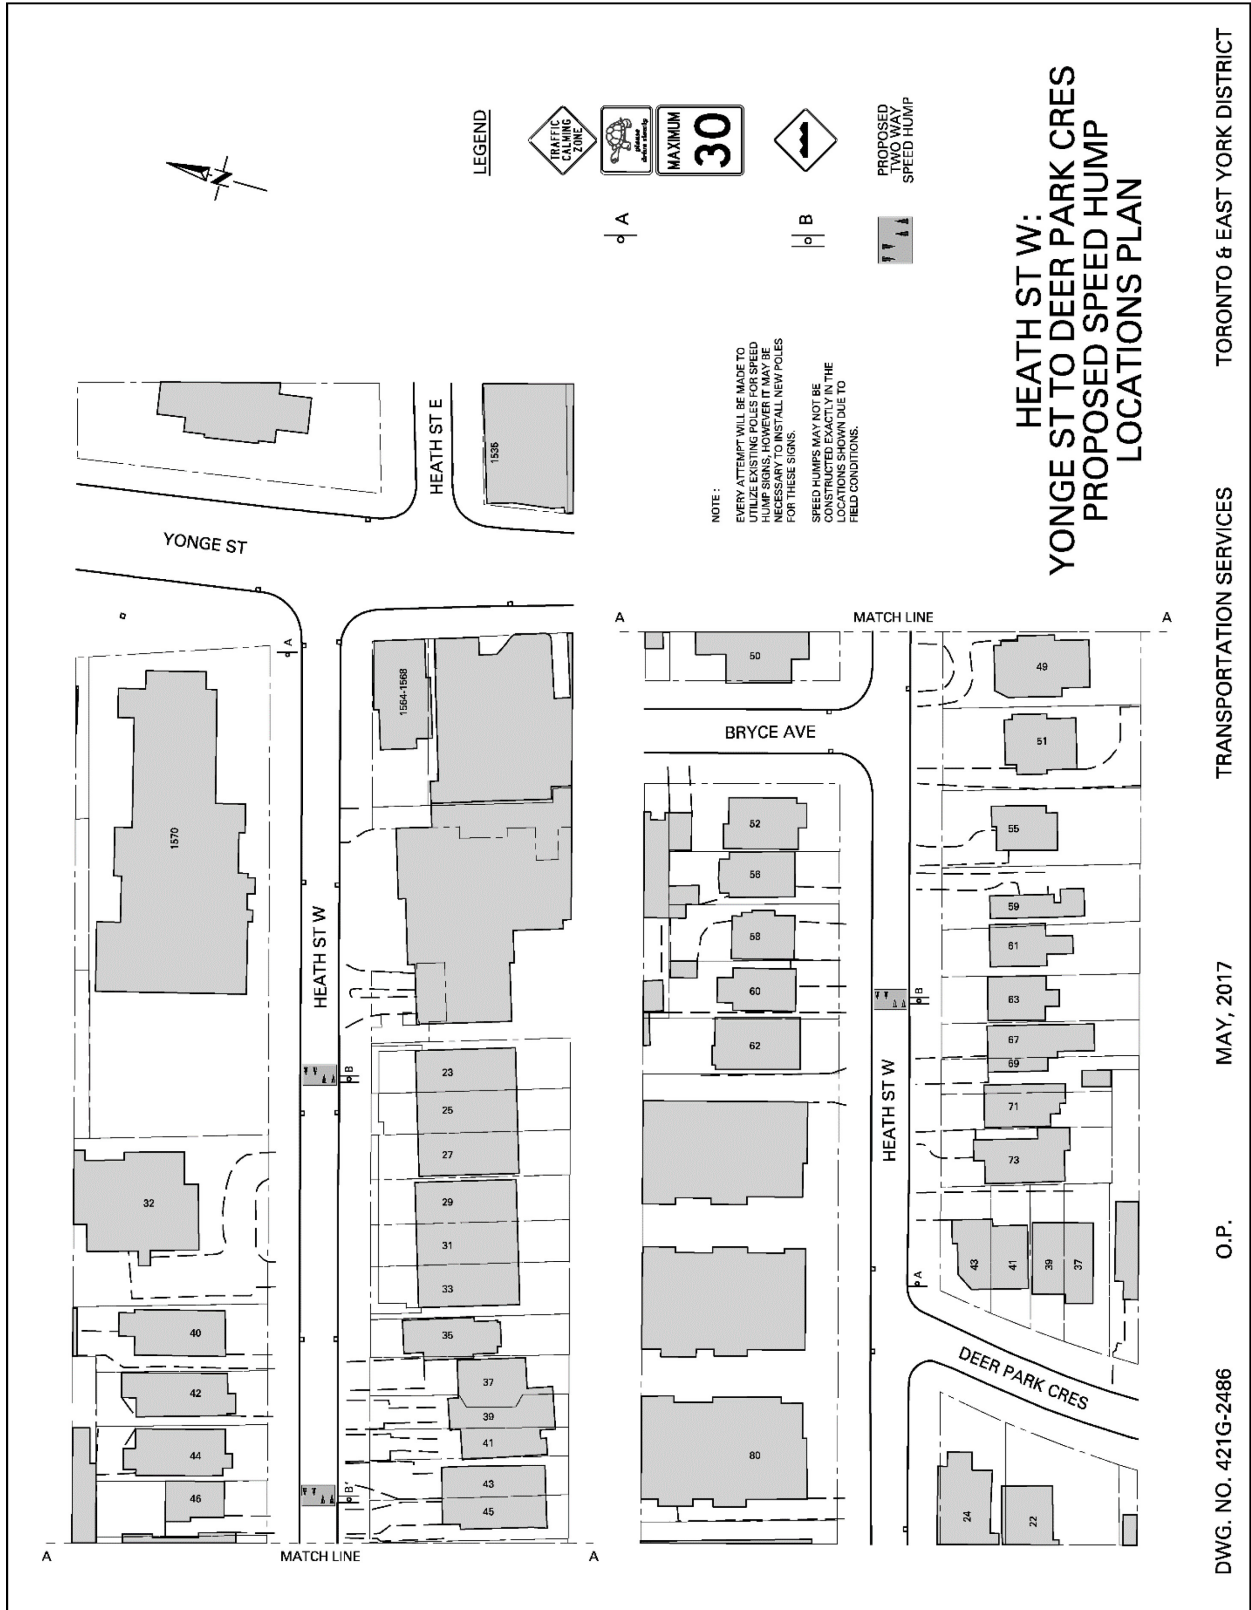

TORONTO & EAST YORK DISTRICT

TRANSPORTATION SERVICES

MAY, 2017

O.P.

DWG. NO. 421G-2486