

Authority: Item TE34.155, adopted as amended, by Toronto and East York Community Council on July 4, 2018 under the delegated authority of Sections 27-149B and 27-152 of City of Toronto Municipal Code Chapter 27, Council Procedures

CITY OF TORONTO

BY-LAW 1028-2018

To authorize the alteration of Metcalfe Street, between Winchester Street and Carlton Street, by the installation of speed humps.

Whereas Toronto and East York Community Council deems it appropriate to undertake the installation of speed humps on Metcalfe Street;

The Toronto and East York Community Council enacts:


1. The alteration of Metcalfe Street, between Winchester Street and Carlton Street, by the installation of two speed humps, generally as shown on Drawing 421G-2990 dated June 2018 attached to this By-law, is authorized.

Enacted and passed on July 4, 2018.

Kristyn Wong-Tam,
Chair

Ulli S. Watkiss,
City Clerk

(Seal of the City)

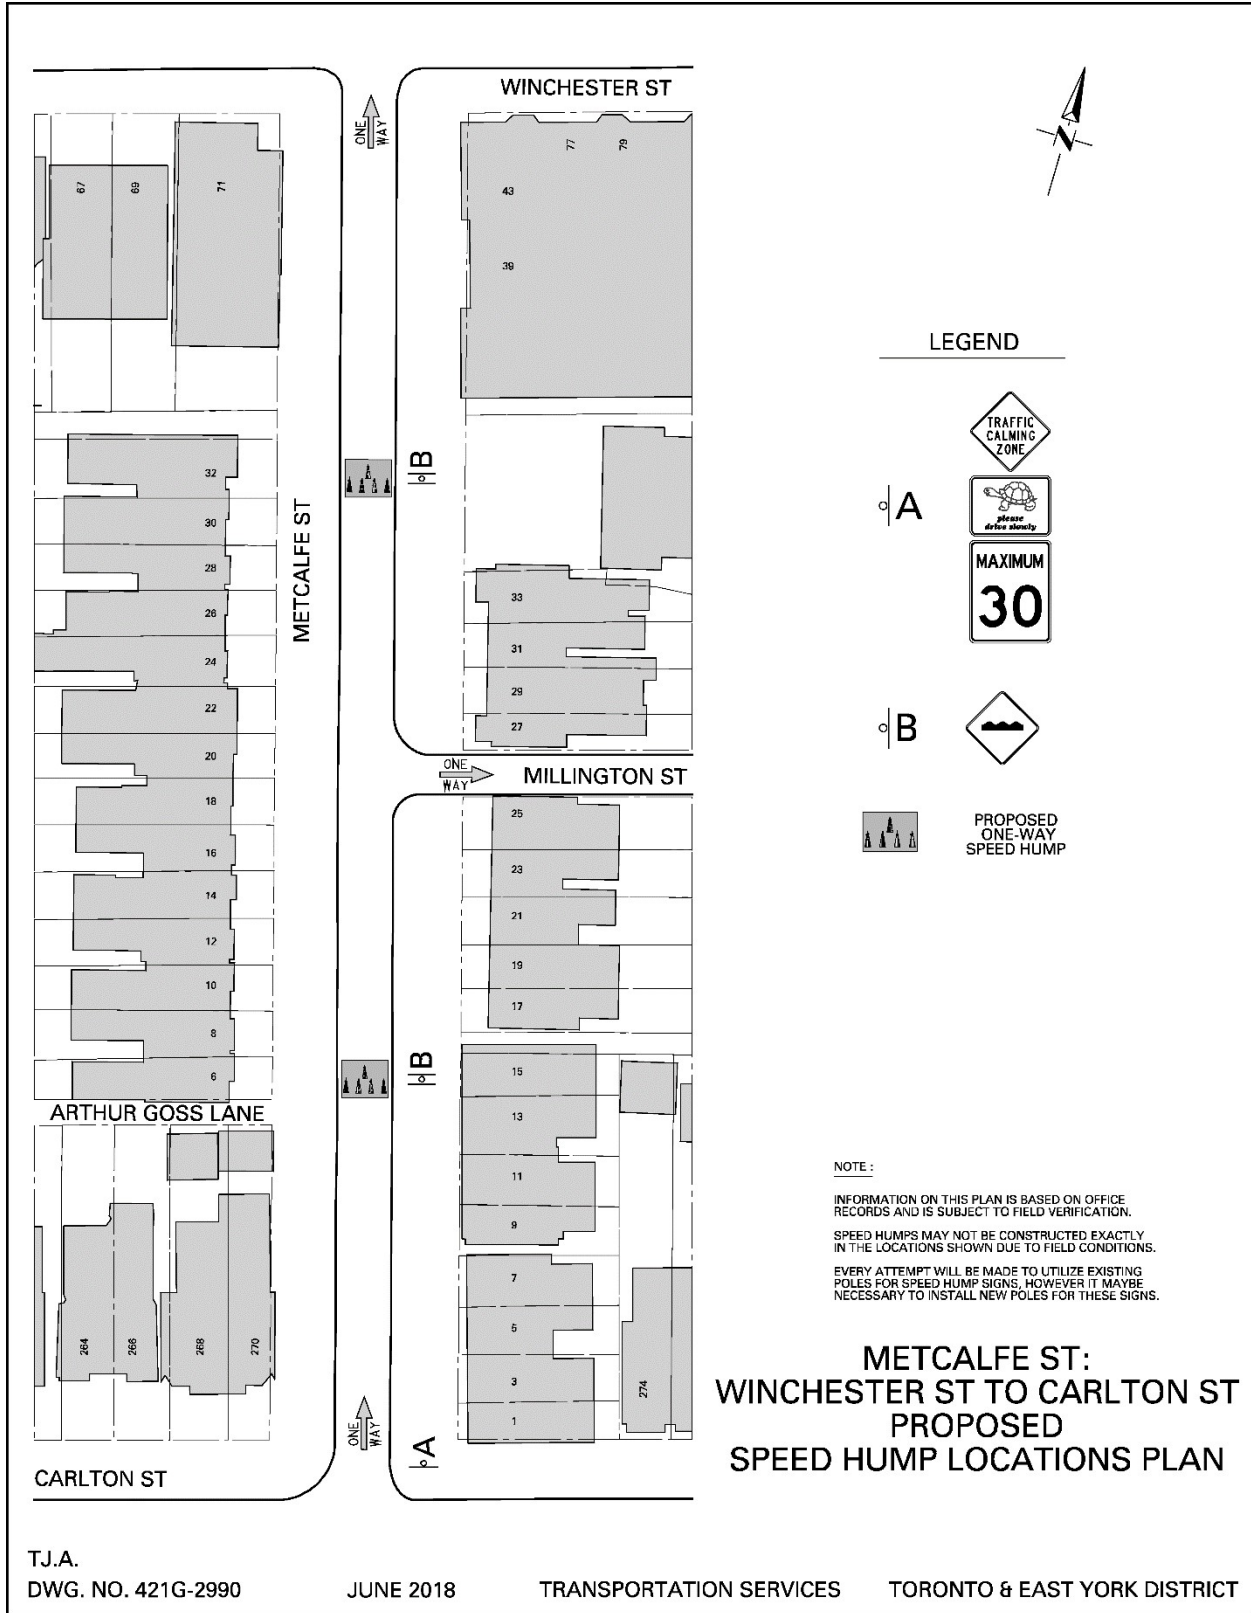

T.J.A.
DWG. NO. 421G-2990

JUNE 2018

TRANSPORTATION SERVICES

TORONTO & EAST YORK DISTRICT