

Authority: Item TE3.58, adopted as amended, by Toronto and East York Community Council on February 14, 2019

CITY OF TORONTO

BY-LAW 832-2019

To authorize the alteration of Boardwalk Drive, between Queen Street East and Northern Dancer Boulevard, by the installation of speed humps.

Whereas a traffic calming poll of households on Boardwalk Drive, between Queen Street East and Northern Dancer Boulevard, was conducted, and as the results were favourable pursuant to the City's Traffic Calming Policy, Toronto and East York Community Council deems it appropriate to undertake the installation of speed humps on Boardwalk Drive;

The Toronto and East York Community Council enacts:


1. The alteration of Boardwalk Drive, between Queen Street East and Northern Dancer Boulevard, by the installation of seven speed humps, generally as shown on Drawings 421G-3237, 421G-3256, and 421G-3258 dated December 2018 attached to this By-law, is authorized.


Enacted and passed on May 22, 2019.

Gord Perks,
Chair

Ulli S. Watkiss,
City Clerk

(Seal of the City)

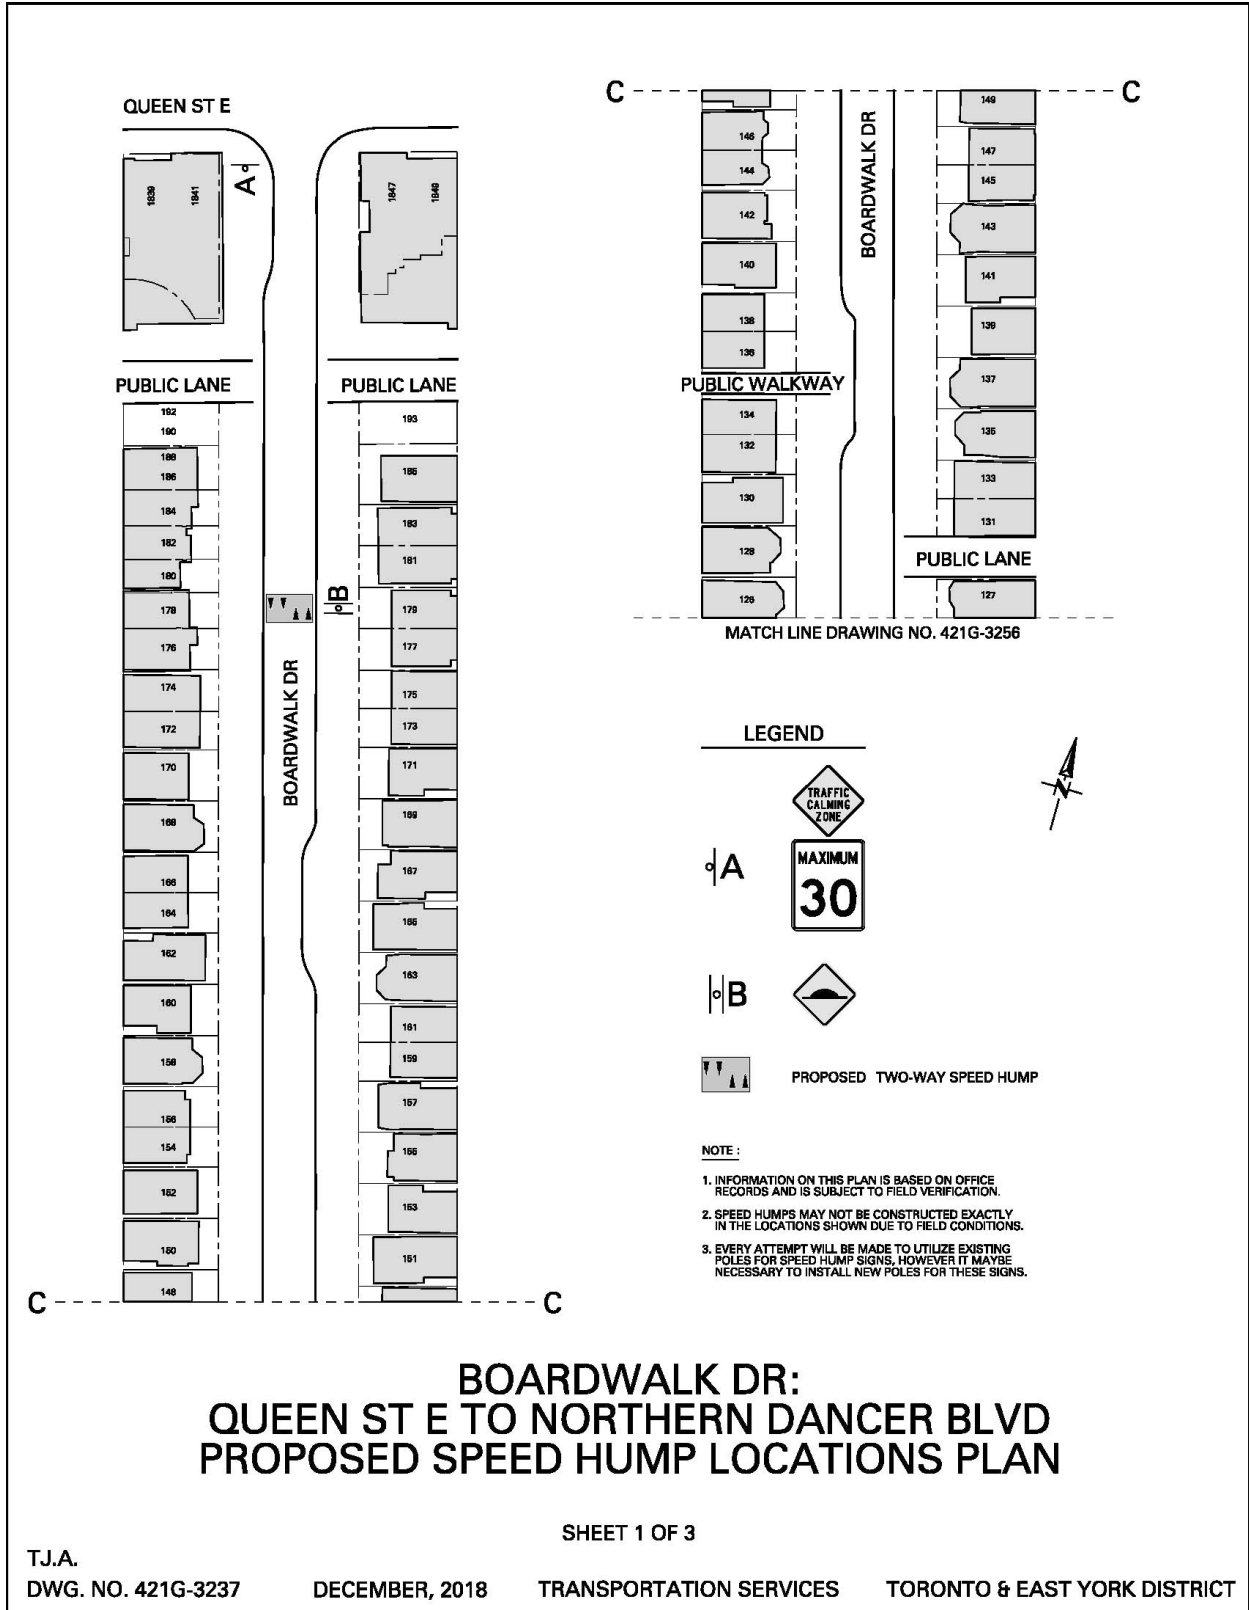

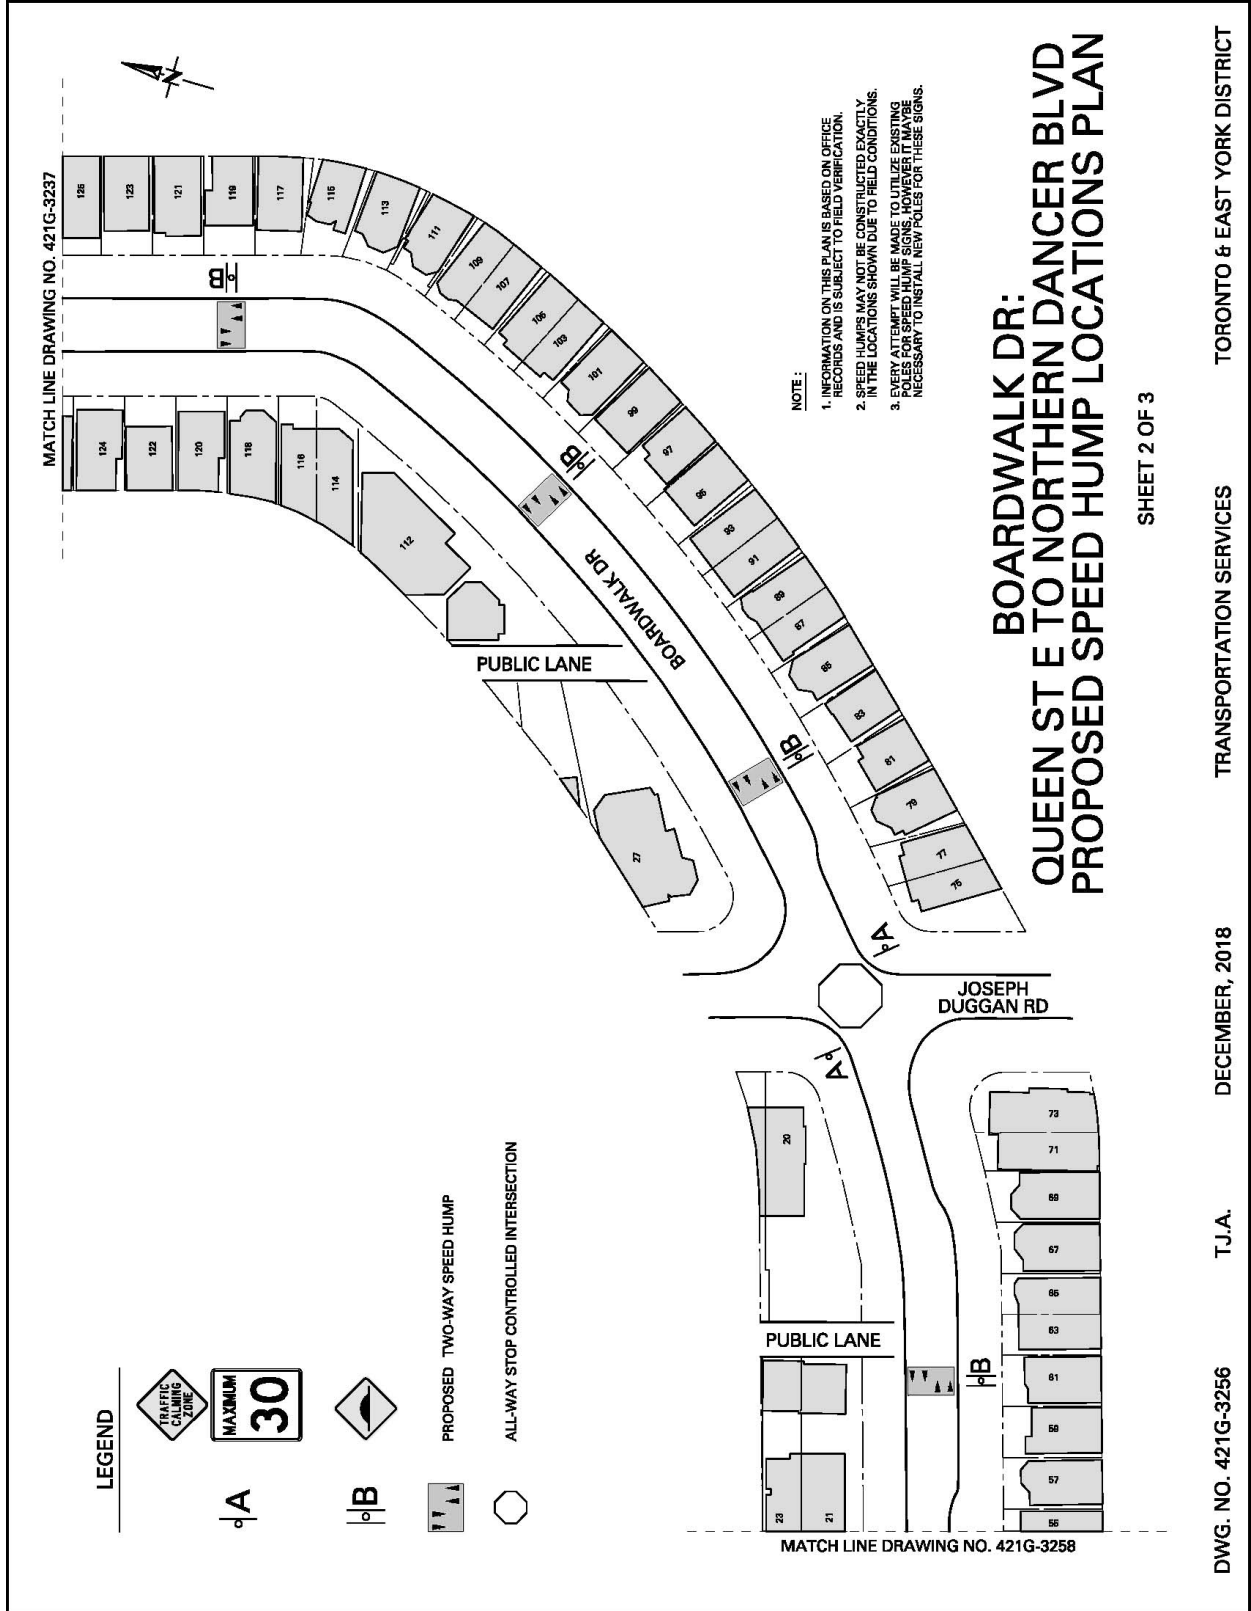

SHEET 2 OF 3

TORONTO & EAST YORK DISTRICT

TRANSPORTATION SERVICES

DECEMBER, 2018

T.J.A.

DWG. NO. 421G-3256

