

Authority: Item TE18.69, adopted as amended, by Toronto and East York Community Council on September 16, 2020; and Item TE19.47, as adopted by Toronto and East York Community Council on October 15, 2020

CITY OF TORONTO

BY-LAW 886-2020

To authorize the alteration of Lippincott Street, between College Street and Ulster Street, by the installation of speed humps.

Whereas Toronto and East York Community Council deems it appropriate to undertake the installation of speed humps on Lippincott Street, between College Street and Ulster Street, and waived the petition and polling requirements under the City's Traffic Calming Policy;

The Toronto and East York Community Council enacts:


1. The alteration of Lippincott Street, between College Street and Ulster Street, by the installation of six speed humps, generally as shown on Drawing No. 421G-3775, dated August 2020 attached to this By-law, is authorized.

Enacted and passed on October 15, 2020.

Gord Perks,
Chair

John D. Elvidge,
Interim City Clerk

(Seal of the City)

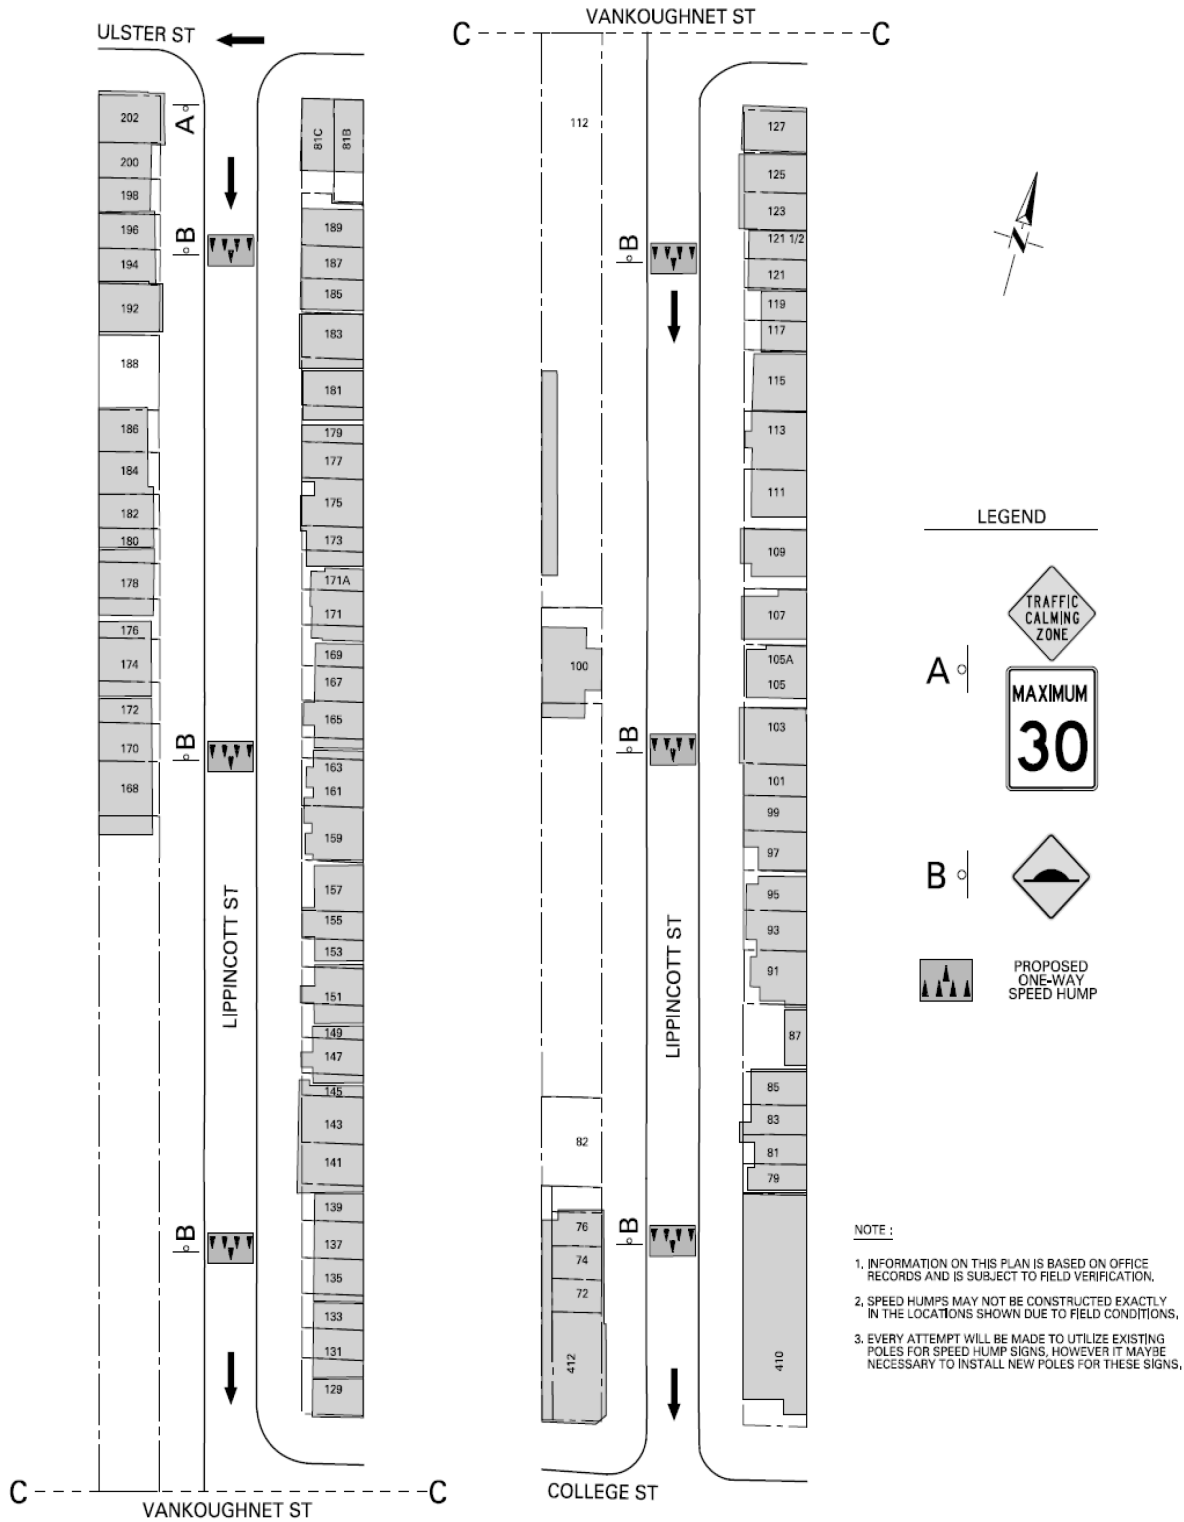

**LIPPINCOTT ST - ULSTER ST TO COLLEGE ST:
 PROPOSED SPEED HUMPS LOCATIONS PLAN**

- NOTE :
1. INFORMATION ON THIS PLAN IS BASED ON OFFICE RECORDS AND IS SUBJECT TO FIELD VERIFICATION.
 2. SPEED HUMPS MAY NOT BE CONSTRUCTED EXACTLY IN THE LOCATIONS SHOWN DUE TO FIELD CONDITIONS.
 3. EVERY ATTEMPT WILL BE MADE TO UTILIZE EXISTING POLES FOR SPEED HUMPS SIGNS, HOWEVER IT MAY BE NECESSARY TO INSTALL NEW POLES FOR THESE SIGNS.