

Authority: Item TE14.46, adopted as amended, by Toronto and East York Community Council on March 12, 2020

CITY OF TORONTO

BY-LAW 983-2021

To authorize the alteration of Millicent Street, between Emerson Avenue and Dufferin Street, by the installation of speed humps.

Whereas Toronto and East York Community Council waived the petition and polling requirements under the City's Traffic Calming Policy and deems it appropriate to undertake the installation of speed humps on Millicent Street, between Emerson Avenue and Dufferin Street;

The Toronto and East York Community Council enacts:


1. The alteration of Millicent Street, between Emerson Avenue and Dufferin Street, by the installation of six speed humps, generally as shown on Drawing No. 421G-3693 dated February 2020 attached to this By-law, is authorized.

Enacted and passed on November 24, 2021.

Gord Perks,
Chair

John D. Elvidge,
City Clerk

(Seal of the City)

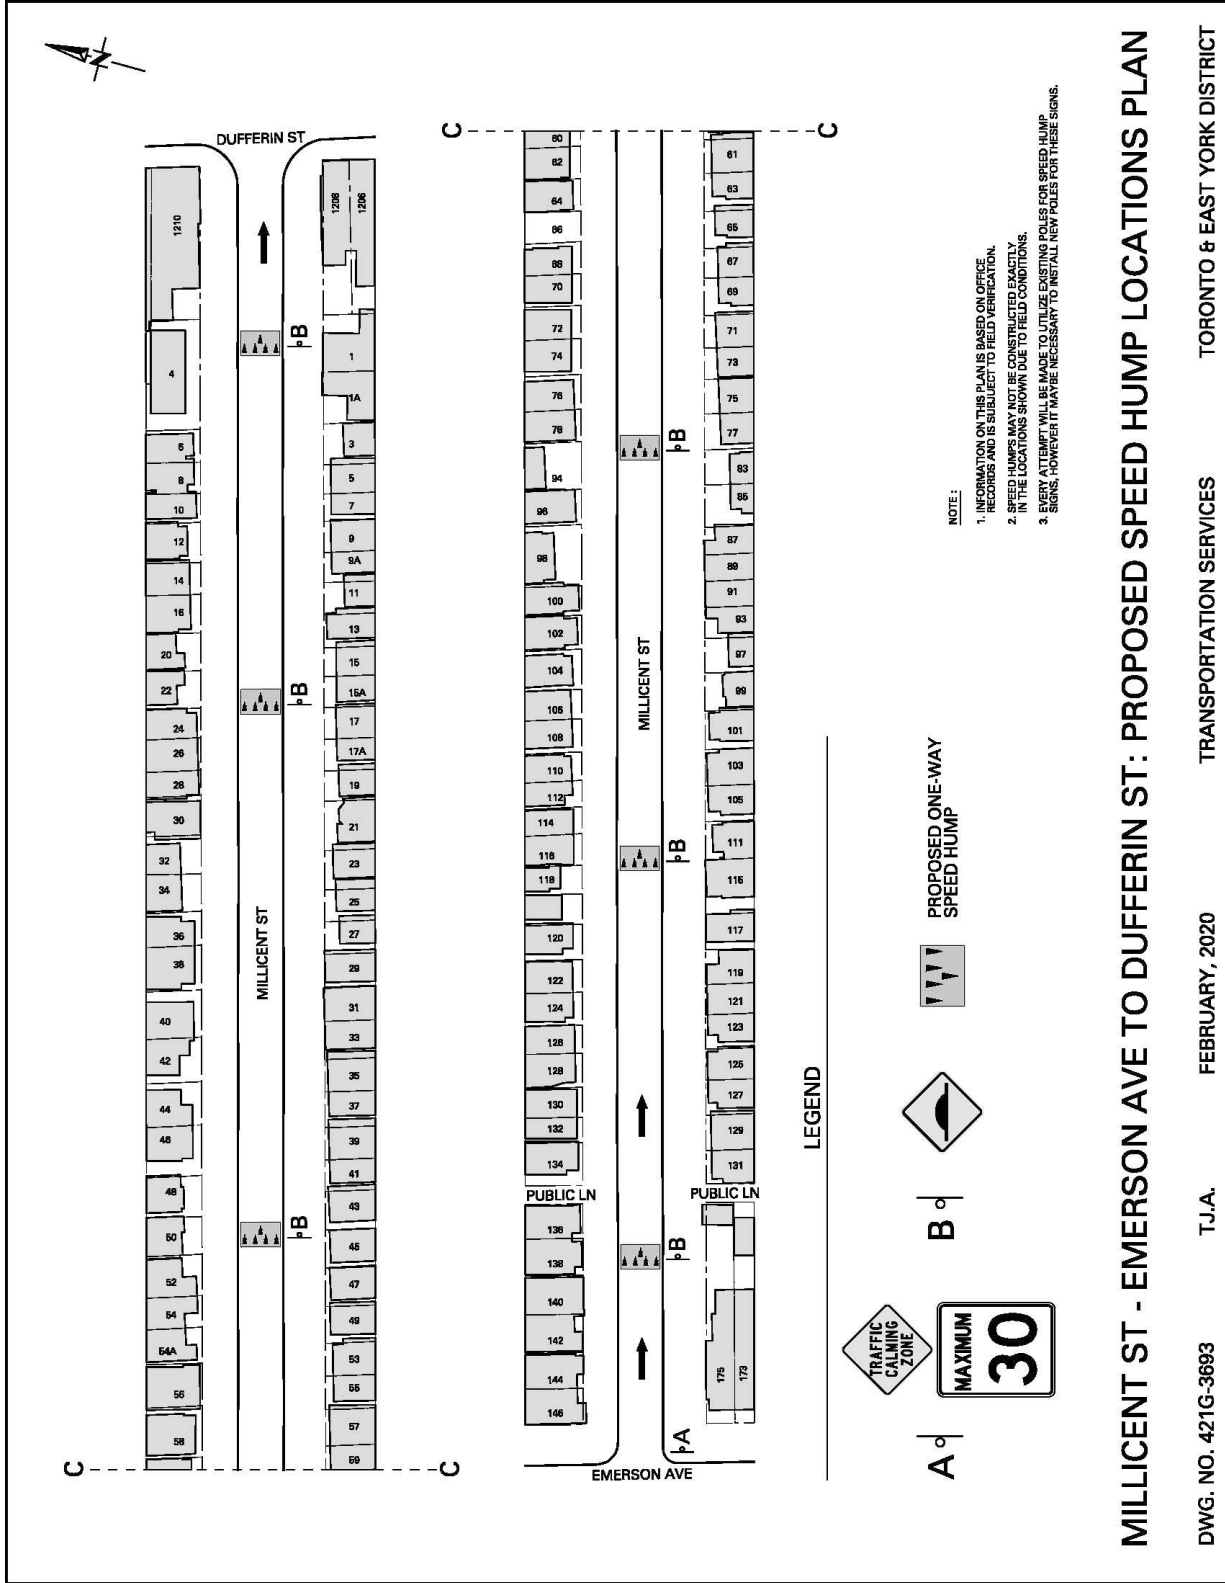

NOTE:
 1. INFORMATION ON THIS PLAN IS BASED ON OFFICE RECORDS AND IS SUBJECT TO FIELD VERIFICATION.
 2. SPEED HUMPS MAY NOT BE CONSTRUCTED EXACTLY IN THE LOCATIONS SHOWN DUE TO FIELD CONDITIONS.
 3. EVERY ATTEMPT WILL BE MADE TO UTILIZE EXISTING POLES FOR SPEED HUMPS SIGNS, HOWEVER IT MAY BE NECESSARY TO INSTALL NEW POLES FOR THESE SIGNS.

MILLICENT ST - EMERSON AVE TO DUFFERIN ST: PROPOSED SPEED HUMPS LOCATIONS PLAN

DWG. NO. 421G-3693 T.J.A. FEBRUARY, 2020 TRANSPORTATION SERVICES TORONTO & EAST YORK DISTRICT