

Authority: Item TE27.56, as adopted by Toronto and East York Community Council on September 9, 2021

CITY OF TORONTO

BY-LAW 379-2022

To authorize the alteration of Hepbourne Street, between Dovercourt Road and Ossington Avenue, by the installation of speed humps.

Whereas Toronto and East York Community Council deems it appropriate to undertake the installation of speed humps on Hepbourne Street, between Dovercourt Road and Ossington Avenue, and waived the polling requirements under the City's Traffic Calming Policy;

The Toronto and East York Community Council enacts:


1. The alteration of Hepbourne Street, between Dovercourt Road and Ossington Avenue, by the installation of three speed humps, generally as shown on Drawing No. 421G-3907 dated August 2021 attached to this By-law, is authorized.

Enacted and passed on April 21, 2022.

Gord Perks,
Chair

John D. Elvidge,
City Clerk

(Seal of the City)

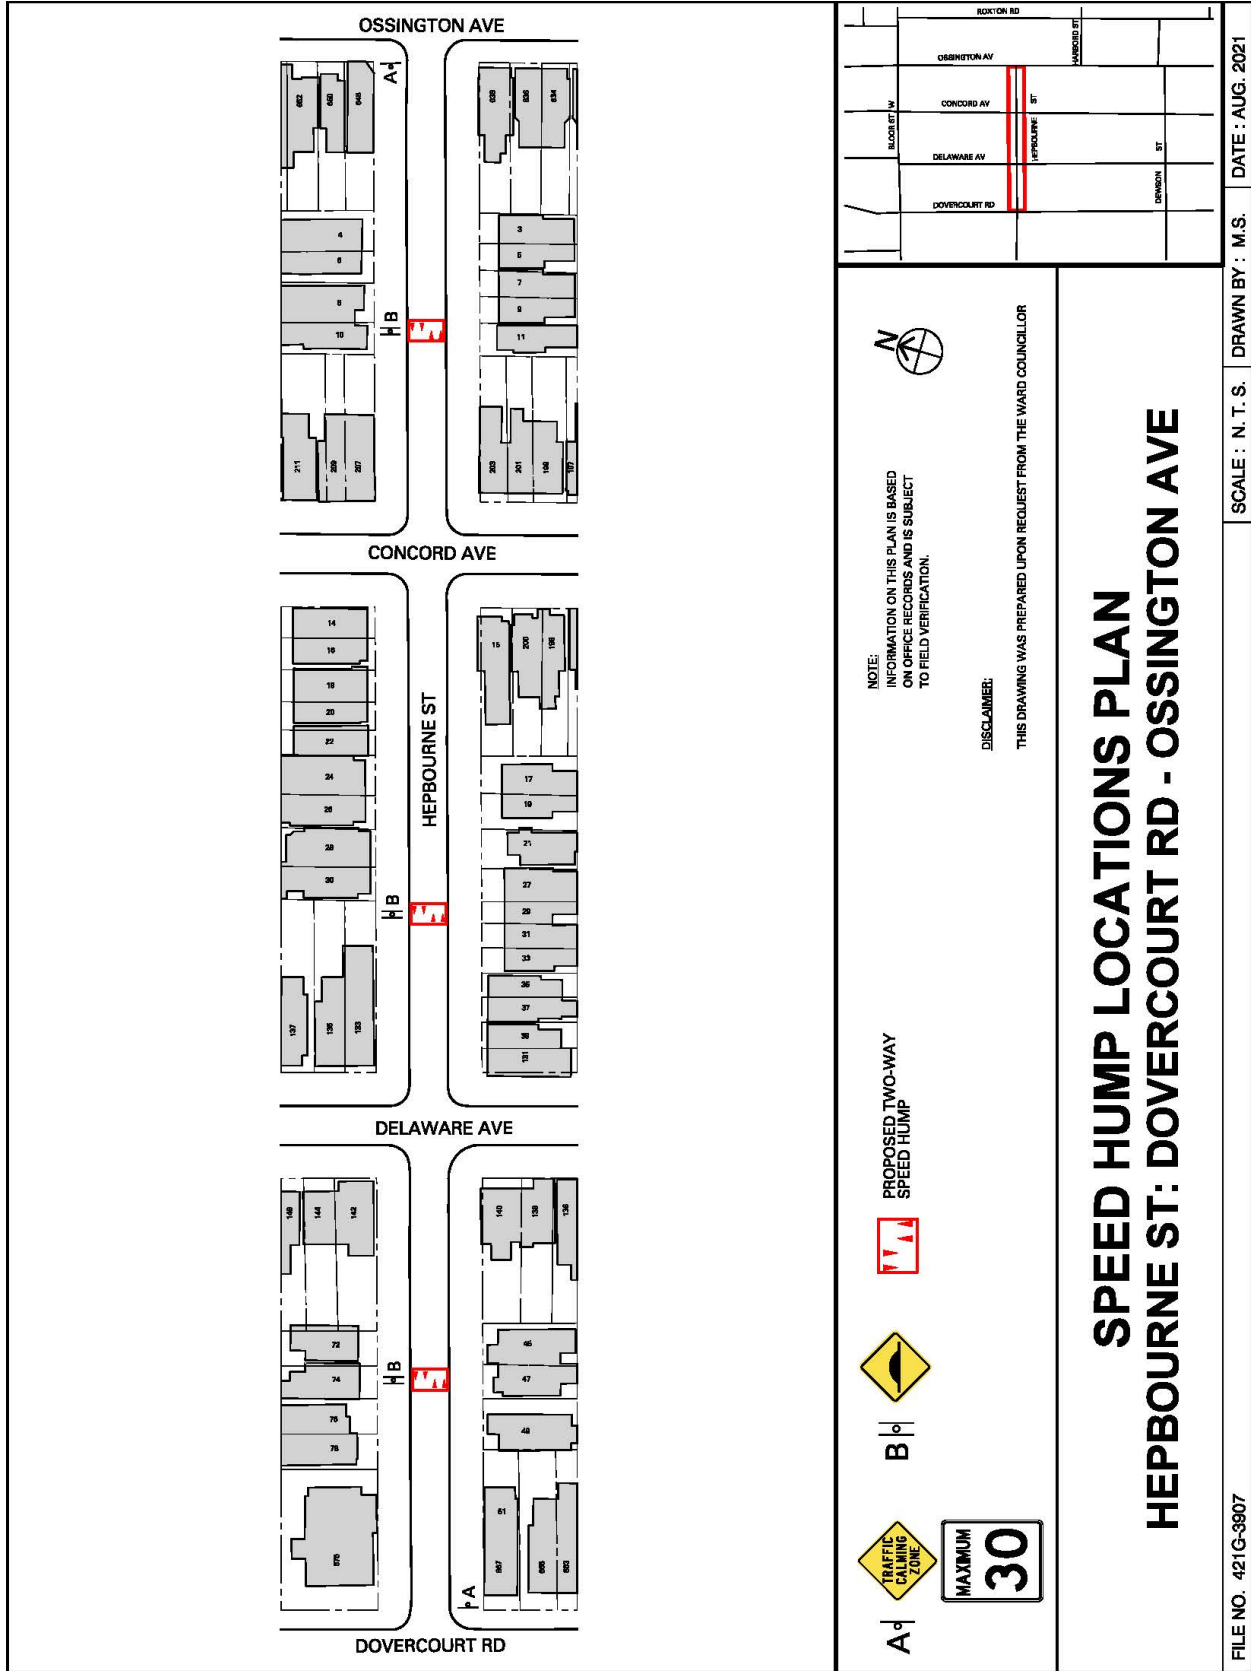

SPEED HUMP LOCATIONS PLAN

HEPBOURNE ST: DOVERCOURT RD - OSSINGTON AVE