

Authority: Item EY10.6, as adopted by Etobicoke York
Community Council on November 5, 2019

CITY OF TORONTO

BY-LAW 614-2022

To authorize the alteration of Bisset Avenue, between Gair Drive and Westhead Road, by the installation of speed humps.

Whereas a traffic calming poll of households on Bisset Avenue, between Gair Drive and Westhead Road, was conducted, and as the results were favourable pursuant to the City's Traffic Calming Policy, Etobicoke York Community Council deems it appropriate to undertake the installation of speed humps on Bisset Avenue, between Gair Drive and Westhead Road;

The Etobicoke York Community Council enacts:


1. The alteration of Bisset Avenue, between Gair Drive and Westhead Road, by the installation of six speed humps, generally as shown on Drawing No. EY19-082 dated October 2019, attached to this By-law, is authorized.

Enacted and passed on June 27, 2022.

Mark Grimes,
Chair

John D. Elvidge,
City Clerk

(Seal of the City)

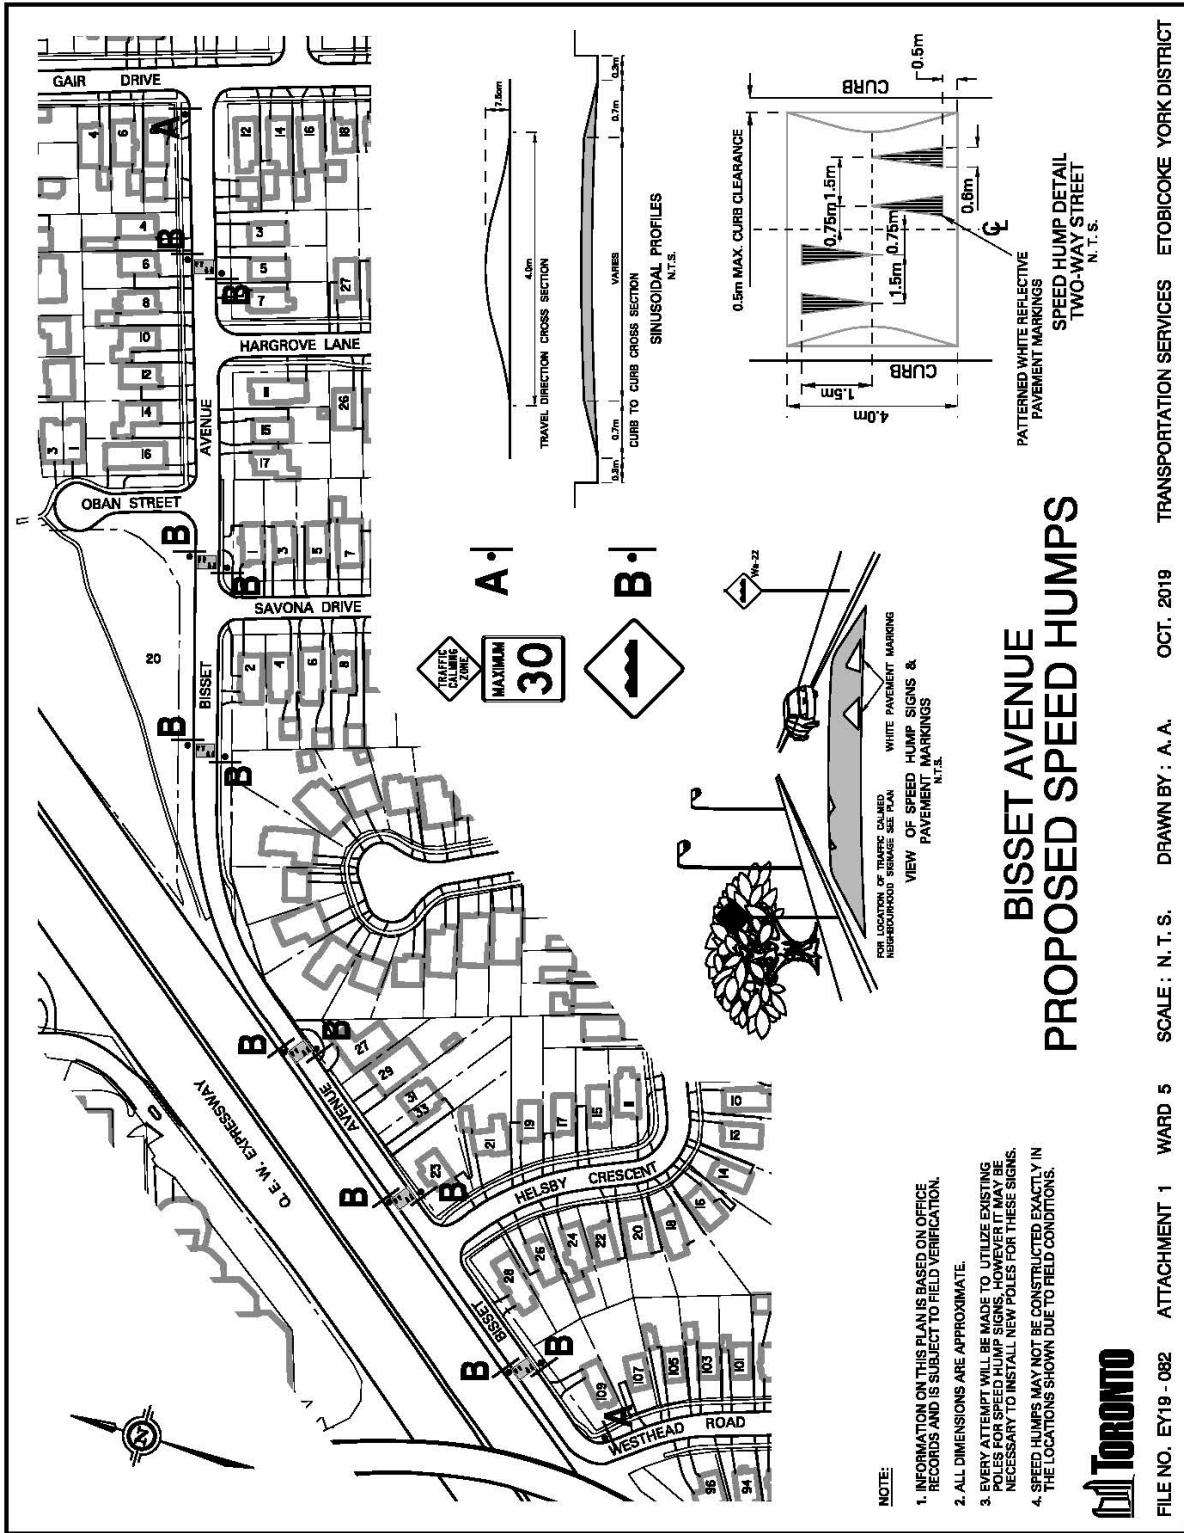

BISSET AVENUE PROPOSED SPEED HUMPS

FILE NO. EY19 - 082 ATTACHMENT 1 WARD 5 SCALE : N. T. S. DRAWN BY : A. A. OCT. 2018 TRANSPORTATION SERVICES ETOBICOKE YORK DISTRICT

