

Authority: Item TE27.70, as adopted by Toronto and East York Community Council on September 9, 2021

CITY OF TORONTO

BY-LAW 698-2022

To authorize the alteration of Cassels Avenue, between Devon Road and Golfview Avenue, by the installation of speed humps.

Whereas Toronto and East York Community Council deems it appropriate to undertake the installation of speed humps on Cassels Avenue, between Devon Road and Golfview Avenue, and waived the polling requirements under the City's Traffic Calming Policy;

The Toronto and East York Community Council enacts:


1. The alteration of Cassels Avenue, between Devon Road and Golfview Avenue, by the installation of one speed hump, generally as shown on Drawing No. 421G-3884 dated June 2021 attached to this By-law, is authorized.

Enacted and passed on June 30, 2022.

Gord Perks,
Chair

John D. Elvidge,
City Clerk

(Seal of the City)

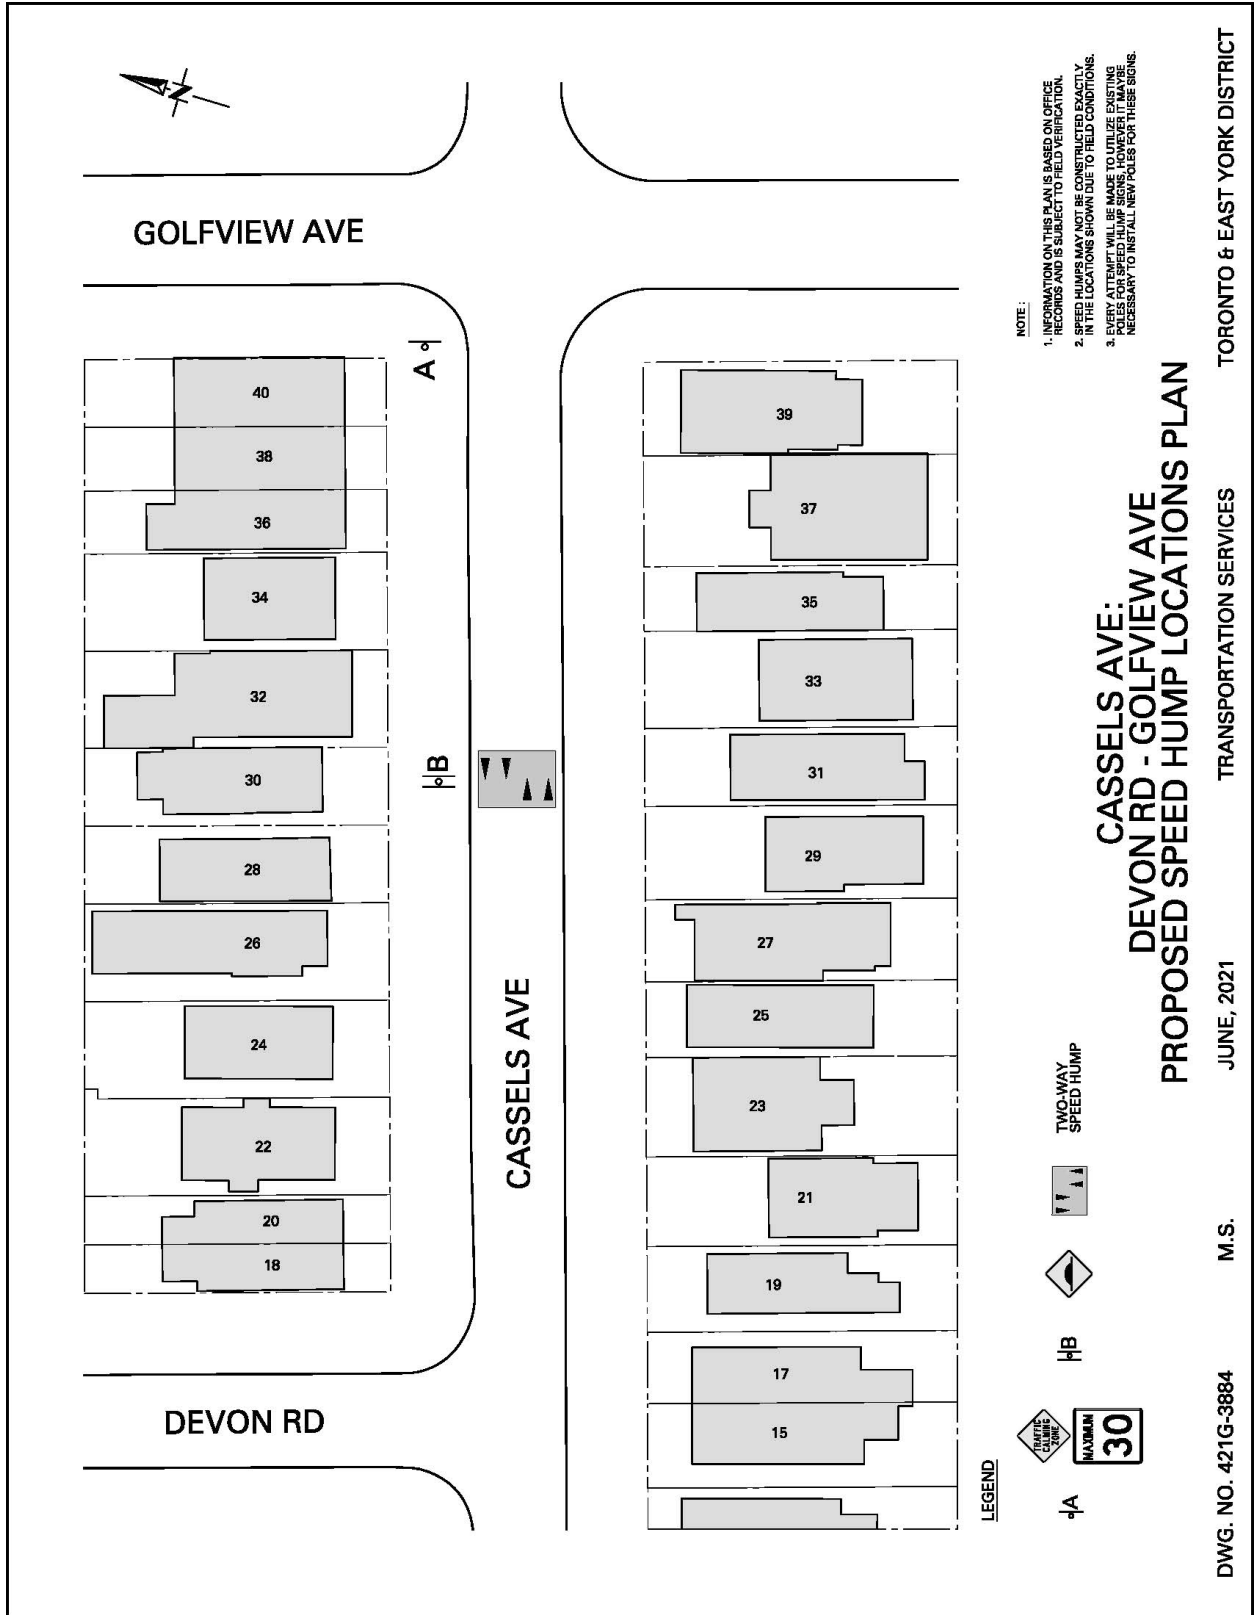

NOTE:
 1. INFORMATION ON THIS PLAN IS BASED ON OFFICE RECORDS AND IS SUBJECT TO FIELD VERIFICATION.
 2. SPEED HUMPS MAY NOT BE CONSTRUCTED EXACTLY IN THE LOCATIONS SHOWN DUE TO FIELD CONDITIONS.
 3. EVERY ATTEMPT WILL BE MADE TO UTILISE EXISTING POLES FOR SPEED HUMP SIGNS, HOWEVER IT MAY BE NECESSARY TO INSTALL NEW POLES FOR THESE SIGNS.

LEGEND

- PRIVATE DRIVE
- TWO-WAY SPEED HUMP
- HUMP
- MAXIMUM 30
- A

CASSELES AVE:
 DEVON RD - GOLFVIEW AVE
 PROPOSED SPEED HUMP LOCATIONS PLAN

DWG. NO. 421G-3884 M.S. JUNE, 2021 TRANSPORTATION SERVICES TORONTO & EAST YORK DISTRICT