

Authority: Item TE28.52, as adopted by Toronto and East York Community Council on October 14, 2021

CITY OF TORONTO

BY-LAW 770-2022

To authorize the alteration of Turnberry Avenue, between Old Weston Road and Silverthorn Avenue, by the installation of speed humps.

Whereas Toronto and East York Community Council deems it appropriate to undertake the installation of speed humps on Turnberry Avenue, between Old Weston Road and Silverthorn Avenue, and waived the polling requirements under the City's Traffic Calming Policy;

The Toronto and East York Community Council enacts:

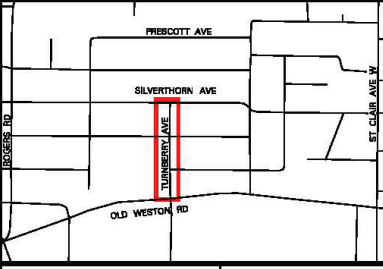
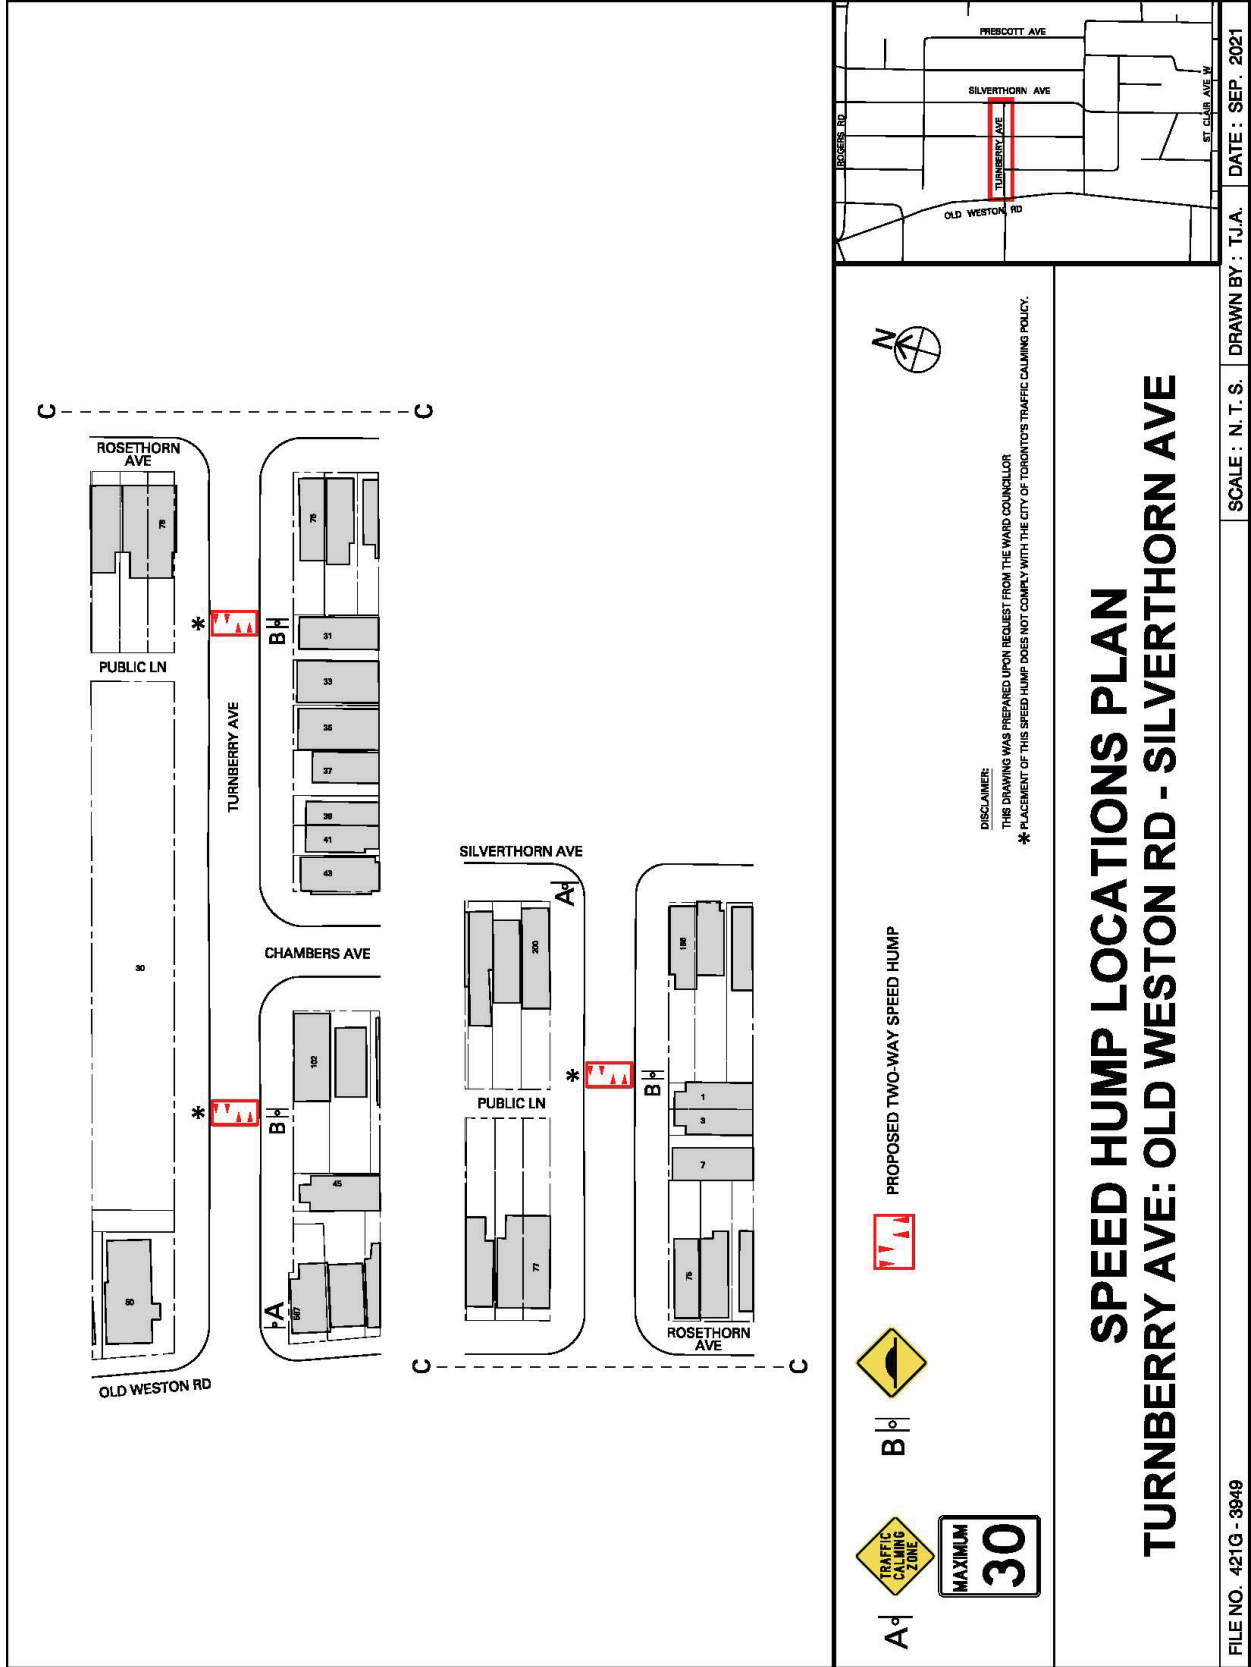
1. The alteration of Turnberry Avenue, between Old Weston Road and Silverthorn Avenue, by the installation of three speed humps, generally as shown on Drawing No. 421G-3949 dated September 2021 attached to this By-law, is authorized.

Enacted and passed on June 30, 2022.




Gord Perks,
Chair

John D. Elvidge,
City Clerk

(Seal of the City)



DISCLAIMER:
 THIS DRAWING WAS PREPARED UPON REQUEST FROM THE WARD COUNCILLOR
 * PLACEMENT OF THIS SPEED HUMP DOES NOT COMPLY WITH THE CITY OF TORONTO'S TRAFFIC CALMING POLICY.

A | **B** | **PROPOSED TWO-WAY SPEED HUMP**

SPEED HUMP LOCATIONS PLAN

TURNBERRY AVE: OLD WESTON RD - SILVERTHORN AVE