

Authority: Item TE33.48, adopted as amended, by Toronto and East York Community Council on May 26, 2022
Toronto and East York Community Council voted in favour of this by-law on November 30, 2022
Written approval of this by-law was given by Mayoral Decision 6-2022 dated November 30, 2022

CITY OF TORONTO

BY-LAW 38-2023

To authorize the alteration of Don Valley Drive, between Broadview Avenue and the west end of Don Valley Drive, by the installation of speed humps.

Whereas Toronto and East York Community Council deems it appropriate to undertake the installation of speed humps on Don Valley Drive, between Broadview Avenue and the west end of Don Valley Drive, and waived the polling requirements under the City's Traffic Calming Policy;

The Toronto and East York Community Council enacts:


1. The alteration of Don Valley Drive, between Broadview Avenue and the west end of Don Valley Drive, by the installation of four speed humps, generally as shown on Drawing No. 421G-4035 dated April 2022 attached to this By-law, is authorized.

Enacted and passed on November 30, 2022.

Gord Perks,
Chair

John D. Elvidge,
City Clerk

(Seal of the City)

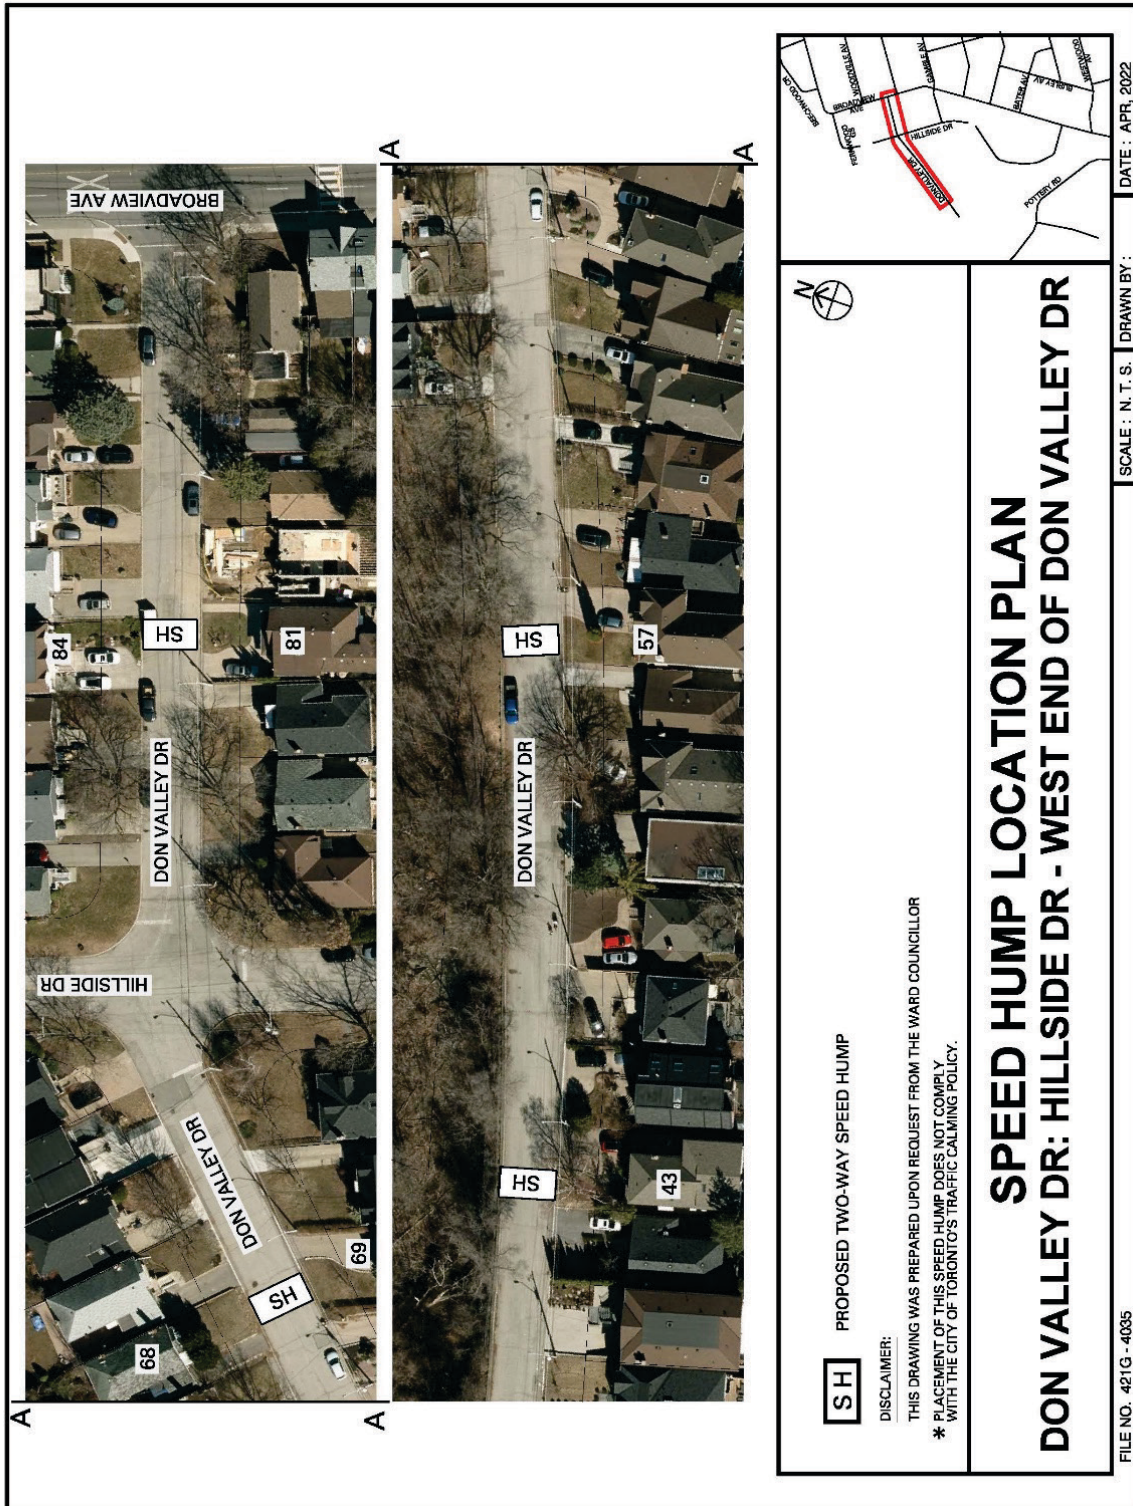

SH PROPOSED TWO-WAY SPEED HUMPH

DISCLAIMER:

THIS DRAWING WAS PREPARED UPON REQUEST FROM THE WARD COUNCILLOR
* PLACEMENT OF THIS SPEED HUMPH DOES NOT COMPLY WITH THE CITY OF TORONTO'S TRAFFIC CALMING POLICY.

SPEED HUMPH LOCATION PLAN

DON VALLEY DR: HILLSIDE DR - WEST END OF DON VALLEY DR

FILE NO. 421/G - 4035

SCALE : N. T. S. DRAWN BY :

DATE : APR, 2022