

Authority: Item NY29.18, adopted as amended, by North York Community Council on January 6, 2022  
North York Community Council voted in favour of this by-law on April 4, 2023

**CITY OF TORONTO**

**BY-LAW 315-2023**

**To authorize the alteration of Pineway Boulevard, between Bernick Road and Weatherstone Crescent (north intersection), by the installation of speed humps.**

Whereas North York Community Council deems it appropriate to undertake the installation of speed humps on Pineway Boulevard, between Bernick Road and Weatherstone Crescent (north intersection), and waived the petition and polling requirements under the City's Traffic Calming Policy;

The North York Community Council enacts:


1. The alteration of Pineway Boulevard, between Bernick Road and Weatherstone Crescent (north intersection), by the installation of five speed humps, generally as shown on Drawing No. NYRD19-0001 dated January 2019 attached to this By-law, is authorized.

Enacted and passed on April 7, 2023.

James Pasternak,  
Chair

John D. Elvidge,  
City Clerk

(Seal of the City)

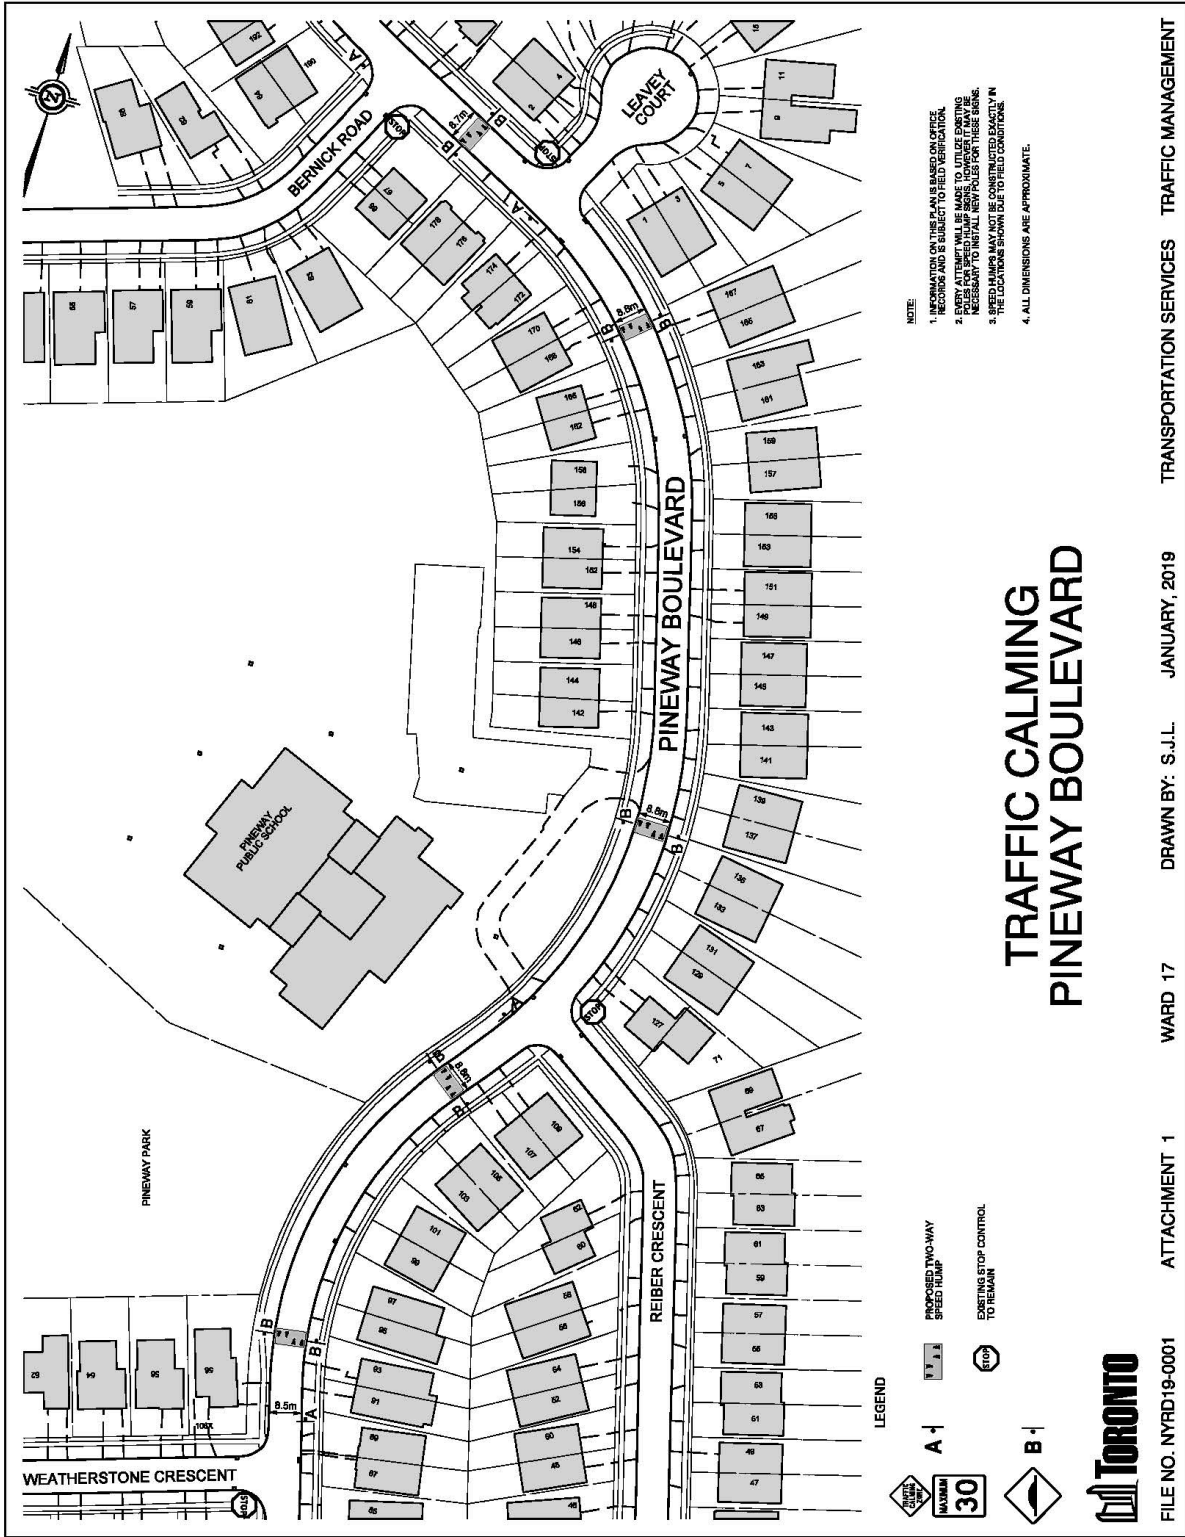

NOTE:  
 1. INFORMATION ON THIS PLAN IS BASED ON OFFICE RECORDS AND IS SUBJECT TO FIELD VERIFICATION.  
 2. EVERY ATTEMPT WILL BE MADE TO UTILIZE EXISTING STOP CONTROL MARKINGS UNLESS IT IS NECESSARY TO INSTALL NEW PILES FOR THESE MARKINGS.  
 3. SPEED MARKERS MAY NOT BE CONSTRUCTED EXACTLY IN THE LOCATIONS SHOWN DUE TO FIELD CONDITIONS.  
 4. ALL DIMENSIONS ARE APPROXIMATE.

# TRAFFIC CALMING PINEWAY BOULEVARD

LEGEND

- 30
- A-1 PROPOSED TWO-WAY SPEED HUMP
- B-1 EXISTING STOP CONTROL TO REMAIN



FILE NO. NYRD19-0001    ATTACHMENT 1    WARD 17    DRAWN BY: S.J.L.    JANUARY, 2019    TRANSPORTATION SERVICES    TRAFFIC MANAGEMENT