

Authority: Item TE33.79, as adopted by Toronto and East York Community Council on May 26, 2022
Toronto and East York Community Council voted in favour of this by-law on April 12, 2023

CITY OF TORONTO

BY-LAW 350-2023

To authorize the alteration of Summerhill Avenue, between Yonge Street and Summerhill Gardens, by the installation of speed humps.

Whereas Toronto and East York Community Council deems it appropriate to undertake the installation of speed humps on Summerhill Avenue, between Yonge Street and Summerhill Gardens, and waived the polling requirements under the City's Traffic Calming Policy;

The Toronto and East York Community Council enacts:


1. The alteration of Summerhill Avenue, between Yonge Street and Summerhill Gardens, by the installation of five speed humps, generally as shown on Drawing No. 421G-4020 dated May 2022 attached to this By-law, is authorized.

Enacted and passed on April 15, 2023.

Gord Perks,
Chair

John D. Elvidge,
City Clerk

(Seal of the City)

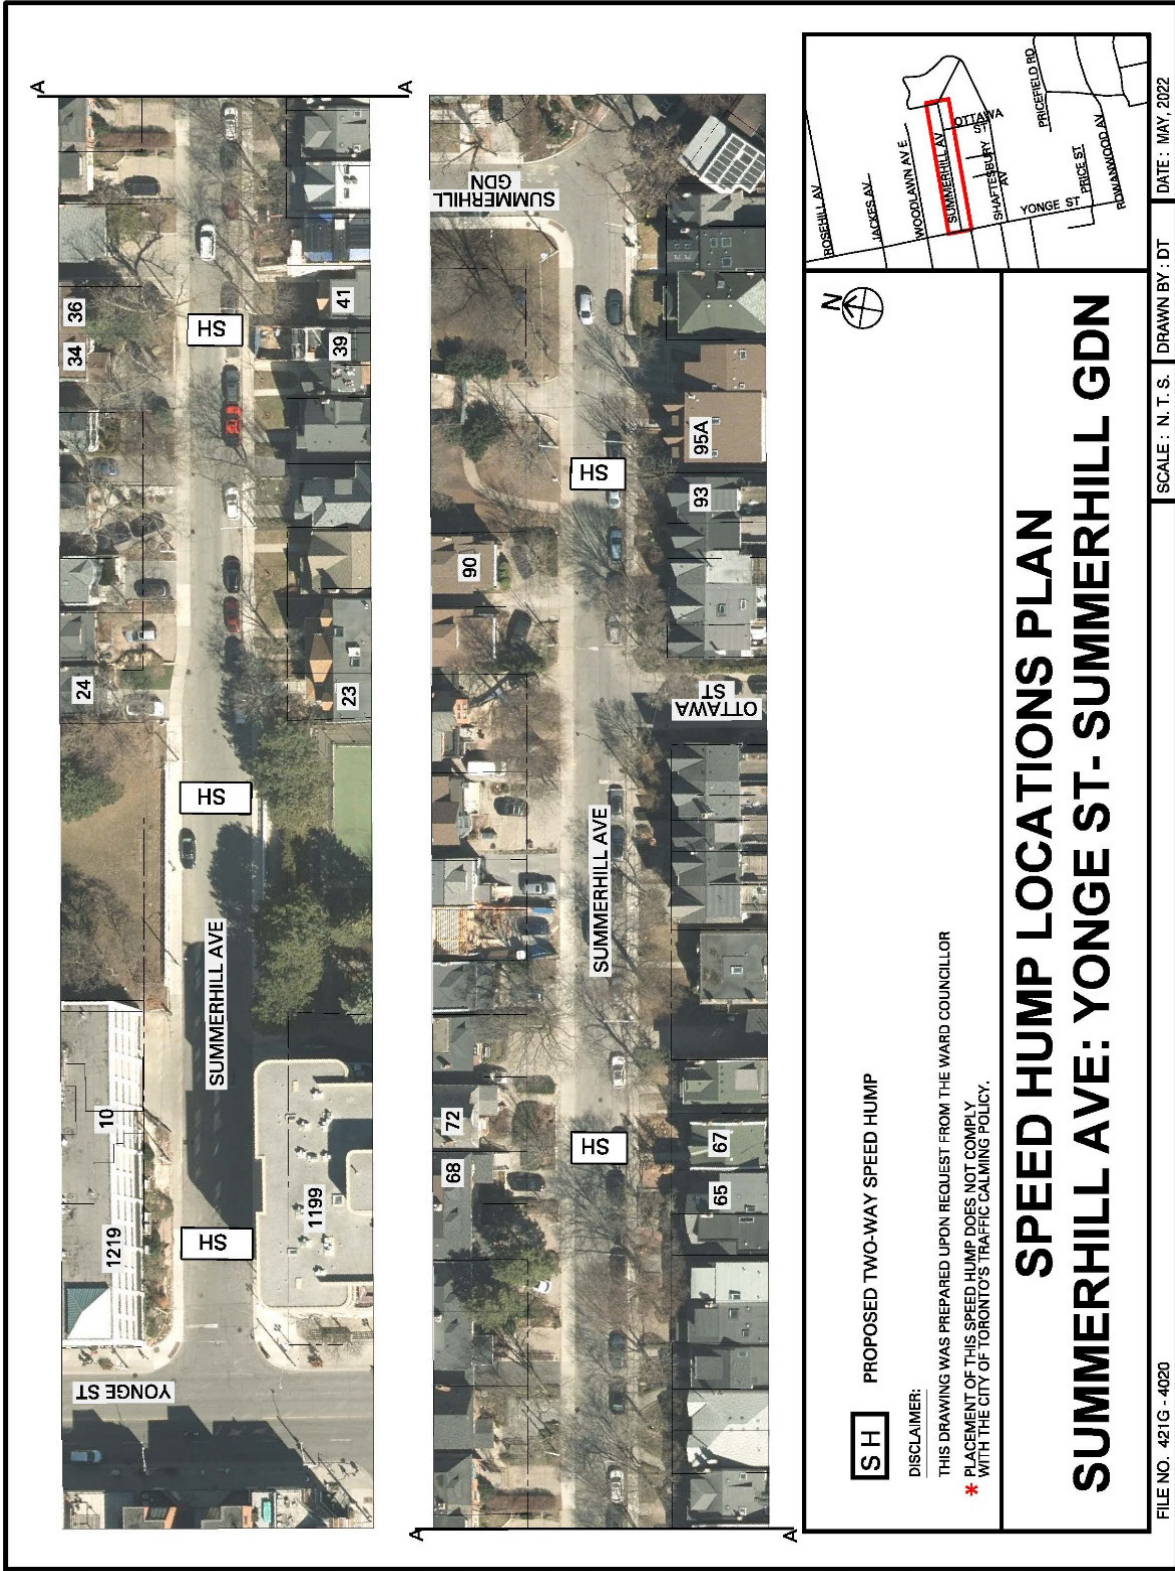

SH PROPOSED TWO-WAY SPEED HUMP

DISCLAIMER:

THIS DRAWING WAS PREPARED UPON REQUEST FROM THE WARD COUNCILLOR
 * PLACEMENT OF THIS SPEED HUMP DOES NOT COMPLY WITH THE CITY OF TORONTO'S TRAFFIC CALMING POLICY.

**SPEED HUMP LOCATIONS PLAN
 SUMMERHILL AVE: YONGE ST- SUMMERHILL GDN**

FILE NO. 421G - 4020

SCALE : N. T. S.

DRAWN BY : DT

DATE : MAY, 2022