

Authority: Item EY3.11, adopted as amended, by
Etobicoke York Community Council on February 27, 2023
Etobicoke York Community Council voted in favour of this
by-law on October 16, 2023

CITY OF TORONTO

BY-LAW 990-2023

To authorize the alteration of Clouston Avenue, between Denison Road West and Weston Road, by the installation of speed humps.

Whereas a traffic calming poll of households on Clouston Avenue, between Denison Road West and Weston Road, was conducted and, although the poll did not satisfy the polling criteria for the installation of speed humps pursuant to the City's Traffic Calming Policy, Etobicoke York Community Council deems it appropriate to undertake the installation of speed humps on Clouston Avenue, between Denison Road West and Weston Road;

The Etobicoke York Community Council enacts:


1. The alteration of Clouston Avenue, between Denison Road West and Weston Road, by the installation of four speed humps, generally as shown on Drawing No. 421G-4017 dated April 2022 attached to this By-law, is authorized.

Enacted and passed on October 19, 2023.

Stephen Holyday,
Chair

John D. Elvidge,
City Clerk


(Seal of the City)

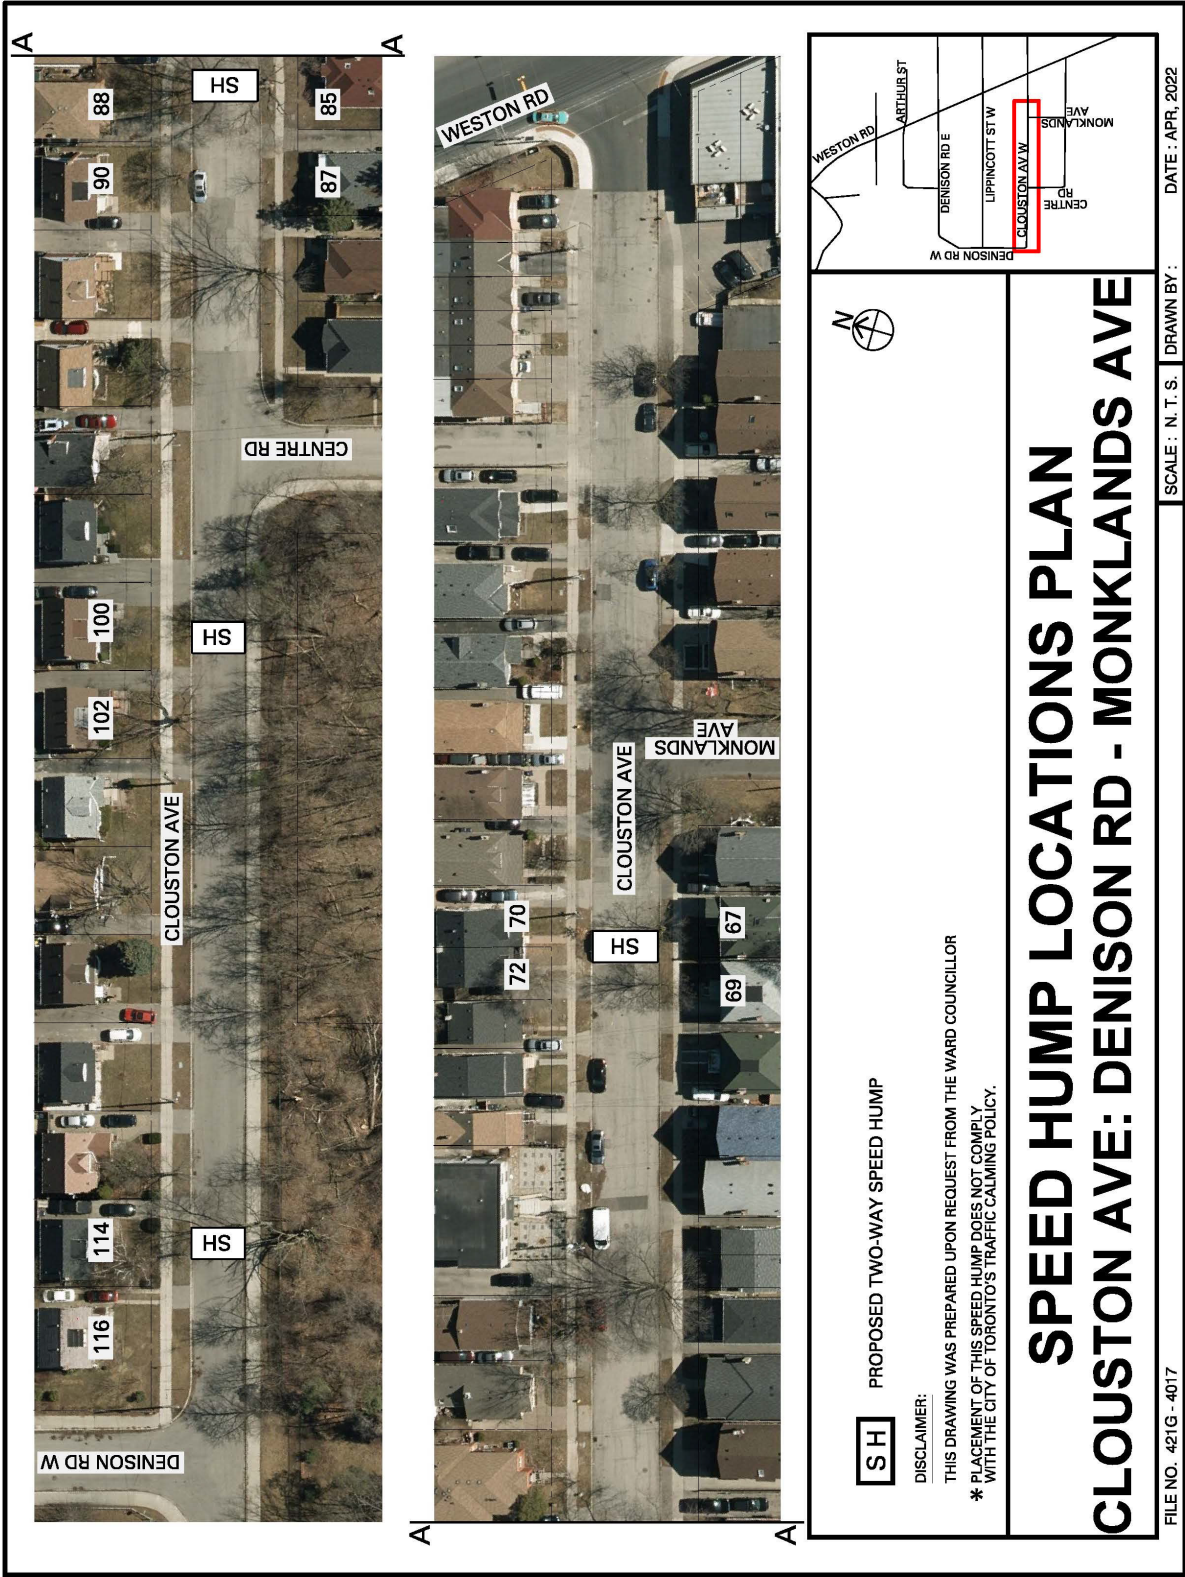

SH PROPOSED TWO-WAY SPEED HUMP

DISCLAIMER:
 THIS DRAWING WAS PREPARED UPON REQUEST FROM THE WARD COUNCILLOR
 * PLACEMENT OF THIS SPEED HUMP DOES NOT COMPLY
 WITH THE CITY OF TORONTO'S TRAFFIC CALMING POLICY.

SPEED HUMP LOCATIONS PLAN CLOUSTON AVE: DENISON RD - MONKLANDS AVE

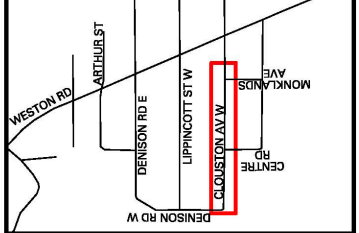

FILE NO. 421G - 4017 SCALE: N.T.S. DRAWN BY: DATE: APR, 2022