

Authority: Item TE2.69, as adopted by Toronto and East York Community Council on January 26, 2023  
Toronto and East York Community Council voted in favour of this by-law on October 18, 2023  
Written approval of this by-law was given by Mayoral Decision 21-2023 dated October 19, 2023

## **CITY OF TORONTO**

### **BY-LAW 1036-2023**

#### **To authorize the alteration of Strathearn Road, between Eglinton Avenue West and Dewbourne Avenue, by the installation of speed humps.**

Whereas a traffic calming poll of households on Strathearn Road, between Eglinton Avenue West and Dewbourne Avenue, was conducted, and as the results were favourable pursuant to the City's Traffic Calming Policy, Toronto and East York Community Council deems it appropriate to undertake the installation of speed humps on Strathearn Road, between Eglinton Avenue West and Dewbourne Avenue;

The Toronto and East York Community Council enacts:


1. The alteration of Strathearn Road, between Eglinton Avenue West and Dewbourne Avenue, by the installation of one speed hump, generally as shown on Drawing No. 421G-3758, dated June 2020, attached to this By-law, is authorized.

Enacted and passed on October 19, 2023.

Chris Moise,  
Chair

John D. Elvidge,  
City Clerk

(Seal of the City)

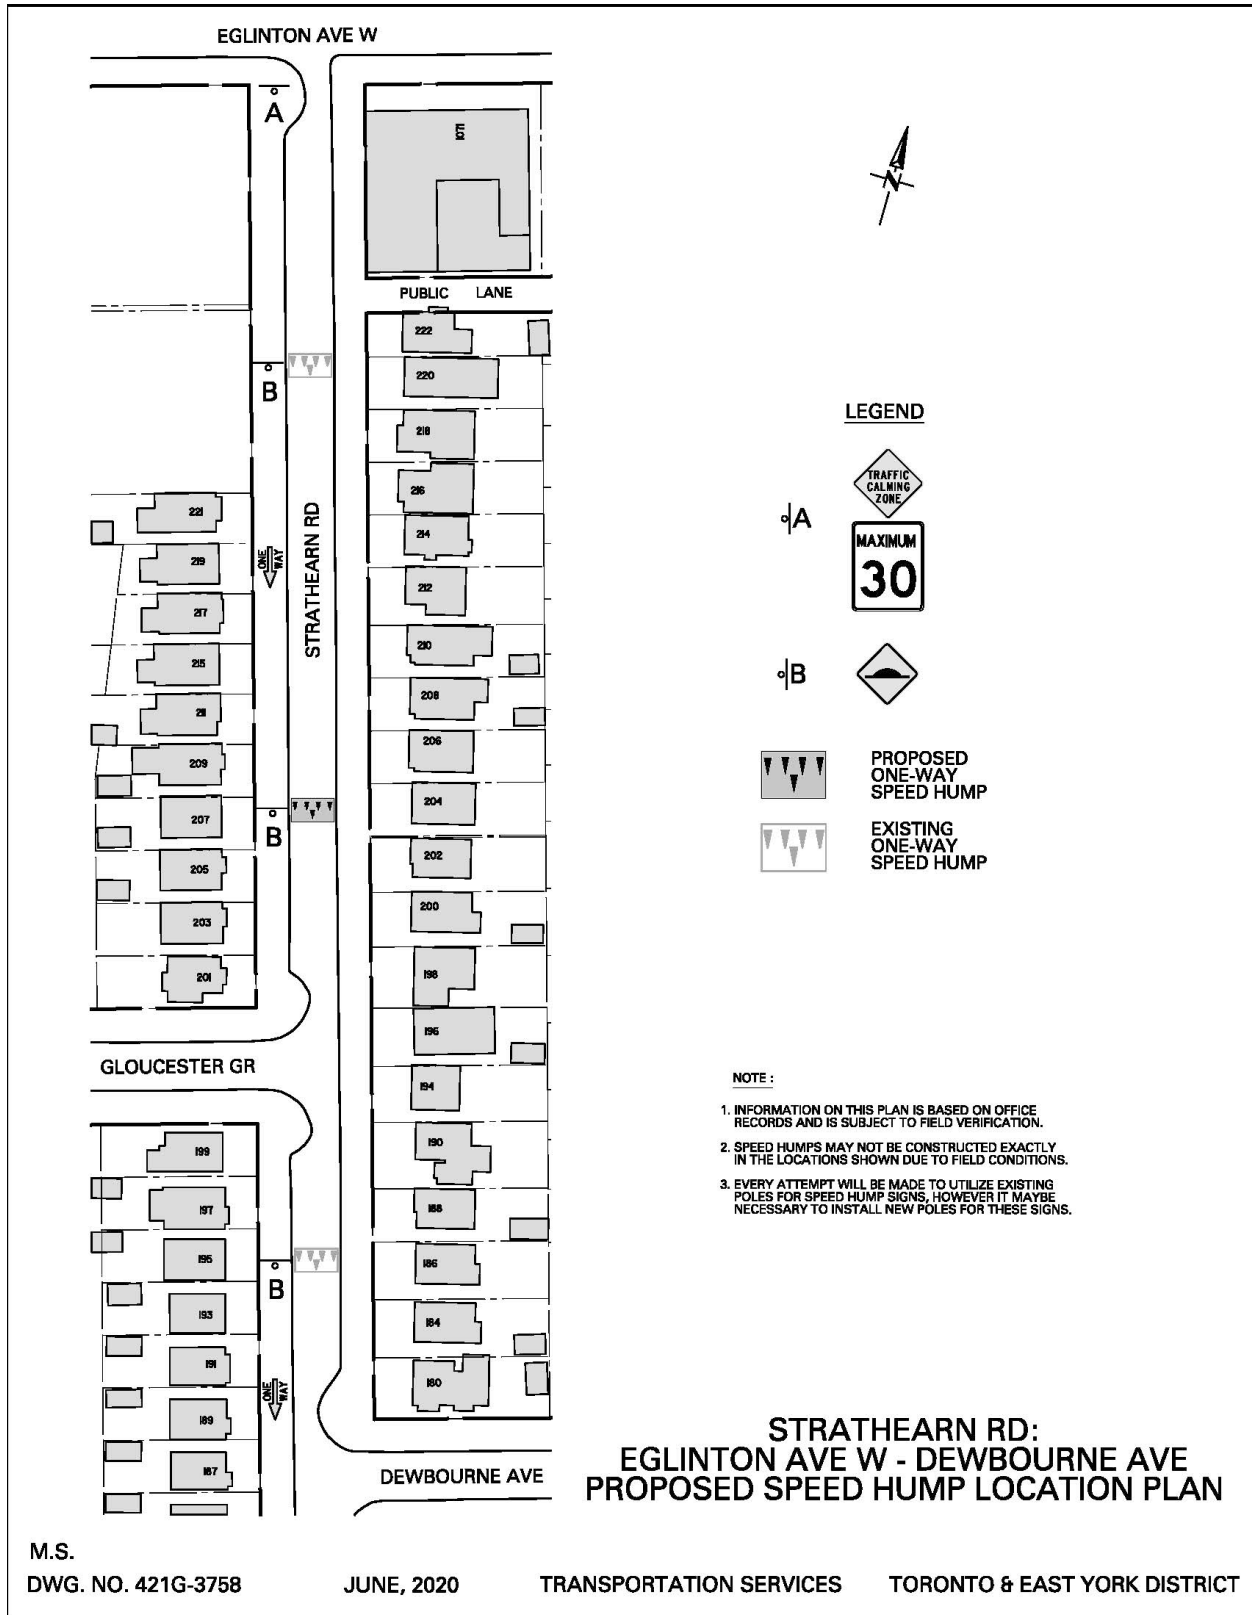

M.S.  
 DWG. NO. 421G-3758

JUNE, 2020

TRANSPORTATION SERVICES

TORONTO & EAST YORK DISTRICT

**STRATHEARN RD:  
 EGLINTON AVE W - DEWBOURNE AVE  
 PROPOSED SPEED HUMP LOCATION PLAN**