
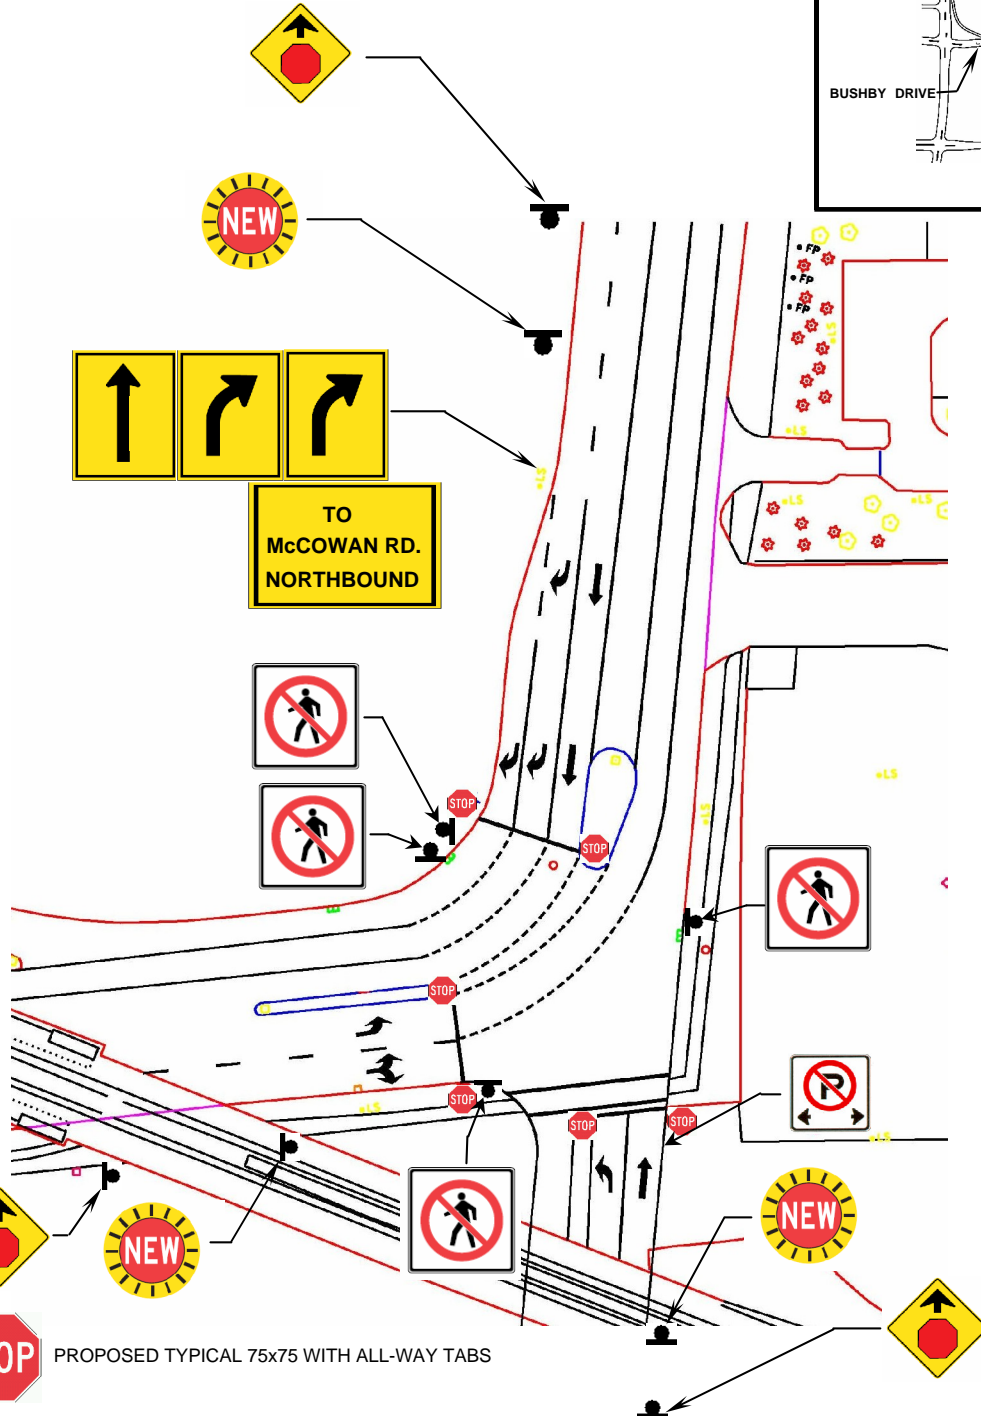


**KEY MAP**

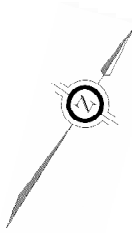

**STOP** PROPOSED TYPICAL 75x75 WITH ALL-WAY TABS

<b>TORONTO</b> TRANSPORTATION SERVICES		TRAFFIC OPERATIONS Scarborough District	
SCALE	NTS	<b>PROPOSED ALL-WAY STOP CONTROL          BUSHBY DR. AND GRANGEWAY AVE.</b>	
DATE	DEC. 12/2008		
DRAFTING	MR	FILE NUMBER: sc09007	ATTACHMENT 2
		WARD	38