


LOCATION MAP

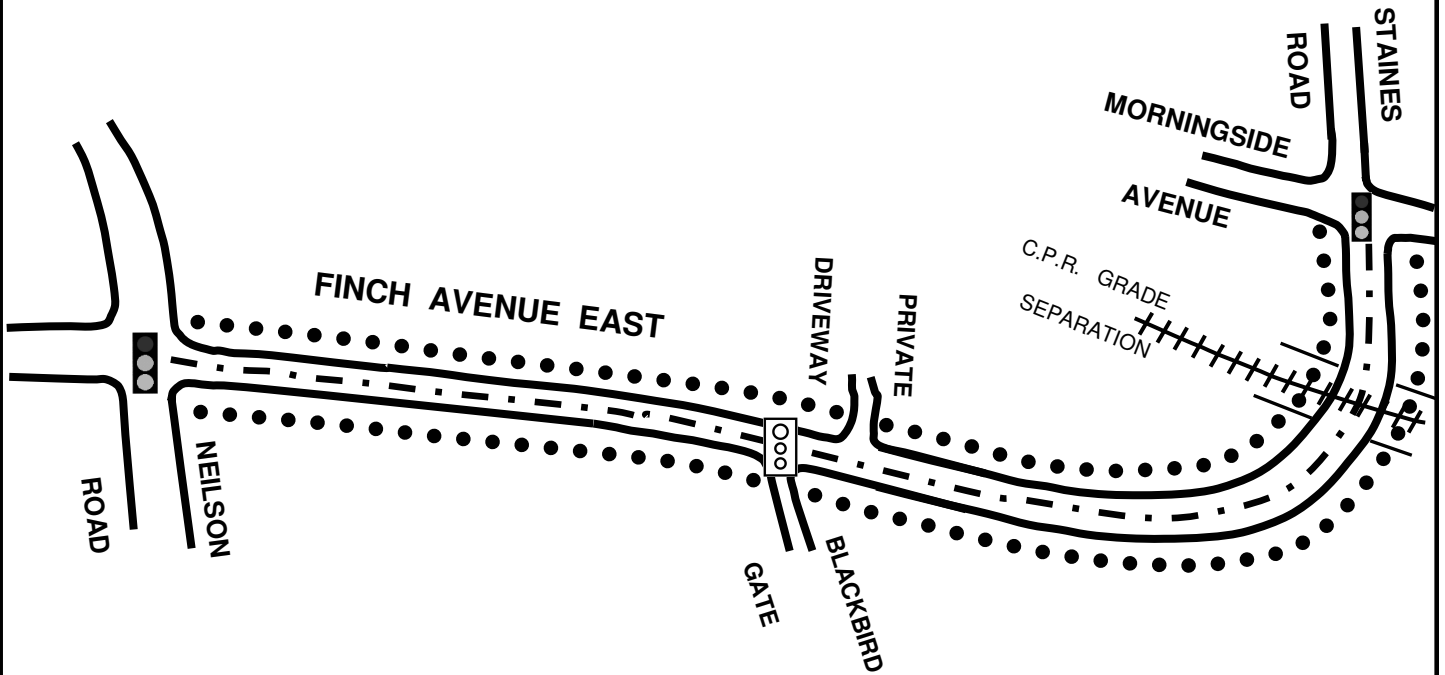


LEGEND


 EXISTING TRAFFIC CONTROL SIGNALS

 FUTURE TRAFFIC CONTROL SIGNALS

 MAXIMUM 50

 PROPOSED 50 KM/H SPEED LIMIT



 PROPOSED "NO STOPPING" REGULATION



TRANSPORTATION SERVICES

TRAFFIC OPERATIONS
Scarborough District

SCALE:	N.T.S.
DATE:	MARCH 22, 10
DRAFTING:	K.S.

**PROPOSED 50 KM/H SPEED LIMIT
AND NO STOPPING ANYTIME REGULATIONS**
ON FINCH AVE. EAST –
FROM NELSON RD. TO MORNINGSIDE AVE.

FILE NUMBER: D09-3502884	
ATTACHMENT 3	WARD 42