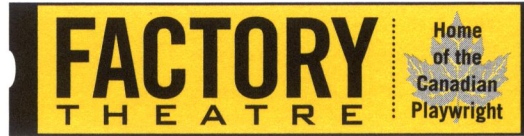


TE 8.81.12

CITY CLERK'S OFFICE
SECRETARIAT SECTION



2011 JUN 23 A 8:59

June 21, 2011

City Clerk's Office
Toronto City Hall
100 Queen St. West, 2nd Floor
Toronto, Ontario
M5H 2N2

To Whom it May Concern,

The Factory Theatre (125 Bathurst Street) is applying for a temporary extension to our existing liquor license to encompass our outdoor courtyard during The SummerWorks Theatre Festival (August 4-14, 2011) As such we require a non objection letter from the Municipal Clerk. - 12 noon to 12 midnight

Please find enclosed a complete copy of our application to the Alcohol and Gaming Commission of Ontario, including letters to the Police, Fire Department, Public Health Office and Building Officials.

When confirmation of approval is made by Toronto Community Council, please notify the Alcohol and Gaming Commission and myself at Factory Theatre. Our fax number at Factory Theatre is 416-504-4060.

If you require any further information from us, please do not hesitate to call my number at 416-504-4473 ext 236, bryce@factorytheatre.ca . Thank you in advance for your assistance in this matter.

Sincerely,

Sara Meurling
Managing Director
Factory Theatre

Bryce Dudley
House Manager/Event Coordinator
Factory Theatre

Artistic Director **Ken Gass** Managing Director **Sara Meurling**

Factory Theatre 125 Bathurst Street, Toronto, ON M5V 2R2
Box Office: 416 504-9971 Admin: 416 504-4473 Fax: 416 504-4060
info@factorytheatre.ca www.factorytheatre.ca Bus. # 123533812 RR0001



**Alcohol and Gaming
Commission of Ontario**
Licensing & Registration
90 Sheppard Avenue East
Suite 200
Toronto ON M2N 0A4
Tel./Téléphone : 416 326-8700
1 800 522-2876 toll free in Ontario/sans frais en Ontario
Website/site Web : www.agco.on.ca

**Commission des alcools
et des jeux de l'Ontario**
Inscription et délivrance des permis
90, avenue Sheppard Est
Bureau 200
Toronto ON M2N 0A4
Fax/Téloc : 416 326-5555

Temporary Extension Application (Liquor Sales Licence) Demande d'agrandissement temporaire des locaux pourvus d'un permis d'alcool

Est. # / N° établ.

App. # / N° dem.

SECTION 1 — APPLICATION INFORMATION / RENSEIGNEMENTS SUR L'ÉTABLISSEMENT

1.1 Preferred Language / Langue de préférence <input checked="" type="checkbox"/> English / Anglais <input type="checkbox"/> French / Français		1.2 Liquor Licence Number / Numéro du permis 30047	
1.3 Name of Establishment / Nom de l'établissement FACTORY THEATRE			
1.4 Establishment Address / Emplacement de l'établissement 125 BATHURST STREET		City, Town, Village / Ville ou village TORONTO	
Postal Code / Code postal M 5 V 2 R 2	1.5 Telephone Number / N° de téléphone (416) 504-4473		1.6 Fax No. / N° de télécopieur (416) 504-4060

SECTION 2 — CONTACT INFORMATION (for the purpose of processing the application) / RENSEIGNEMENTS SUR LA PERSONNE-RESSOURCE (aux fins du traitement de la demande)

2.1 Name of Contact / Nom de la personne-ressource BRUCE DUDLEY	2.2 Telephone No. of Contact / N° de téléphone de la personne-ressource (416) 504-4473 ex. 236	2.3 Fax No. of Contact / N° de télécopieur de la personne-ressource (416) 504-4060
2.4 What is the Contact Person's Relationship to the Licensed Establishment ? / Quel lien la personne-ressource a-t-elle avec l'établissement pourvu d'un permis? HOUSE MANAGER / EVENTS COORDINATOR		

SECTION 3 — EVENT INFORMATION / RENSEIGNEMENTS SUR L'ÉVÈNEMENT

3.1 Name/Type of event: (i.e. Oktoberfest/Fundraiser - Cancer Society/A Taste of The Danforth Festival, etc.) / Nom de l'événement et genre (p. ex., Oktoberfest, collecte de fonds pour la Société pour la lutte contre le cancer, Festival Taste of the Danforth) Summer Works Theatre Festival					
CEASE SALE & SERVICE OF LIQUOR / ARRÊT DE VENTE ET SERVICE D'ALCOOL			CEASE SALE & SERVICE OF LIQUOR / ARRÊT DE VENTE ET SERVICE D'ALCOOL		
Sale and service of liquor / Vente et service d'alcool ↓			Sale and service of liquor / Vente et service d'alcool ↓		
List Dates / Date (e.g. Sunday, August 20, 2003) (p. ex., dimanche 20 août 2003)	Start time/Heure début (each day / chaque jour)	END TIME / HEURE FIN (EACH DAY / CHAQUE JOUR)	List Dates / Date (e.g. Sunday, August 20, 2003) (p. ex., dimanche 20 août 2003)	Start time/Heure début (each day / chaque jour)	END TIME / HEURE FIN (EACH DAY / CHAQUE JOUR)
1) Tuesday, August 4, 2011 +c	12pm Noon	12am midnight	8)		
2) Sunday, August 14, 2011	12pm Noon	12am midnight	9)		
3)			10)		
4)			11)		
5)			12)		
6)			13)		
7)			14)		

SECTION 4 — EXTENSION INFORMATION / RENSEIGNEMENTS SUR L'AGRANDISSEMENT

4.1 Location of Proposed Licensed Extension / Emplacement de la zone proposée pour l'agrandissement :

Outdoors / Extérieure Indoors / Intérieure

4.2 Location of Proposed Extension in relation to currently licensed area / Emplacement de la zone proposée pour l'agrandissement par rapport aux locaux pourvus d'un permis :

Outdoor Courtyard adjacent to currently licensed area

4.3 Maximum Capacity of Extension (Length x Width based on 1.11 square metres per person) / Capacité maximale de la zone proposée pour l'agrandissement (longueur X largeur en fonction de 1,11 mètre carré par personne) :

270 persons.

4.4 Licensee **owns** the land of the proposed extended area / La ou le titulaire du permis **possède** le terrain de la zone proposée pour l'agrandissement

Licensee **rents/leases** the land of the proposed extended area / La ou le titulaire du permis **loue** le terrain de la zone proposée pour l'agrandissement

Municipality **owns** the land of the proposed extended area / La municipalité **possède** le terrain de la zone proposée pour l'agrandissement

SECTION 5 — APPLICANT(S) SIGNATURE(S) / SIGNATURE DE L'AUTEURE OU AUTEUR OU DES AUTEURS DE LA DEMANDE

Please follow the instructions below: / Veuillez suivre les instructions ci-dessous:

If the applicant is a sole proprietor, he/she must sign below.

If the applicant is a corporation, a person with authority to bind the corporation must sign below.

If the applicant is a partnership, ALL partners must sign below.

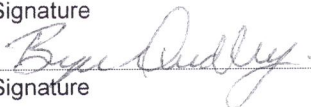
La demande doit être signée ci-dessous par la ou le propriétaire de l'entreprise lorsqu'il s'agit d'une entreprise personnelle.

La demande doit être signée ci-dessous par une personne habilitée à engager l'entreprise lorsqu'il s'agit d'une personne morale.

La demande doit être signée ci-dessous par tous les associés lorsqu'il s'agit d'une société en nom collectif.

By signing this form I/we solemnly declare that all information provided in this application is true and correct. / En signant cette formule, je déclare (nous déclarons) solennellement que les renseignements fournis sont fidèles et exacts.

(Please print and sign name clearly) / (Veuillez écrire lisiblement.)

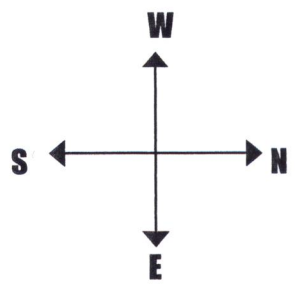
4.7 Print name / Nom en lettres moulées	Signature	Date signed / Date YY / AA	Date MM	DD / JJ
Bryce Dudley		2011	06	21
4.8 Print name / Nom en lettres moulées	Signature	YY / AA	MM	DD / JJ
4.9 Print name / Nom en lettres moulées	Signature	YY / AA	MM	DD / JJ
4.10 Print name / Nom en lettres moulées	Signature	YY / AA	MM	DD / JJ
4.11 Print name / Nom en lettres moulées	Signature	YY / AA	MM	DD / JJ
4.12 Print name / Nom en lettres moulées	Signature	YY / AA	MM	DD / JJ

Notification / Avis

The above information is collected pursuant to the Liquor Licence Act, R.S.O. 1990, chapter L.19. The principal purpose of the collection is to determine eligibility for the issuance of a temporary extension of a liquor licence. The information may also be disclosed pursuant to the Freedom of Information and Protection of Privacy Act, R.S.O. 1990, chapter F.31. For questions about the collection of this information, please contact the Manager, Liquor Eligibility, Alcohol and Gaming Commission of Ontario, 90 Sheppard Ave. E., Suite 200, Toronto ON M2N 0A4, telephone: 416 326-8700, toll free in Ontario 1 800 522-2876. Email address: licensing@agco.on.ca /

Les renseignements fournis dans la présente formule sont recueillis aux termes de la Loi sur les permis d'alcool, L.R.O. 1990, chap. L.19, dans le but premier de déterminer l'admissibilité à l'agrandissement temporaire des locaux pourvus d'un permis. Ces renseignements peuvent également être divulgués aux termes de la Loi sur l'accès à l'information et la protection de la vie privée, L.R.O. 1990, chap. F.31. Les questions relatives à la collecte de renseignements doivent être adressées à la ou au chef de l'admissibilité pour les permis d'alcool, Commission des alcools et des jeux de l'Ontario, 90, av. Sheppard Est., bureau 200, Toronto ON M2N 0A4. Tél. : 416 326-8700 ou 1 800 522-2876 (interurbains sans frais en Ontario). Courriel : licensing@agco.on.ca

*Drawing not to scale



Bathurst Street

6 Foot Chain Link Fence

Gate

Grass

Shed

Path

(15.84m)

Interlock Brick

(19m)

Food and Beverage Service Area

Wooden Fencing

Parking

House

6 Foot Chain Link Fence

Garden

Gate

Garden

Path

Fire Escape

Garden

Grass

Garden

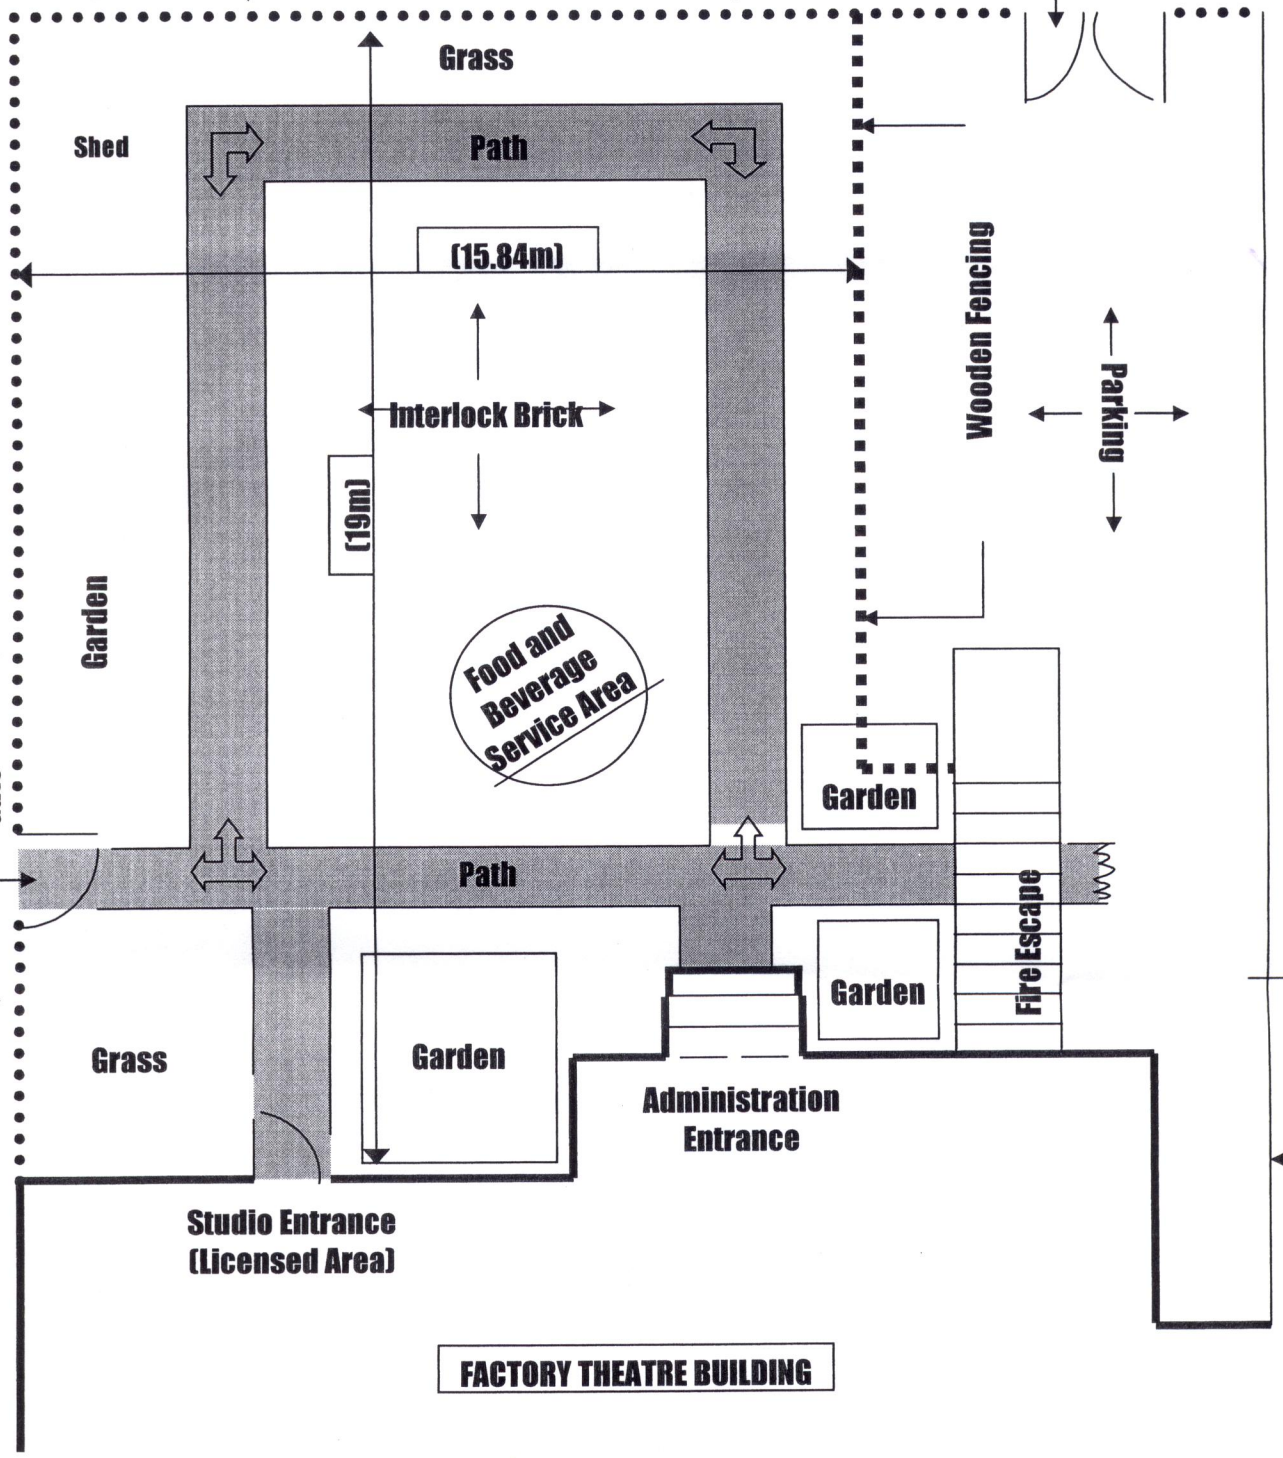
Administration Entrance

6 foot Wooden Fence

Adelaide Street

Studio Entrance (Licensed Area)

FACTORY THEATRE BUILDING





June 21, 2011

Building Inspection
City Hall
100 Queen St. West
5th Floor, West Wing
Toronto, Ontario
M5H 2N2

Dear Building Inspectors,

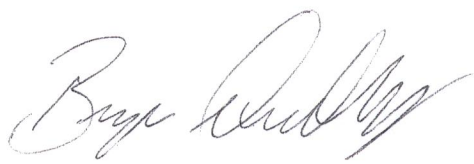
The Factory Theatre (125 Bathurst Street) is applying for a temporary extension to our existing liquor license to encompass our outdoor courtyard during The SummerWorks Theatre Festival (August 4-14, 2011) As such we are required to notify you of our application.

Please find enclosed a complete copy of our application to the Alcohol and Gaming Commission of Ontario, including letters to the City Clerk's Office, Public Health, Police and Fire Officials.

If you require any further information from us, please do not hesitate to call my number at 416-504-4473 ext 236, bryce@factorytheatre.ca . Thank you in advance for your assistance in this matter.

Sincerely,


Sara Meurling
Managing Director
Factory Theatre


Bryce Dudley
House Manager/Event Coordinator
Factory Theatre

Artistic Director **Ken Gass** *Managing Director* **Sara Meurling**

Factory Theatre 125 Bathurst Street, Toronto, ON M5V 2R2
Box Office: 416 504-9971 Admin: 416 504-4473 Fax: 416 504-4060
info@factorytheatre.ca www.factorytheatre.ca Bus. # 123533812 RR0001



June 21, 2011

Public Health Inspectors
277 Victoria St., 3rd Floor
Toronto, Ontario
M5B 2J4

Dear Public Health Inspectors,

The Factory Theatre (125 Bathurst Street) is applying for a temporary extension to our existing liquor license to encompass our outdoor courtyard during The SummerWorks Theatre Festival (August 4-14, 2011) As such we are required to notify you of our application.

Please find enclosed a complete copy of our application to the Alcohol and Gaming Commission of Ontario, including letters to the City Clerk's Office, Fire Department, Police and Building Officials.

If you require any further information from us, please do not hesitate to call my number at 416-504-4473 ext 236, bryce@factorytheatre.ca . Thank you in advance for your assistance in this matter.

Sincerely,

Sara Meurling
Managing Director
Factory Theatre

Bryce Dudley
House Manager/Event Coordinator
Factory Theatre

Artistic Director **Ken Gass** *Managing Director* **Sara Meurling**

Factory Theatre 125 Bathurst Street, Toronto, ON M5V 2R2
Box Office: 416 504-9971 Admin: 416 504-4473 Fax: 416 504-4060
info@factorytheatre.ca www.factorytheatre.ca Bus.# 123533812 RR0001



June 21, 2011

Metro Toronto Police
14 Division
150 Harrison St.
Toronto, Ontario
M6A 2J4

Dear Metro Toronto Police,

The Factory Theatre (125 Bathurst Street) is applying for a temporary extension to our existing liquor license to encompass our outdoor courtyard during The SummerWorks Theatre Festival (August 4-14, 2011) As such we are required to notify you of our application.


Please find enclosed a complete copy of our application to the Alcohol and Gaming Commission of Ontario, including letters to the City Clerk's Office, Fire Department, Public Health Office and Building Officials.

If you require any further information from us, please do not hesitate to call my number at 416-504-4473 ext 236, bryce@factorytheatre.ca . Thank you in advance for your assistance in this matter.

Sincerely,



Sara Meurling
Managing Director
Factory Theatre



Bryce Dudley
House Manager/Event Coordinator
Factory Theatre

Artistic Director **Ken Gass** *Managing Director* **Sara Meurling**

Factory Theatre 125 Bathurst Street, Toronto, ON M5V 2R2
Box Office: 416 504-9971 Admin: 416 504-4473 Fax: 416 504-4060
info@factorytheatre.ca www.factorytheatre.ca Bus. # 123533812 RR0001



June 21, 2011

Toronto Fire Department
City Hall
100 Queen St. West
5th Floor, West Wing
Toronto, Ontario
M5H 2N2

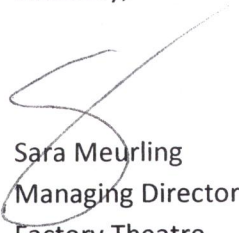
Dear Toronto Fire Department,

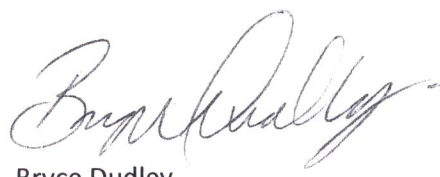
The Factory Theatre (125 Bathurst Street) is applying for a temporary extension to our existing liquor license to encompass our outdoor courtyard during The SummerWorks Theatre Festival (August 4-14, 2011) As such we are required to notify you of our application.

Please find enclosed a complete copy of our application to the Alcohol and Gaming Commission of Ontario, including letters to the City Clerk's Office, Public Health, Police and Building Officials.

If you require any further information from us, please do not hesitate to call my number at 416-504-4473 ext 236, bryce@factorytheatre.ca . Thank you in advance for your assistance in this matter.

Sincerely,


Sara Meurling
Managing Director
Factory Theatre


Bryce Dudley
House Manager/Event Coordinator
Factory Theatre

Artistic Director **Ken Gass** *Managing Director* **Sara Meurling**

Factory Theatre 125 Bathurst Street, Toronto, ON M5V 2R2
Box Office: 416 504-9971 Admin: 416 504-4473 Fax: 416 504-4060
info@factorytheatre.ca www.factorytheatre.ca Bus. # 123533812 RR0001