





LEGEND
 ○ EXISTING FRONT YARD PARKING

386 ARMADALE AVENUE FRONT YARD PARKING

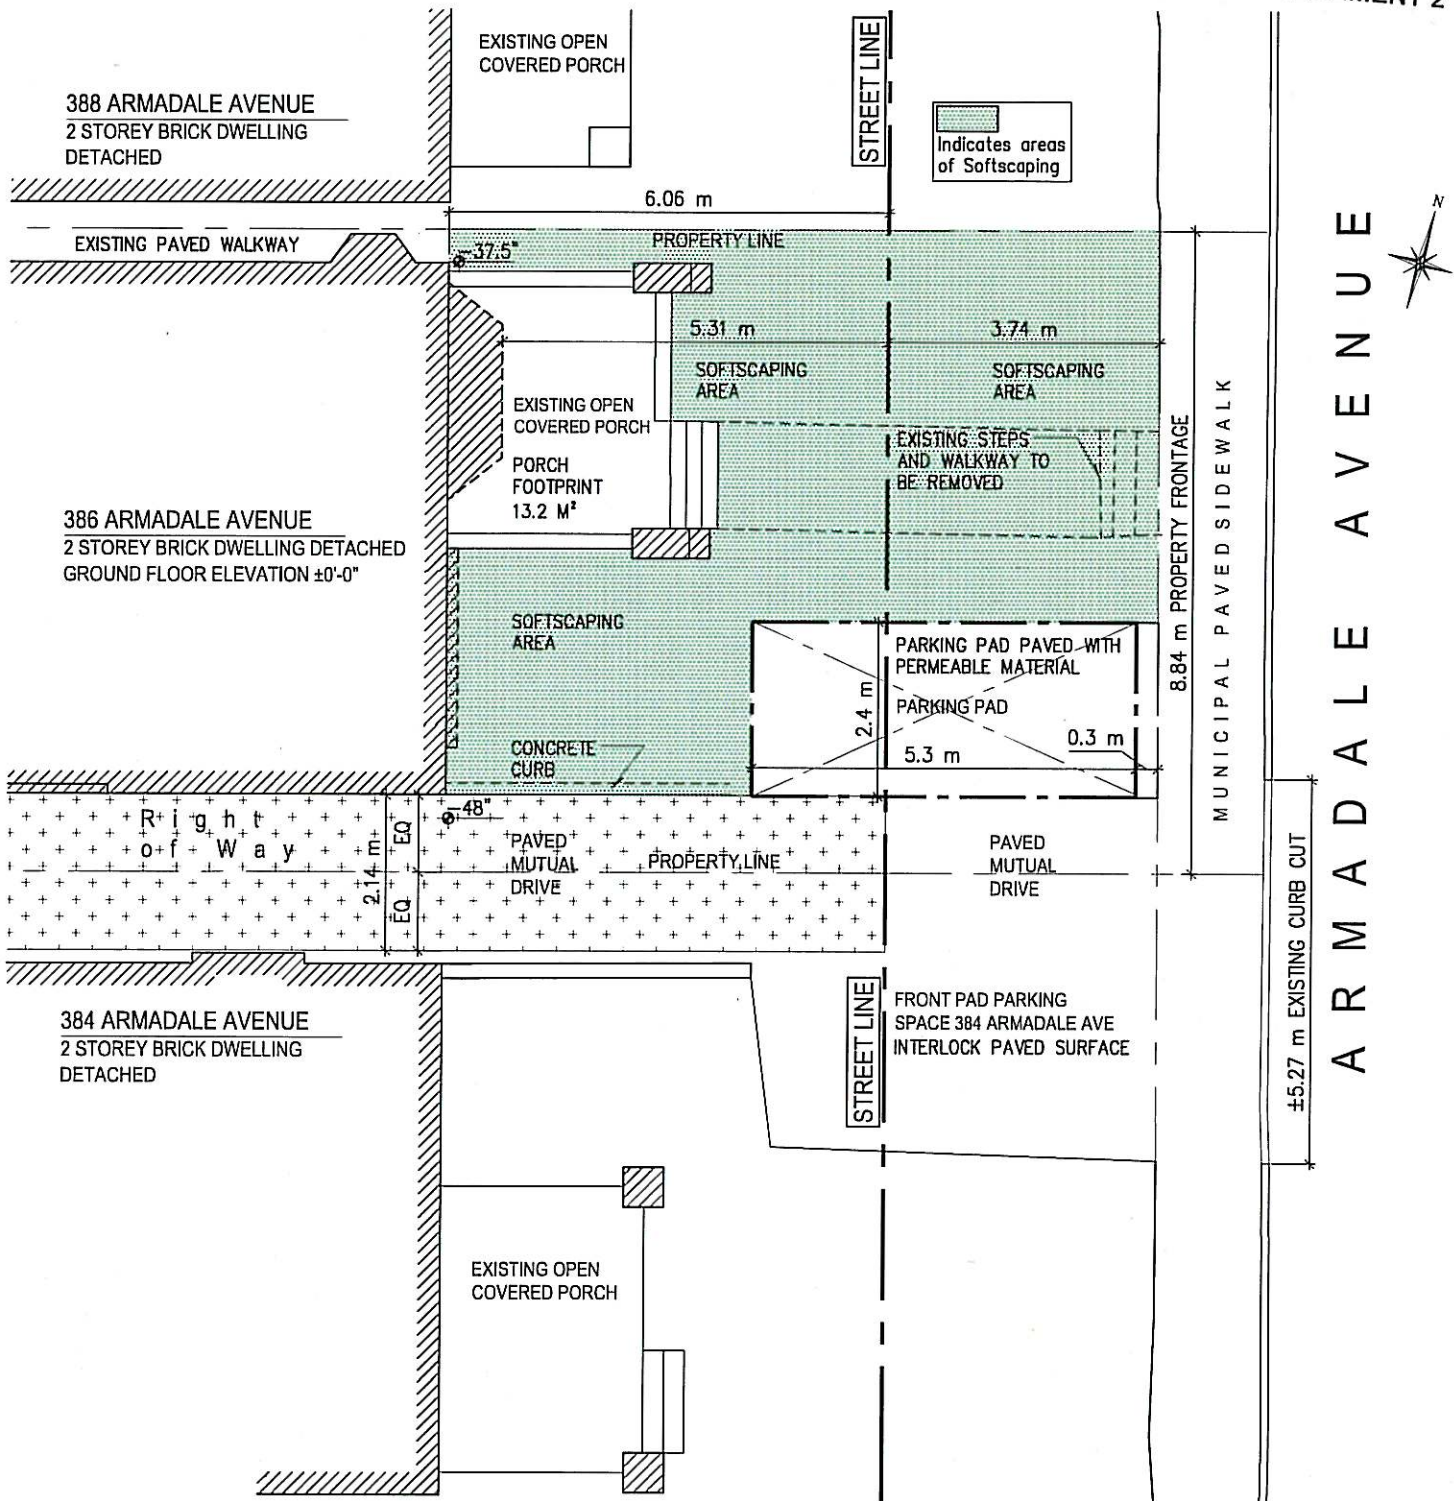


STATISTICS	PRIVATE FRONT LOT		MUNICIPAL BOULEVARD	
	REQUIREMENT	PROPOSED	REQUIREMENT	PROPOSED
Total Area	53.7 M ²		33 M ²	
Landscaped Open Space Areas	50% = 26.9 M ²	63% = 33.9 M ²	50% = 16.5 M ²	88% = 29.1 M ²
Softscaping Areas	75% = 40.3 M ²	55% = 29.5 M ²	75% = 24.8 M ²	61% = 20.1 M ²
Paved Areas		20% = 10.8 M ²		39% = 12.8 M ²

• All areas provided are Meters Squared

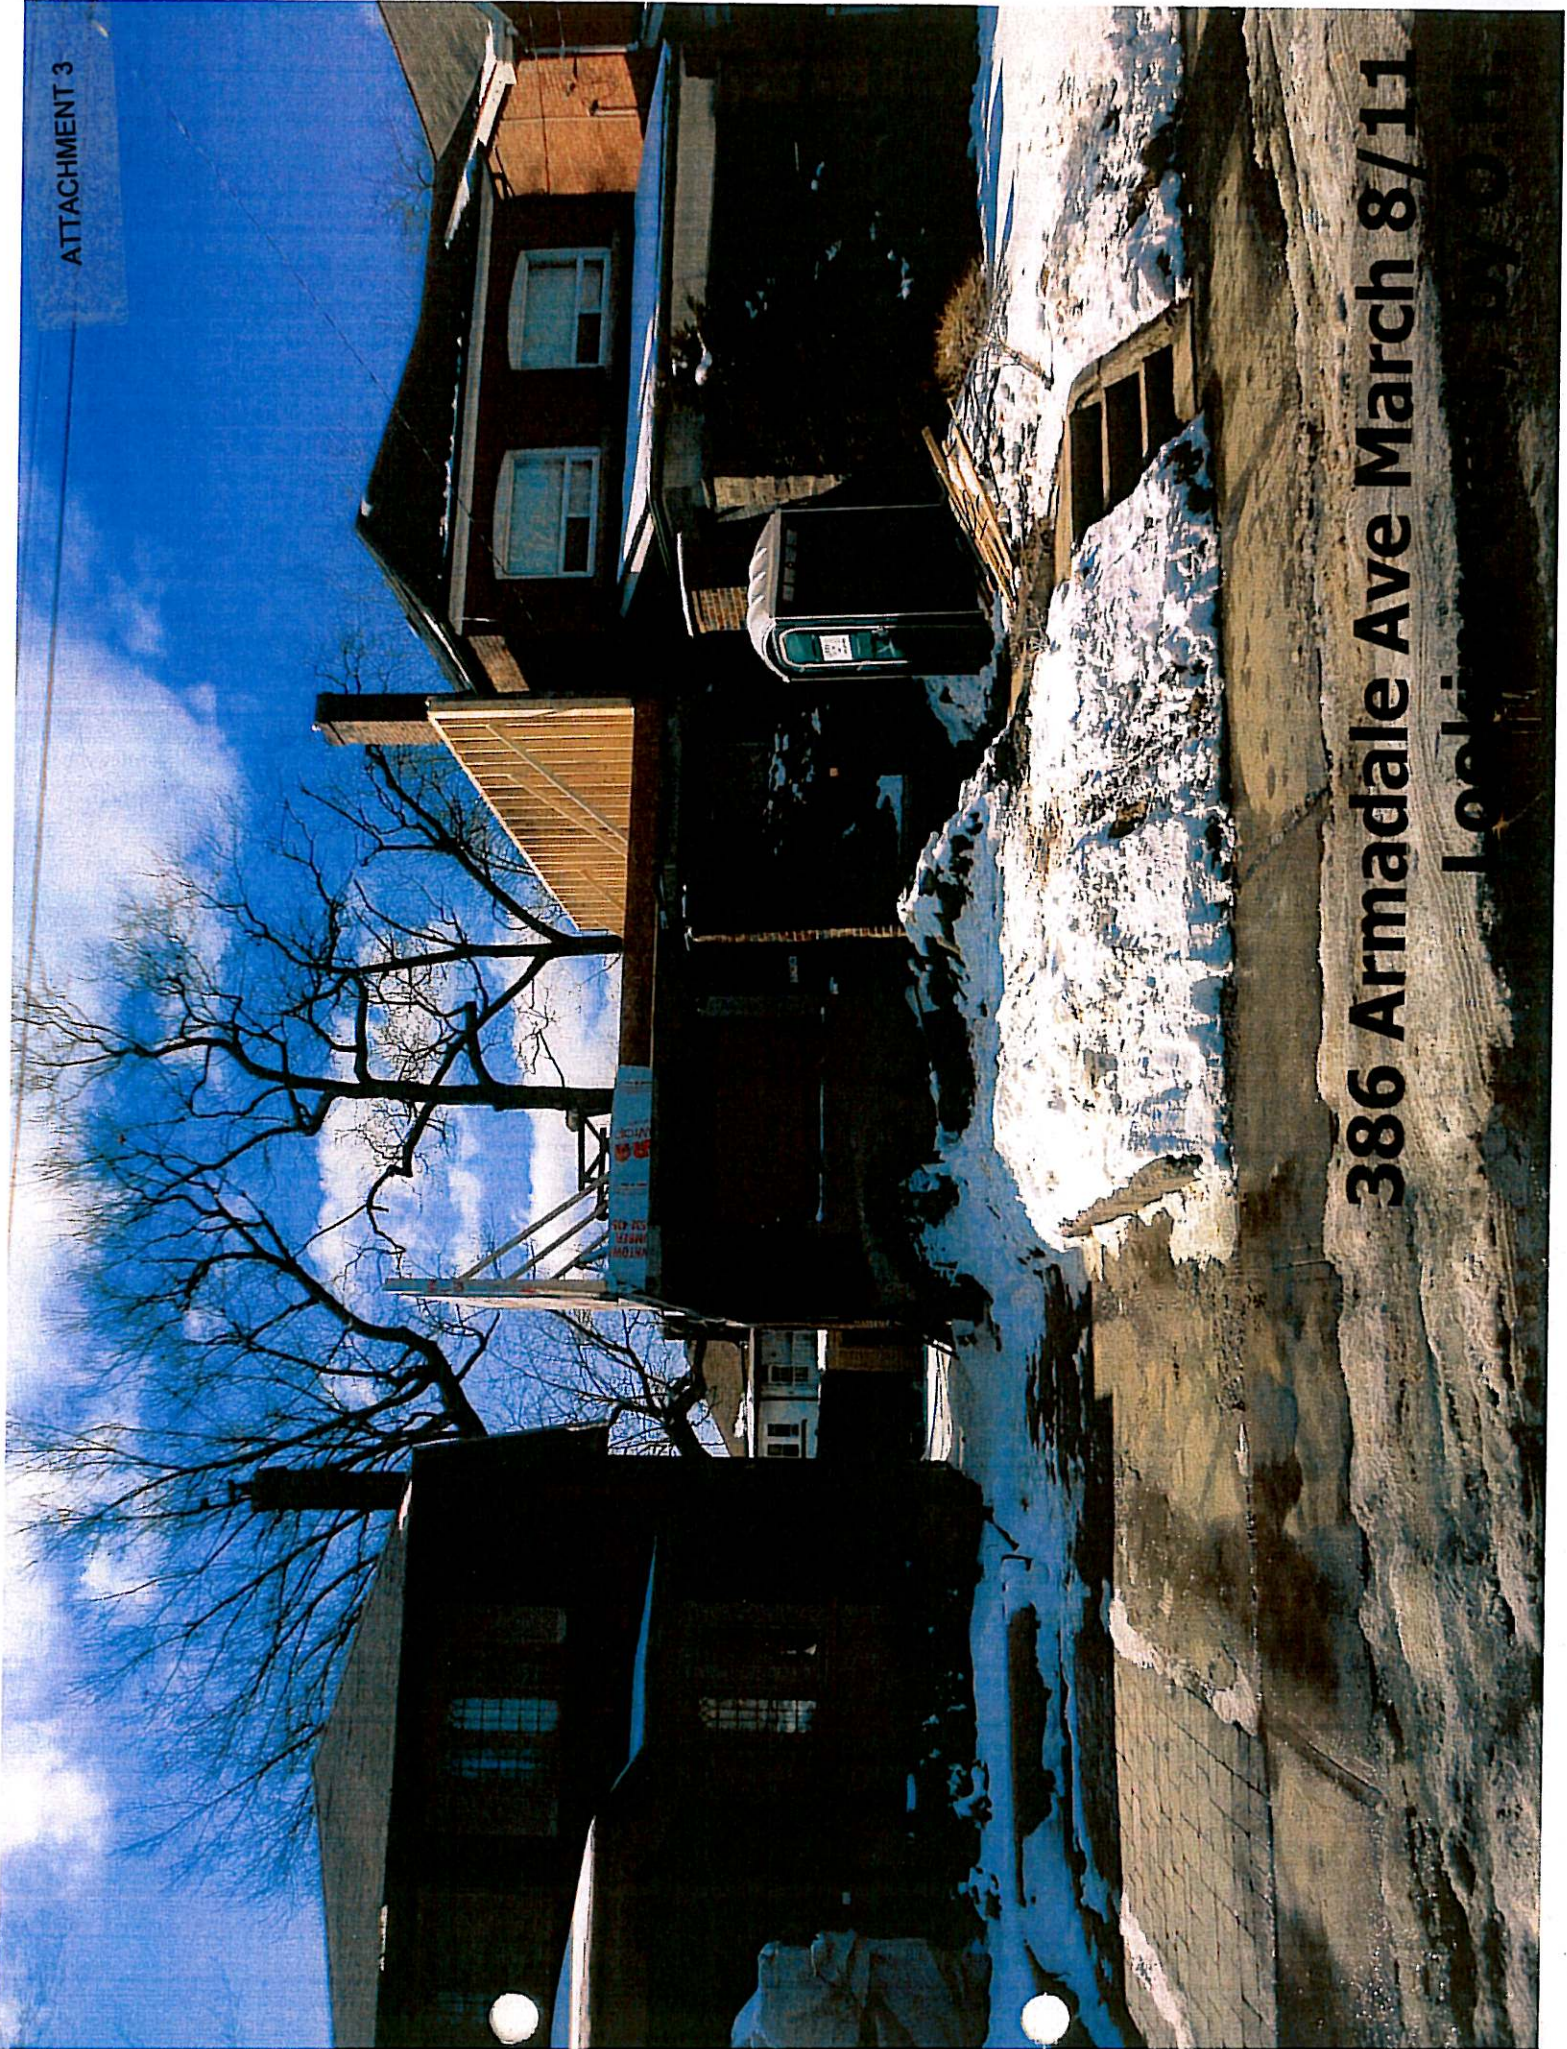

386 Armadale Ave March 8/11

Looking

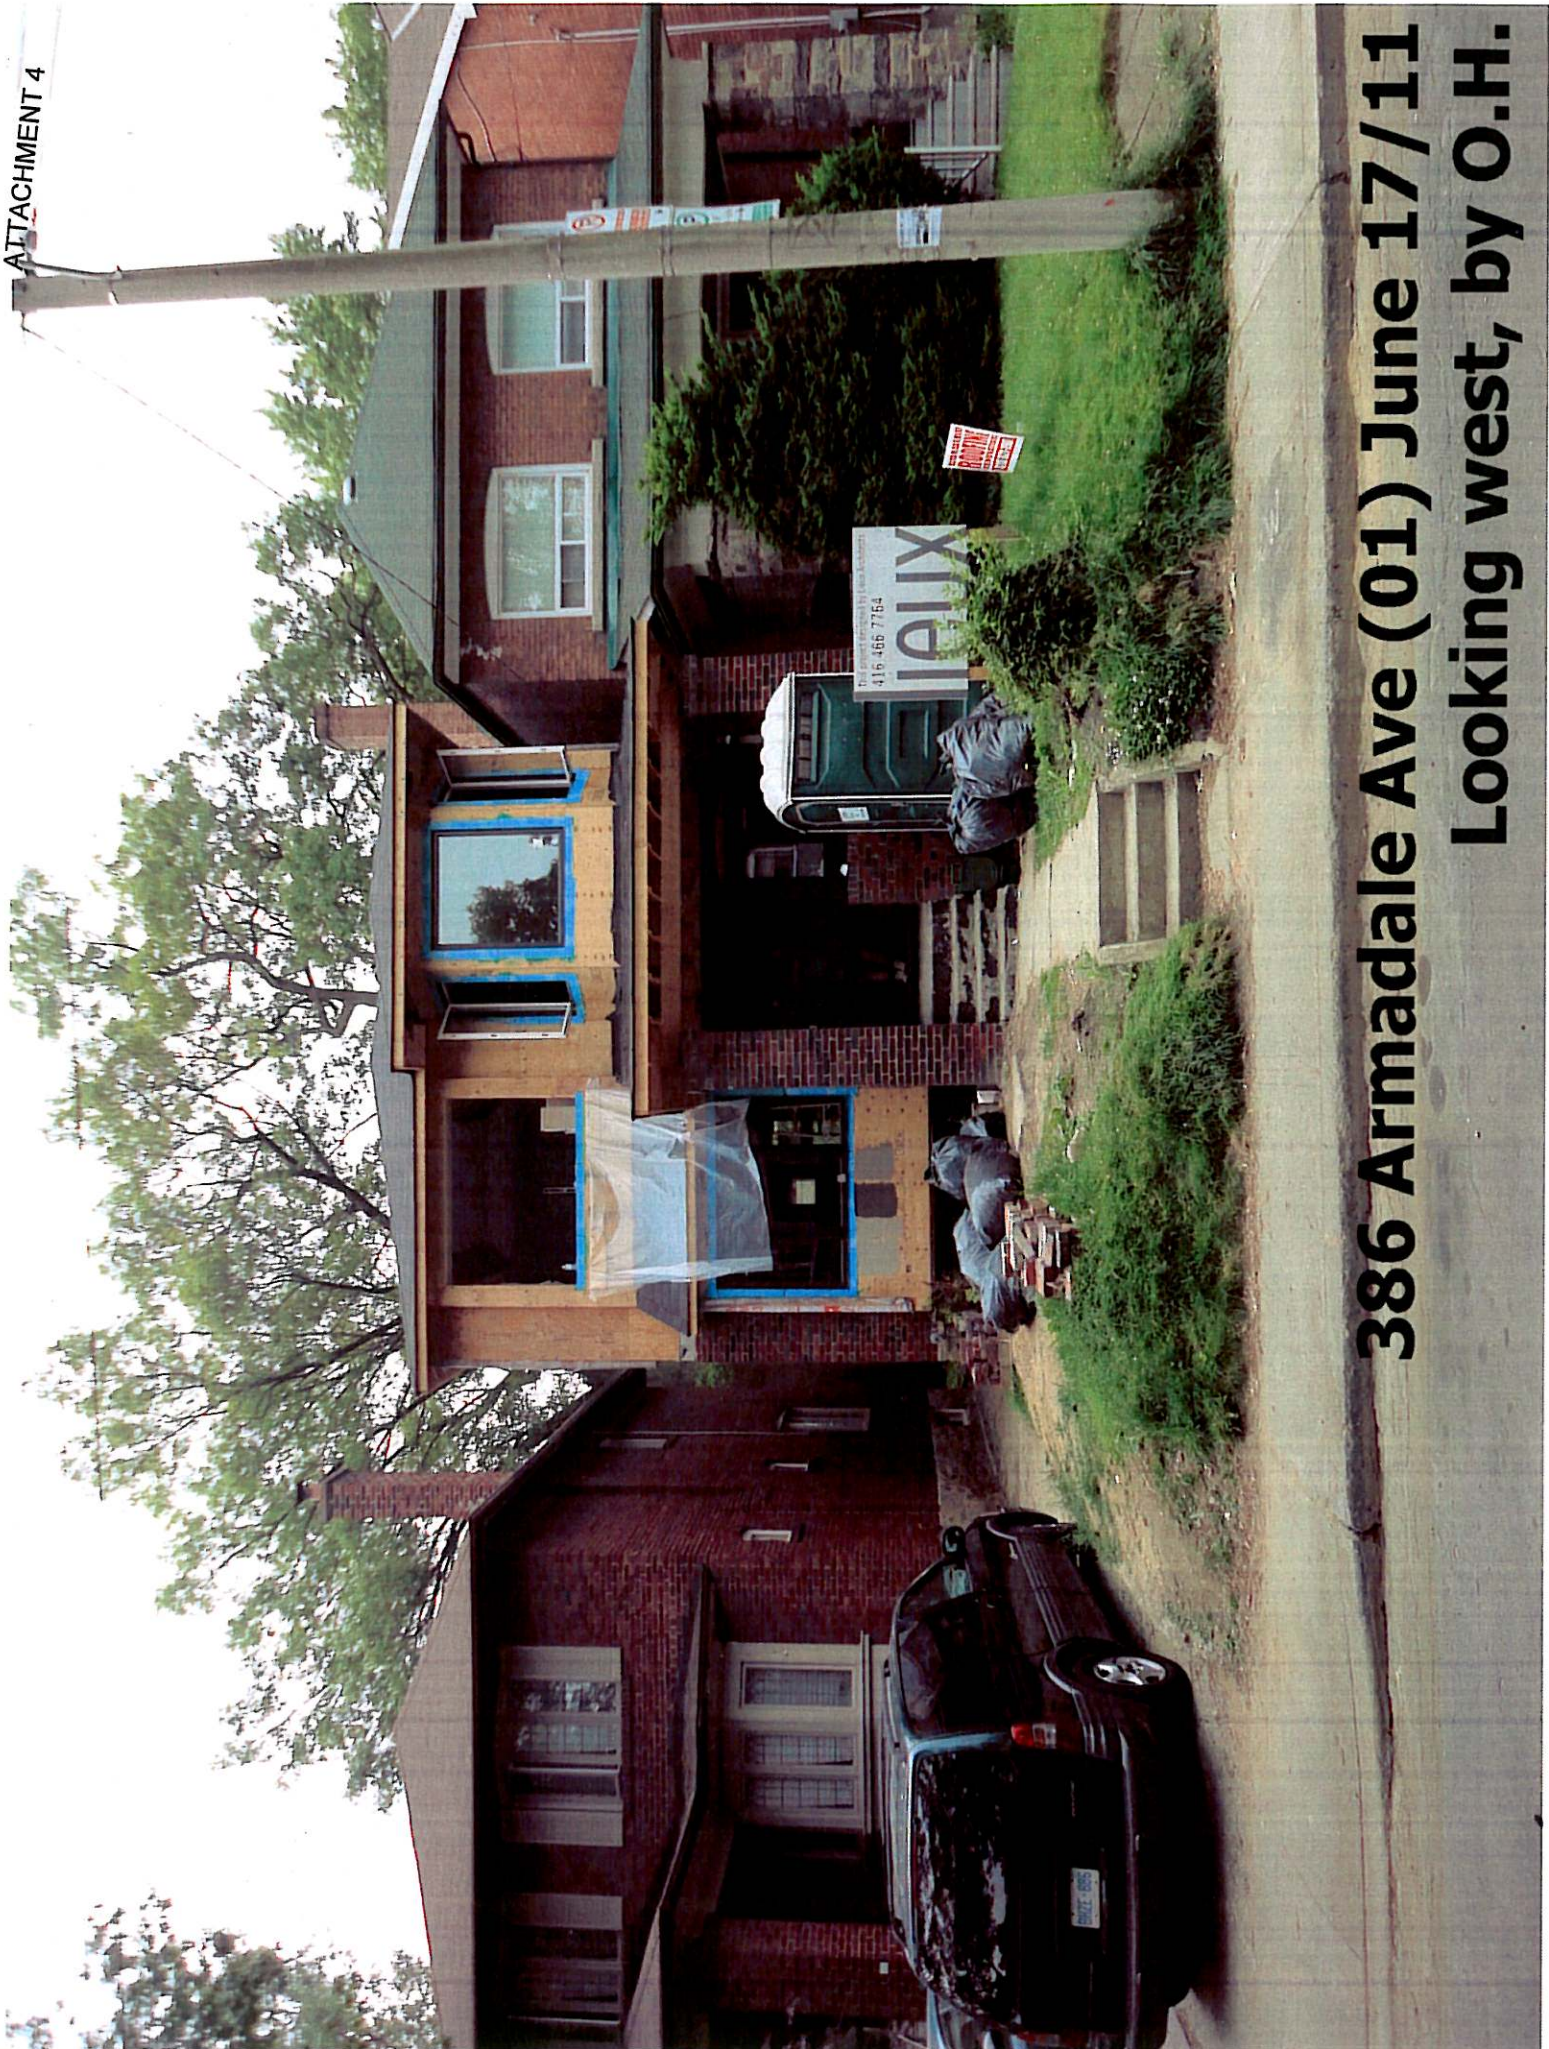

**386 Armadale Ave (01) June 17/11
Looking west, by O.H.**