


Appendix B

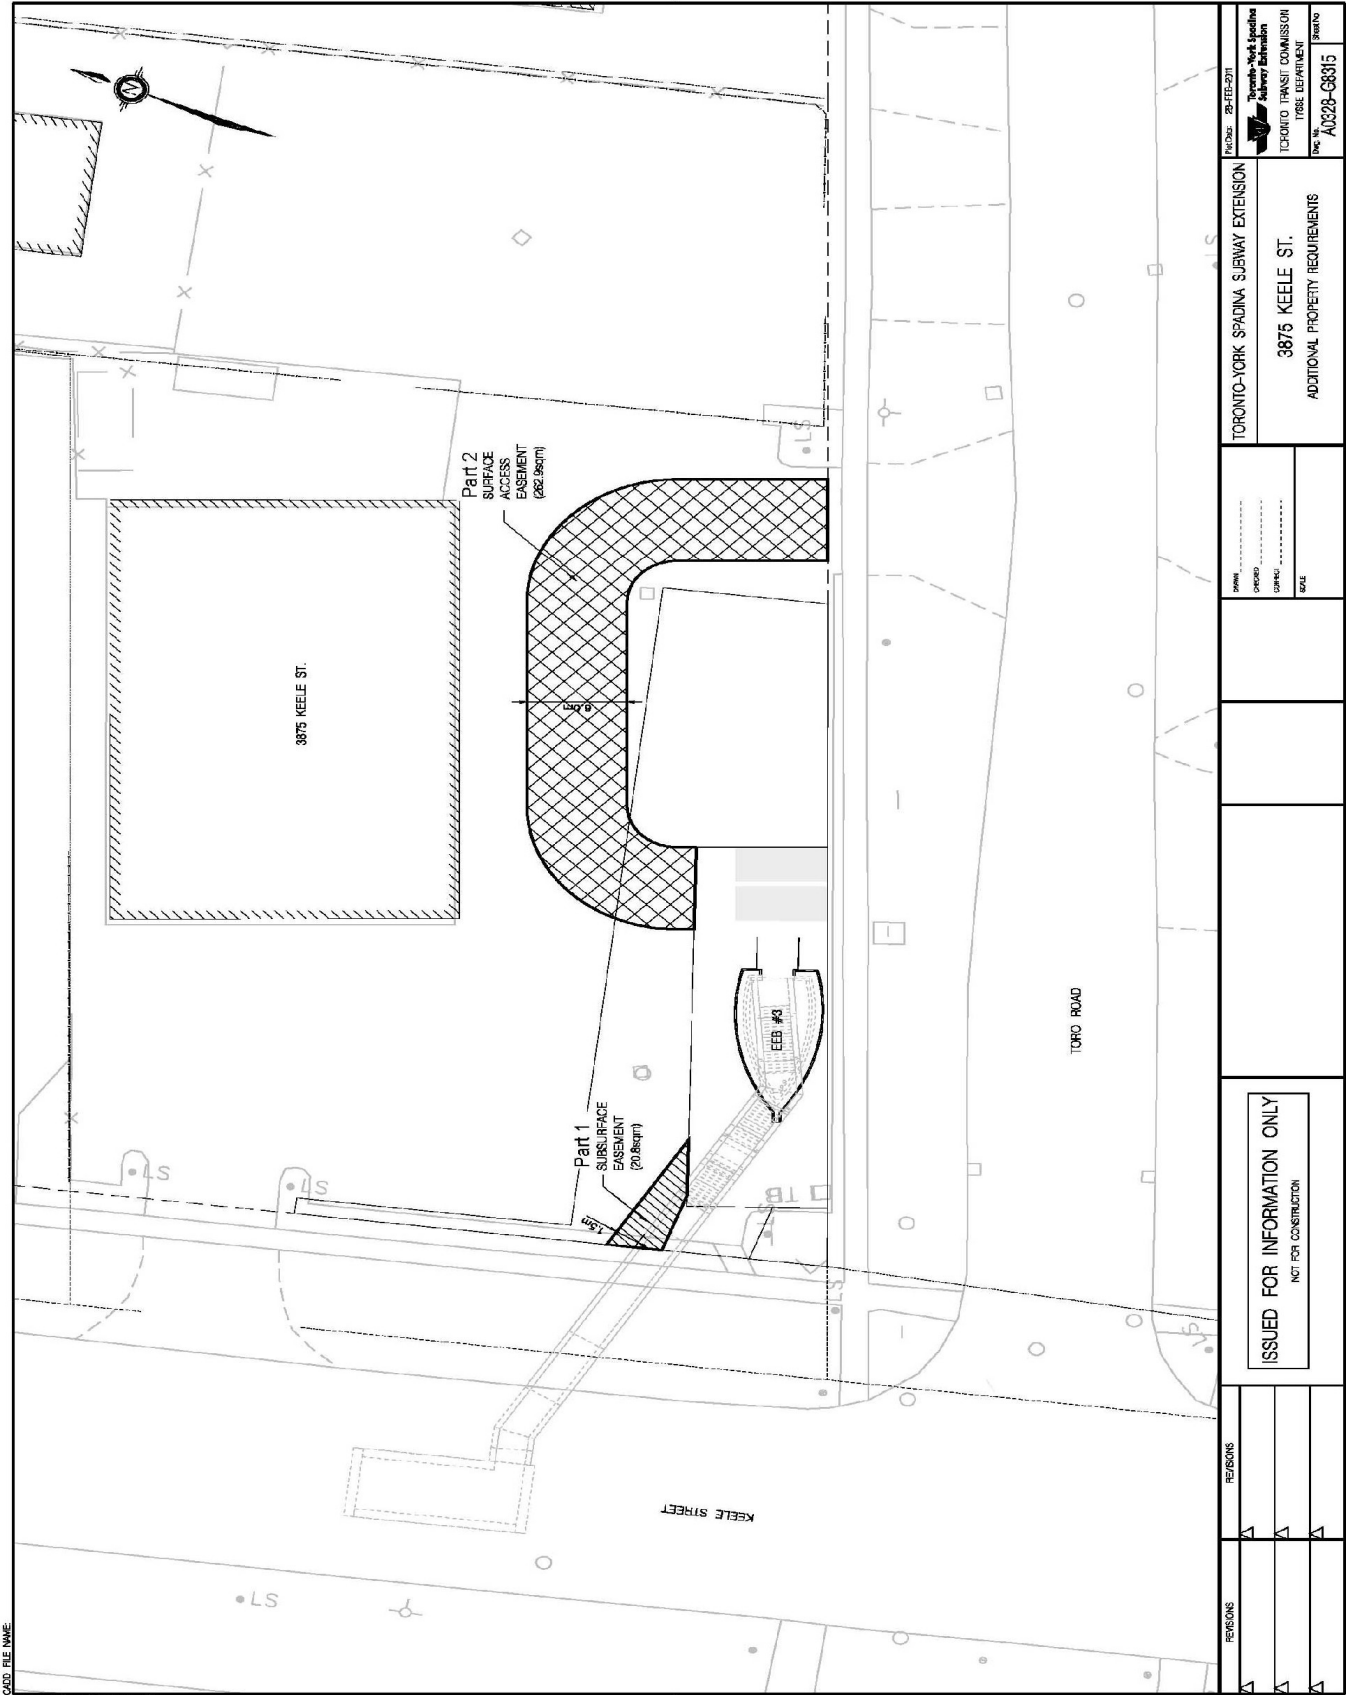

 TORONTO TRANSIT COMMISSION TSSB DEPARTMENT FILE # ACC28-68315 SHEET NO.	
TORONTO-YORK SPADINA SUBWAY EXTENSION 3875 KEELE ST. ADDITIONAL PROPERTY REQUIREMENTS	
ZONE: _____ ORDER: _____ CDR: _____ DATE: _____	
ISSUED FOR INFORMATION ONLY NOT FOR CONSTRUCTION	
REVISIONS	REVISIONS

Appendix B - Expropriation - TYSSE Project: 3875 Keele St.