


EASTERN AVENUE & LEWIS STREET PROPOSED EASTBOUND LEFT - TURN PROHIBITION

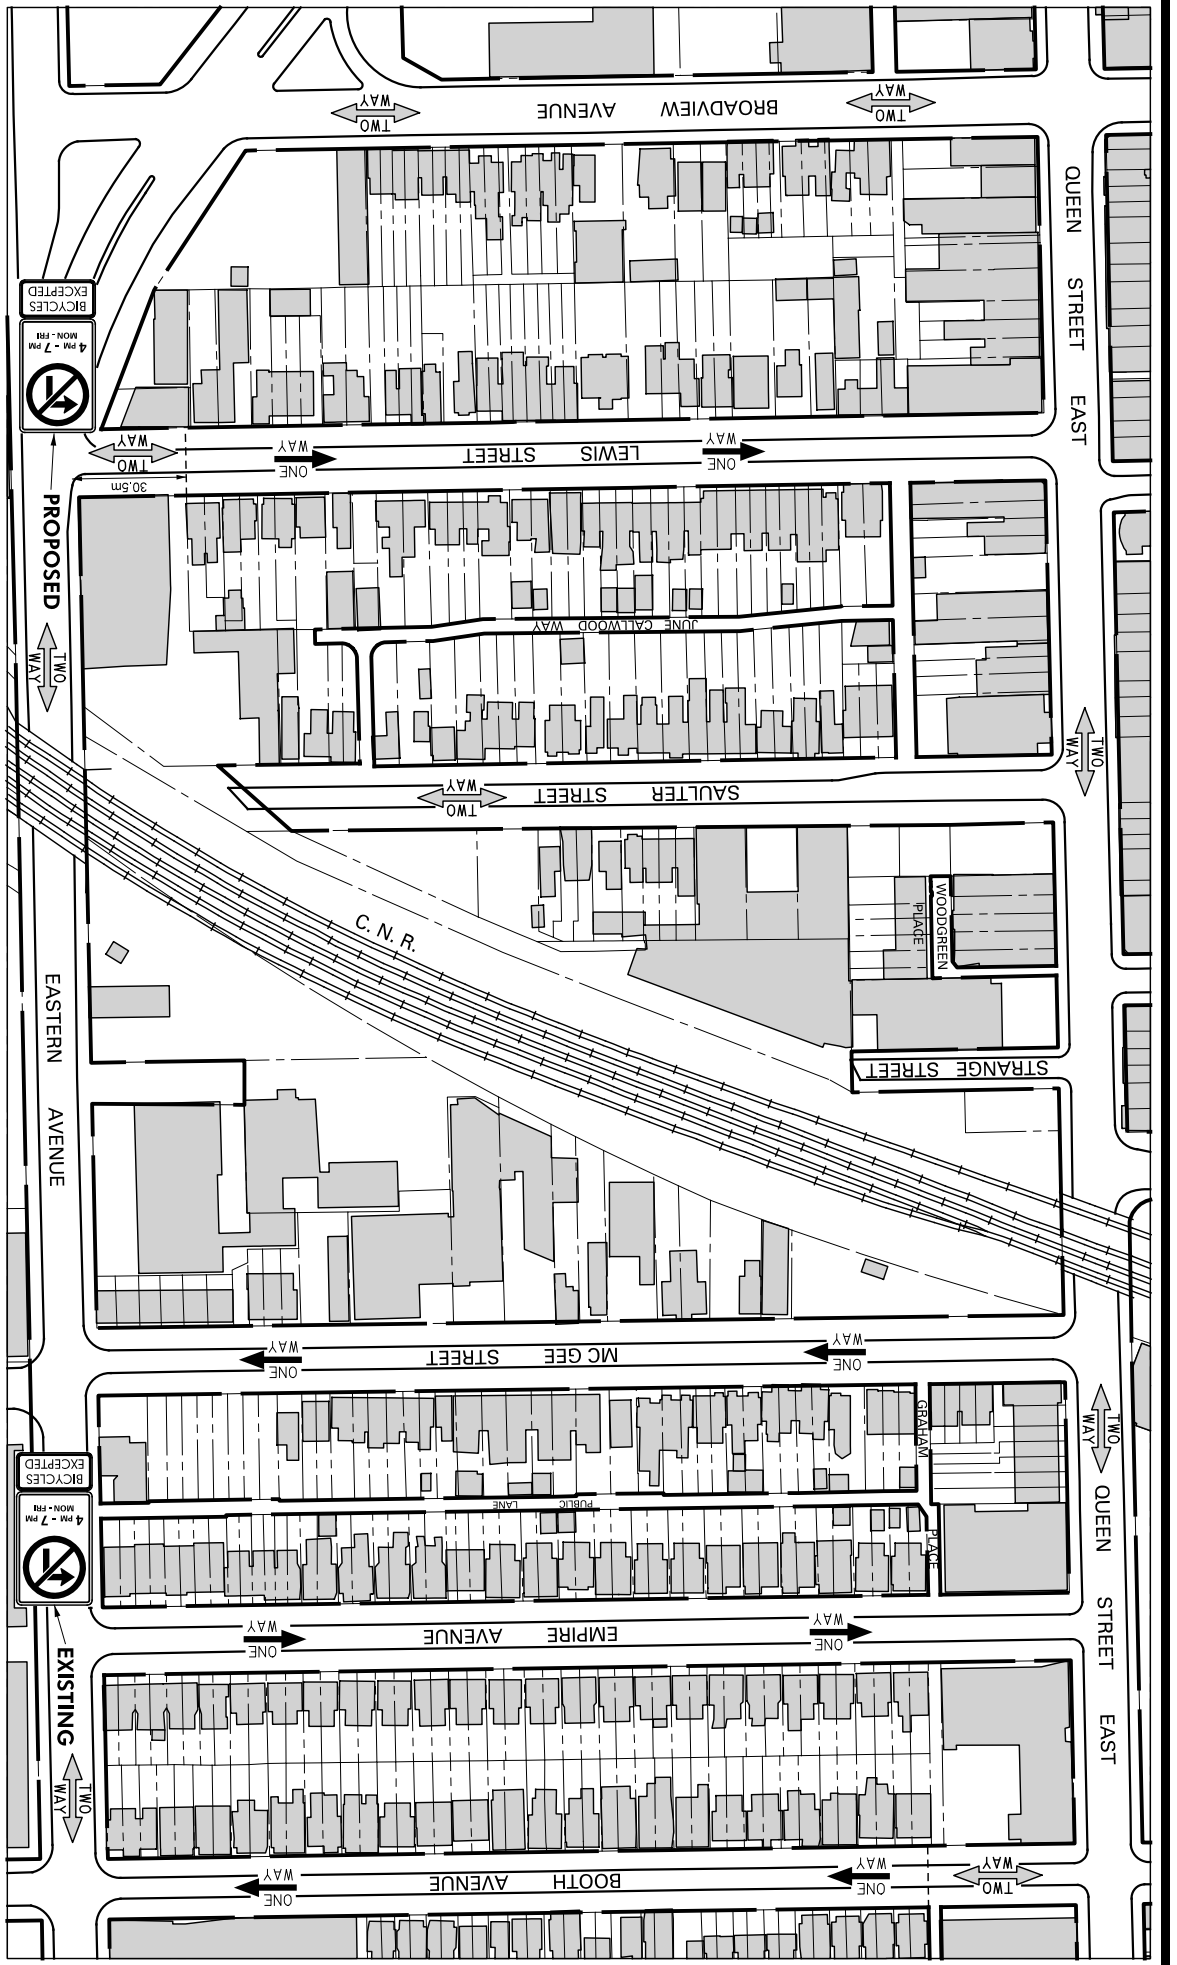

DWG. NO. 421G - 0100

A. A.

SCALE: N. T. S.

JULY, 2010

TRANSPORTATION SERVICES

TORONTO & EAST YORK DISTRICT

