


# FRONT YARD PARKING APPEAL - 33 TILSON ROAD

## APPENDIX 'A'

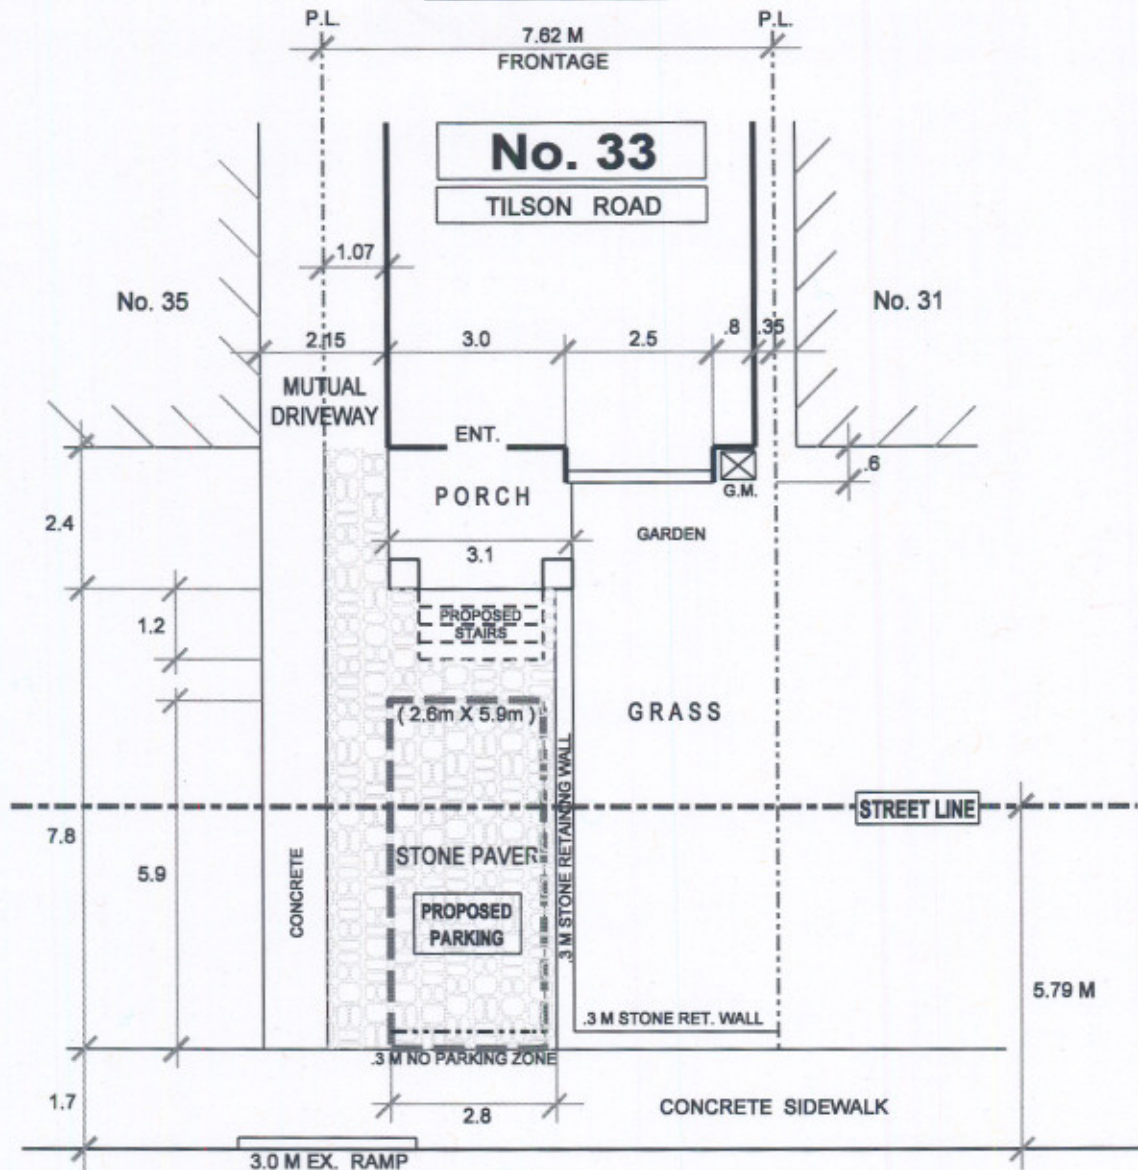

## TILSON ROAD

**NOTE:**  
 PERMIT PARKING ON SAME SIDE  
 NO LOSS OF PERMIT PARKING SPACE  
 DUE TO USE OF EXISTING RAMP



**TRANSPORTATION SERVICES DIVISION**  
 TORONTO AND EAST YORK DISTRICT  
 RIGHT OF WAY MANAGEMENT - OFF STREET PARKING

**NORTH**



FRONT YARD PARKING		CHAPTER 918			F.Y.P. - 92670		
TOTAL PARKING AREA ON STREET ALLOWANCE	10.6 M <sup>2</sup>	PRIVATE PROPERTY			STREET ALLOWANCE		
		AREA M <sup>2</sup>	%	CODE	AREA M <sup>2</sup>	%	CODE
TOTAL AREA		37.4	100		31.1	100	
LANDSCAPED OPEN SPACE		26.2	70	50% min.	16.1	52	50% min.
PAVED AREA		11.2	30	50% max.	15.0	48	50% max.
SOFT LANDSCAPING		19.7	75	75% min.	13.0	81	75% min.
DRAWN BY: R. MUNSON		DATE: JAN. 30' 10			SCALE: 1:100		

REVISIONS	
Date	By
FEB. 04' 10	R.A.M.
FEB. 24' 10	R.A.M.
JUNE 24' 10	R.A.M.